




APPROACH ELEVATION

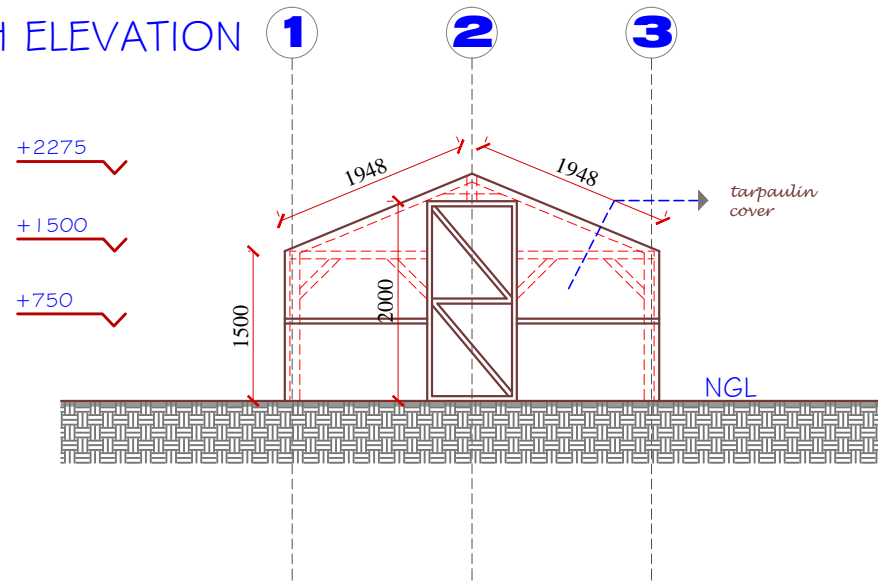


SIDE ELEVATION

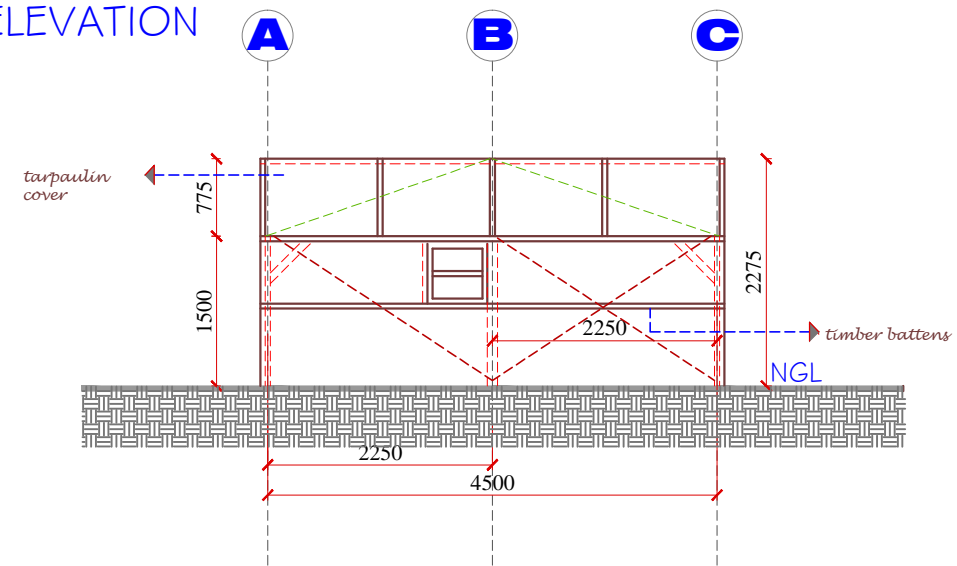

REAR ELEVATION

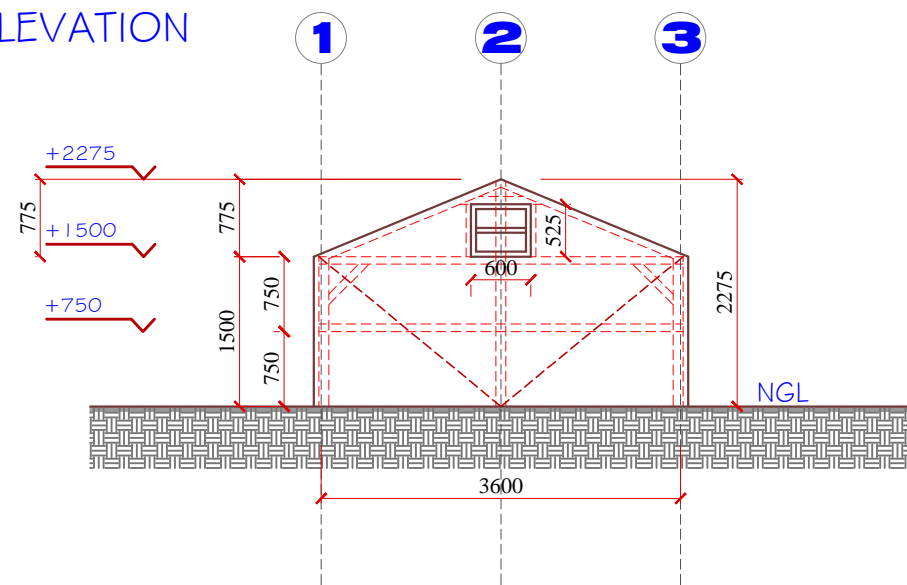


DOOR AND WINDOW DETAILS

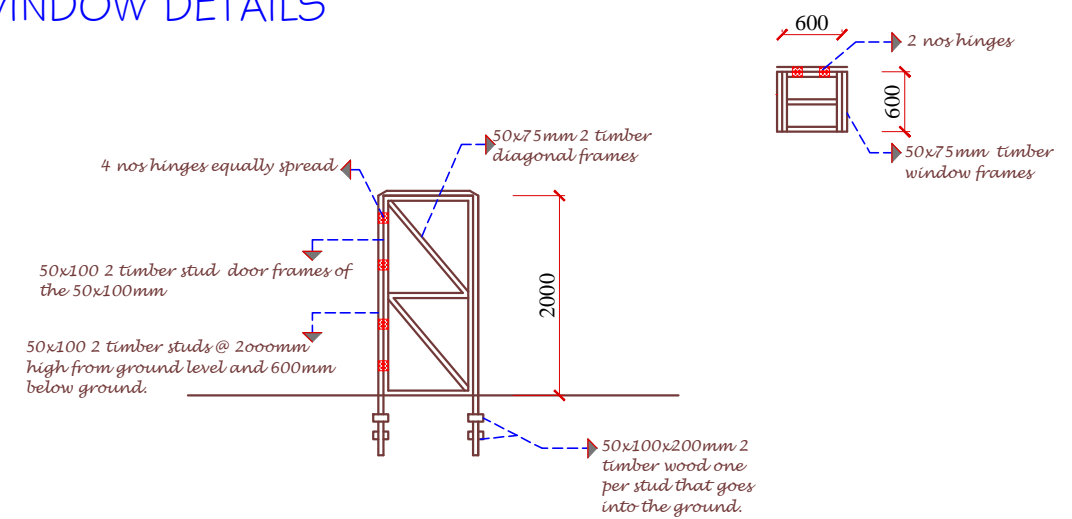

PROJECT CODE:
NHF CCCM SHELTER NFI

DRAWING TITLE:
APPROACH, SIDE, & REAR ELEVATION,
DOOR AND WINDOW DETAILS

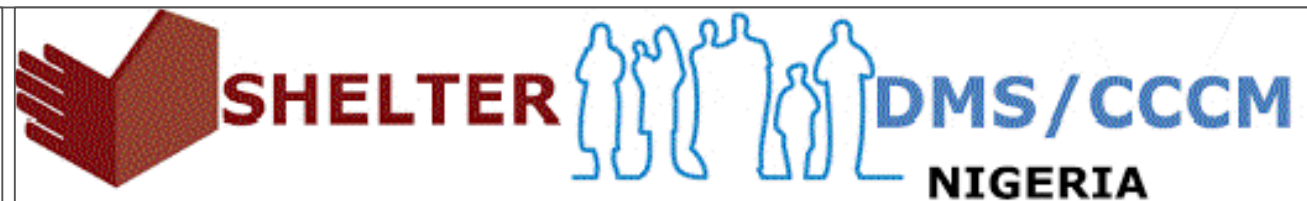

DESIGNED BY: DAVID POGU

CHECKED BY: HYELNI D. MADANI

DATE: JANUARY, 2019

SCALE: 1:100

DRAWING NO. A2