
[illegible]

FLOOR PLAN

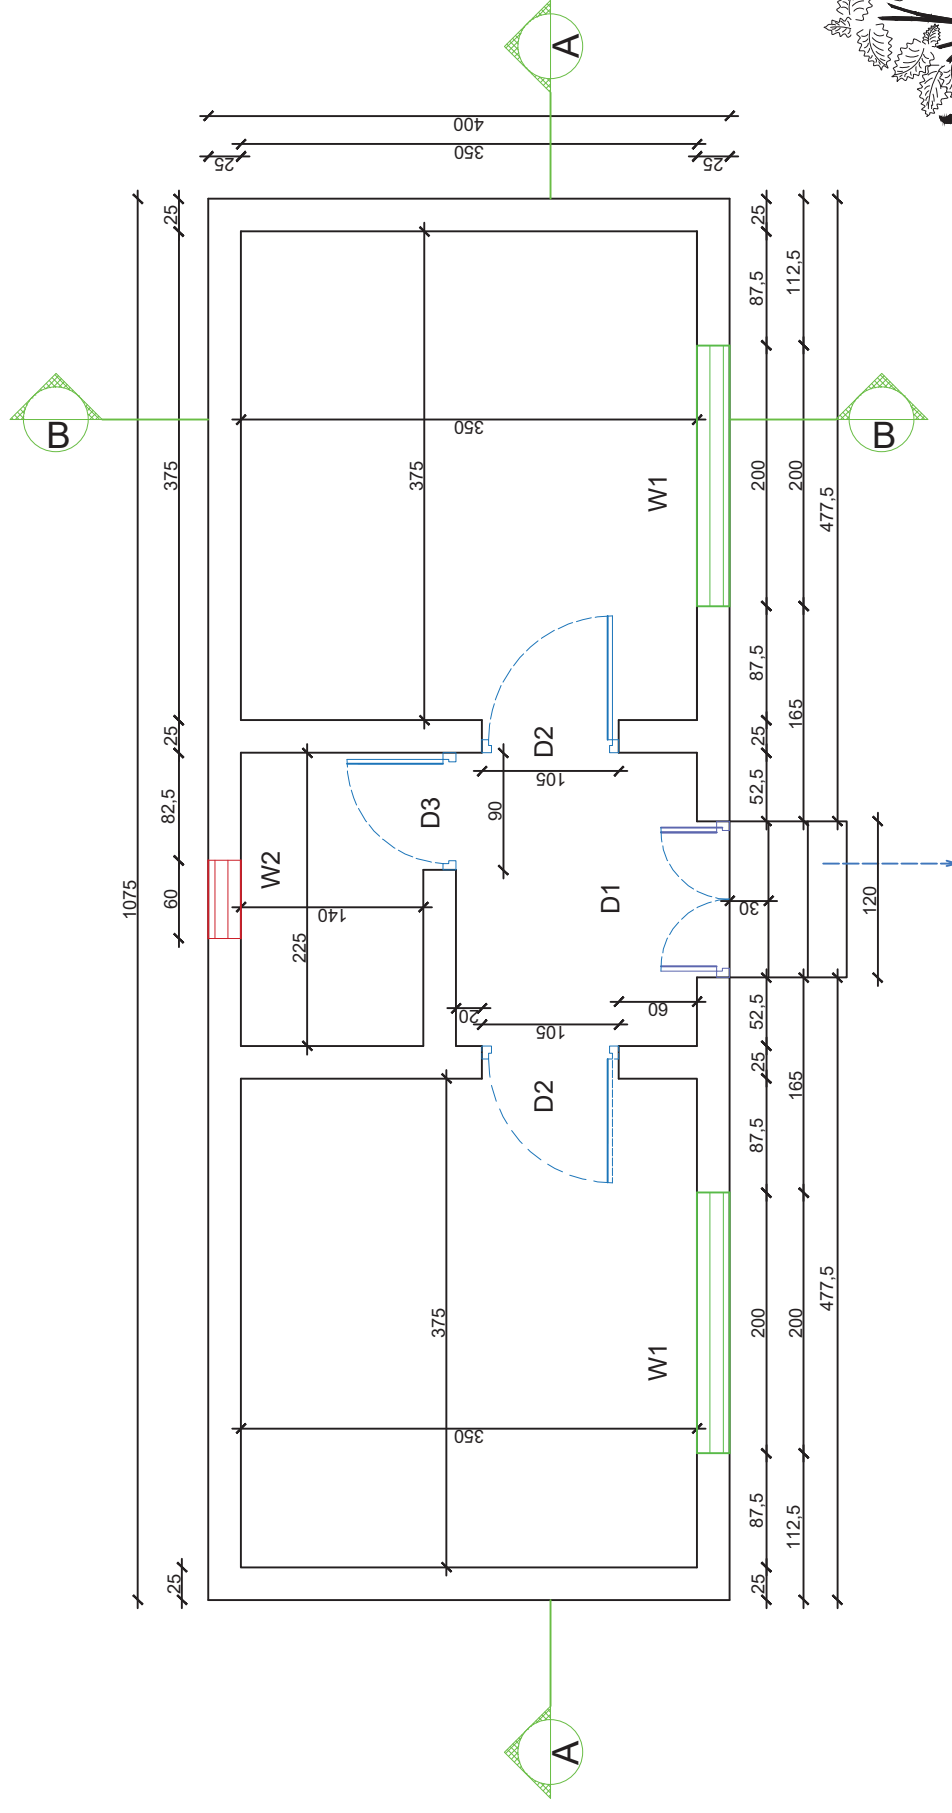

Stair (Riser = 20cm ; Tread = 30cm)




SAVE WATER AND PLANT TREES
FOR NEXT GENERATION



ACTED

SCALE		2	PROVINCE:		DESIGNED BY:		Project Name: Drawing Title:	Transitional Shelter & latrine Floor Plan	
DATE			DISTRICT:		DRAWN BY:				
UNIT	All units are in Cm		Rev DATE:	VILLAGE:	APPROVED BY:				

FOUNDATION PLAN

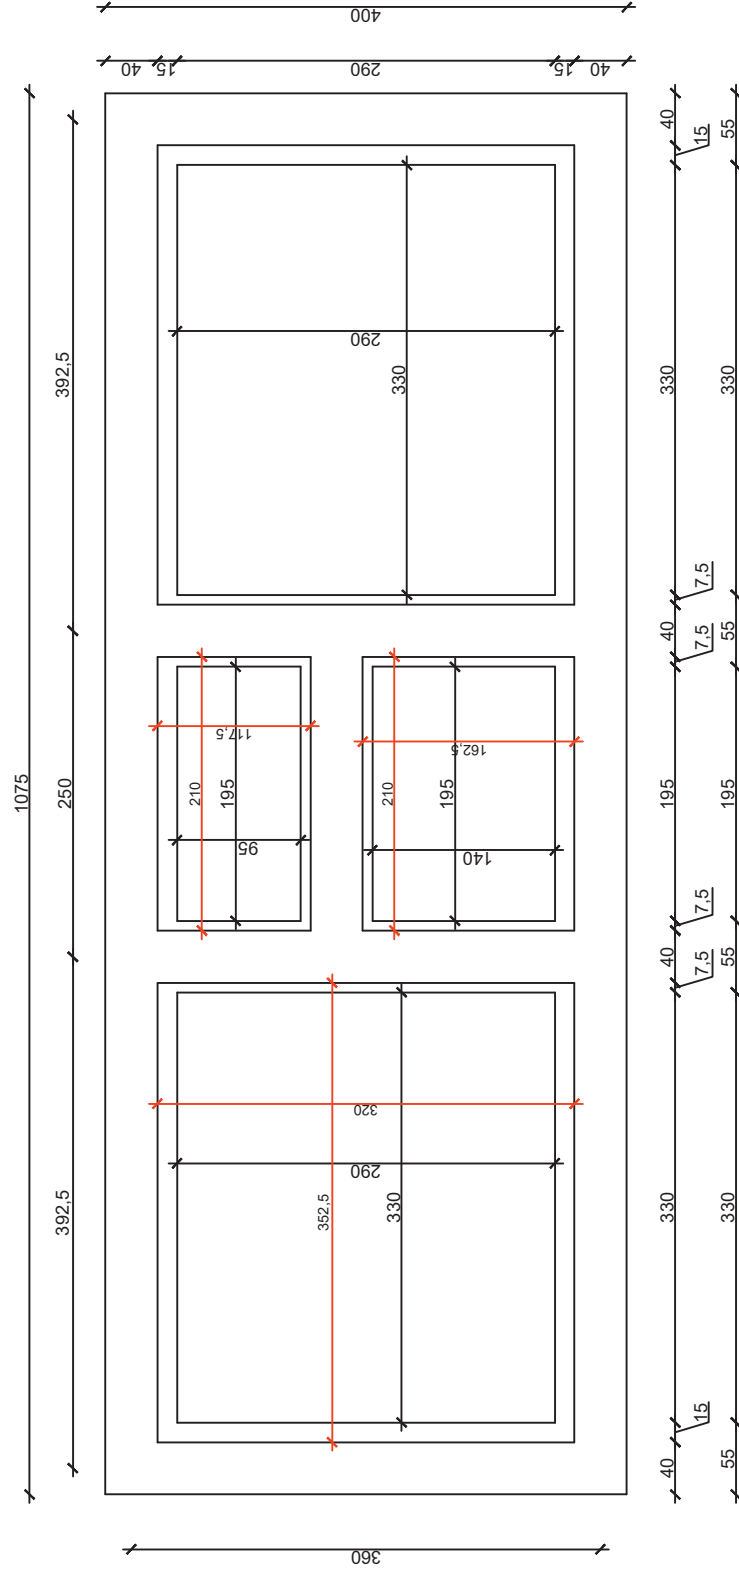


SAVE WATER AND PLANT TREES
FOR NEXT GENERATION




ACTED

SCALE			3	PROVINCE:		DESIGNED BY:		Project Name:	Transitional Shelter & latrine
DATE		SHEET #:		DISTRICT:		DRAWN BY:			
UNIT	All units are in Cm	Rev DATE:		VILLAGE:		CHECKED BY:			

SETTING LAYOUT PLAN

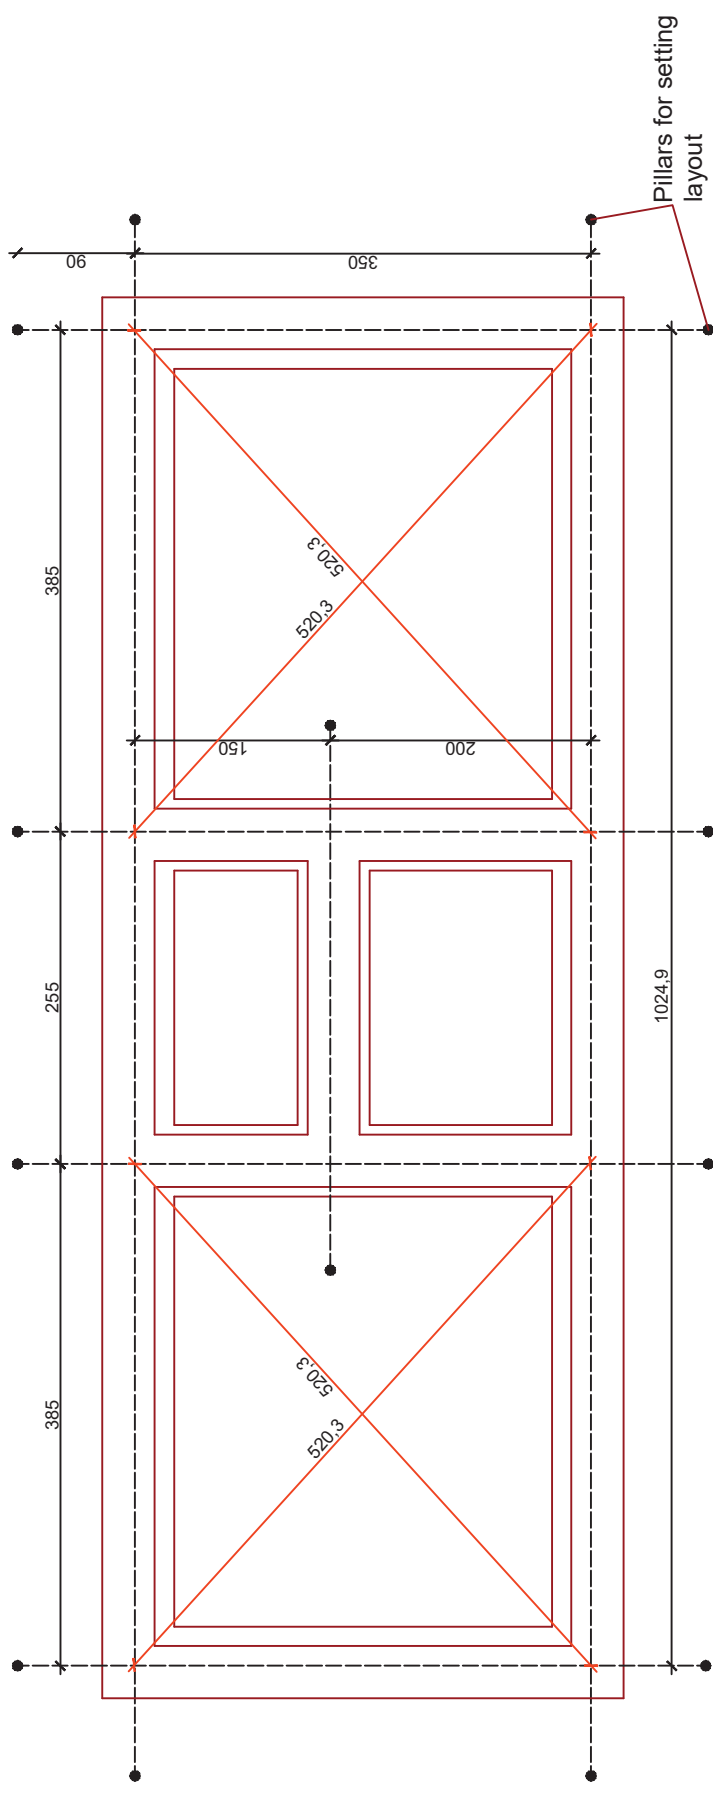

Note : The broken centerlines shows how to draw the setting layout plan. and the pillars should be installed (60cm - 90cm) away from the center line.

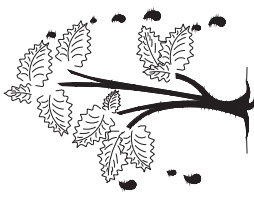

SAVE WATER AND PLANT TREES
FOR NEXT GENERATION



Transitional Shelter & latrine

Drawing Title: Foundation Plan

DESIGNED BY:	
DRAWN BY:	
CHECKED BY:	
APPROVED BY:	

PROVINCE:
DISTRICT:
VILLAGE:



Rev DATE: SHEET #:


All units are in Cm

SCALE

DATE _____

UNIT

SECTION A-A

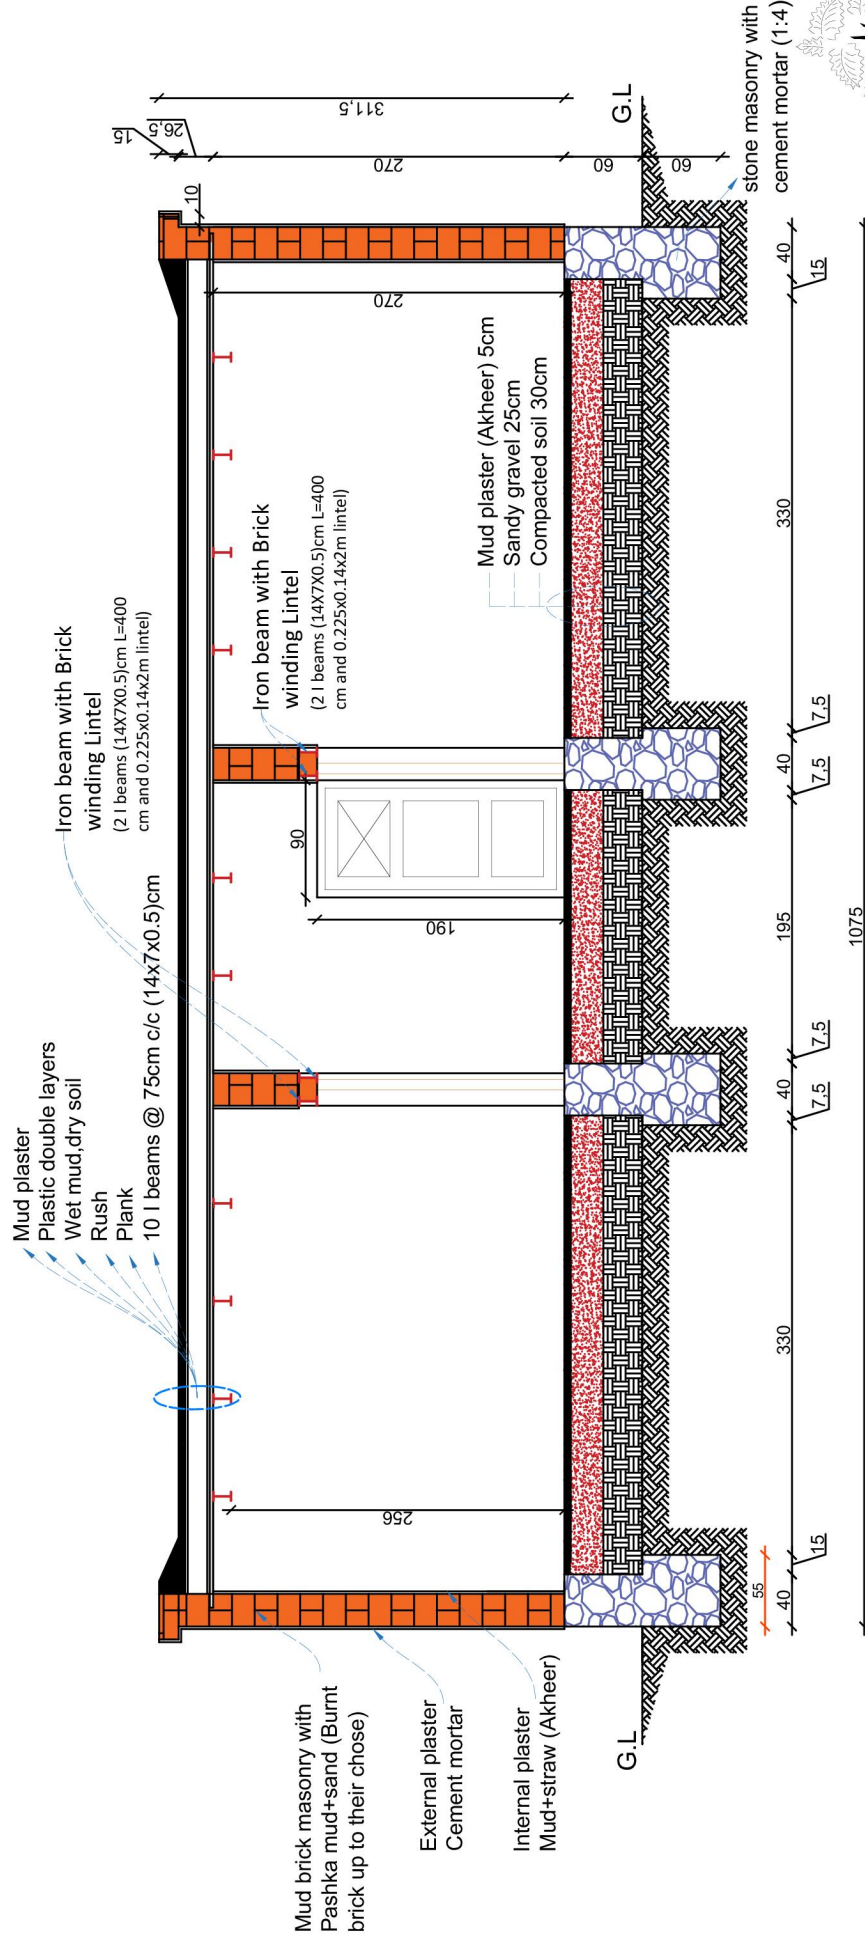

SAVE WATER AND PLANT TREES
FOR NEXT GENERATION



ACTED

Project Name: Transitional Shelter & latrine

Drawing Title: Section A-A

DESIGNED BY:
DRAWN BY:
CHECKED BY:
APPROVED BY:

PROVINCE:
DISTRICT:
VILLAGE:



5

SHEET #:
Rev DATE:

SCALE
DATE
UNIT

All units are in Cm


SECTION B-B

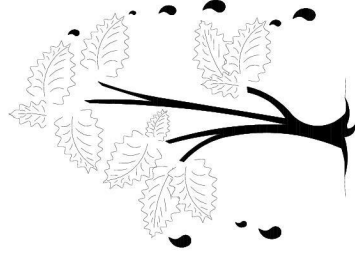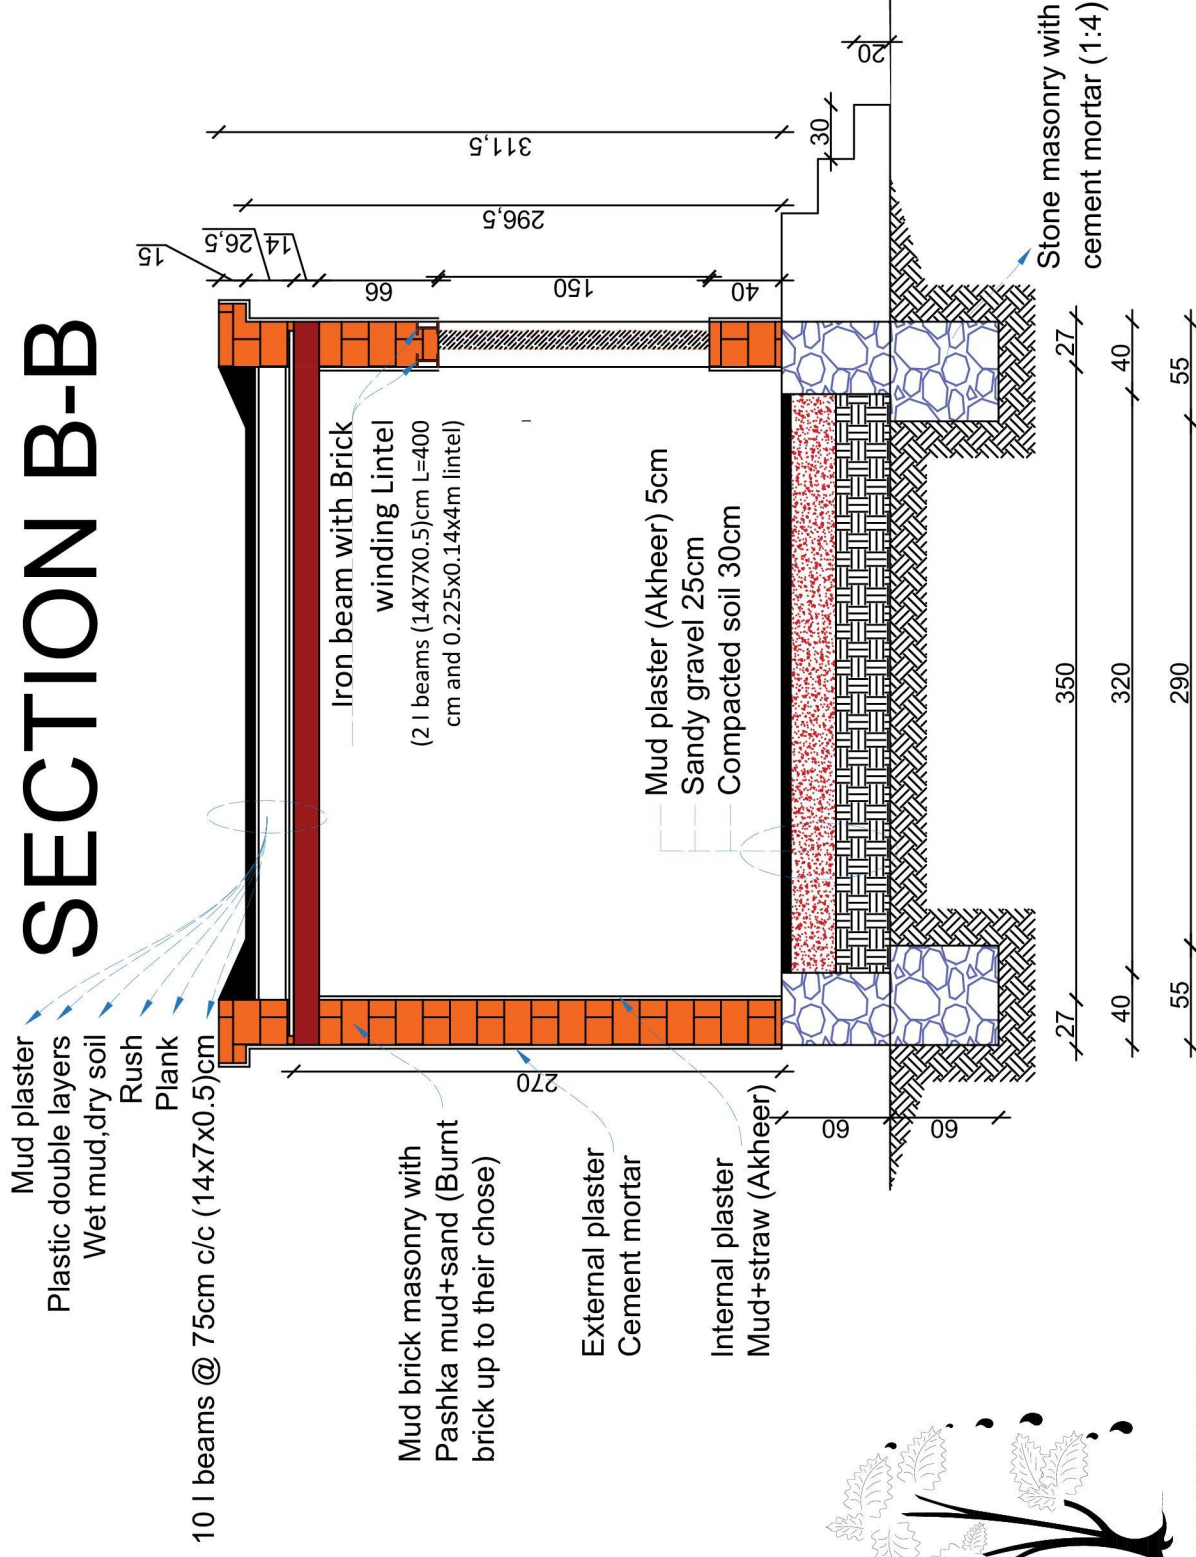

SAVE WATER AND PLANT TREES
FOR NEXT GENERATION

SCALE	DATE	UNIT	Project Name:	Transitional Shelter & latrine	DESIGNED BY:	PROVINCE:	6	SHEET #:	Rev DATE:	ACTED
		All units are in Cm	Drawing Title:	Section B-B	DRAWN BY:	DISTRICT:				
					APPROVED BY:	VILLAGE:				

ROOF PLAN & DETAIL


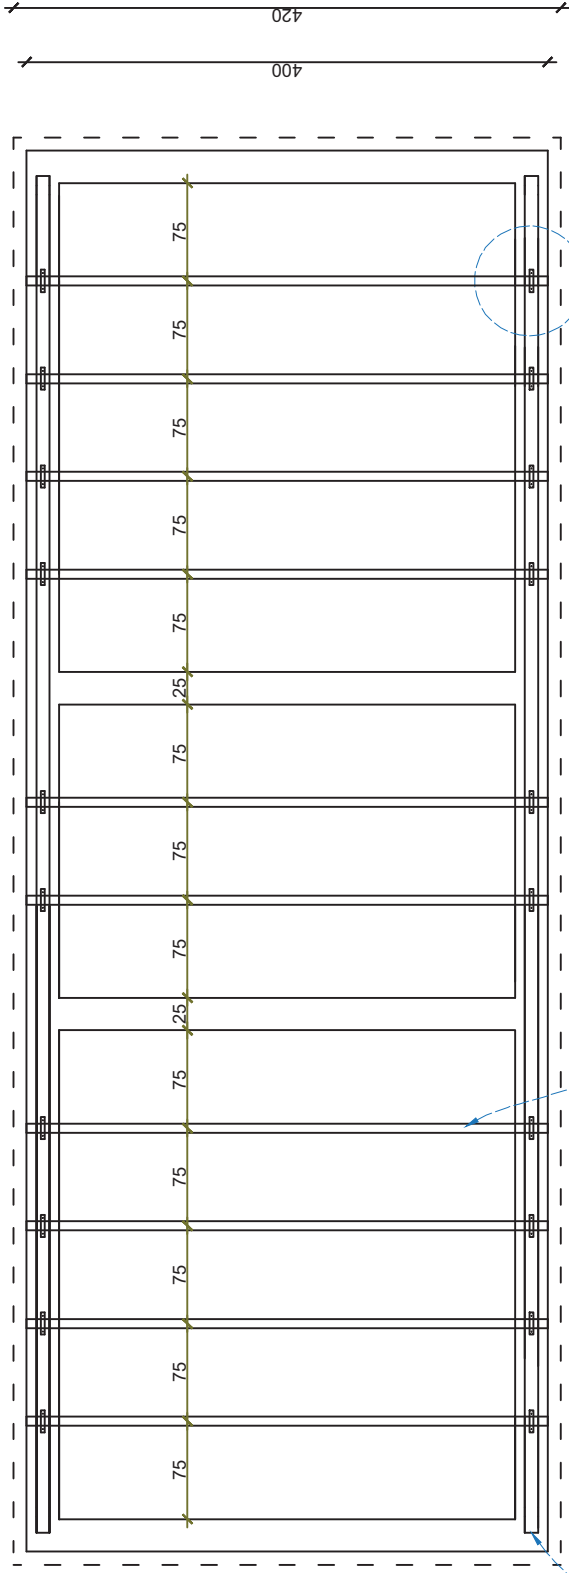


Detail A

Iron beam 14cm x 7cm x 5mm

Wooden plate(Katiba)
size = 9.5cm x 9.5cm from
R- Khar wood

Iron plate thickness=2mm and wide = 3cm to reinforce the iron beam with wooden plate

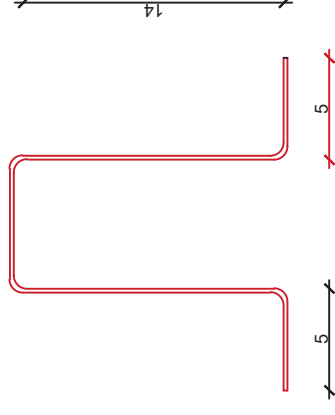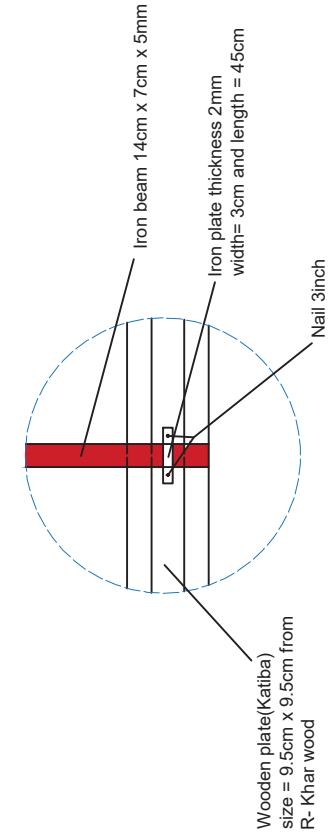


SAVE WATER AND PLANT TREES
FOR NEXT GENERATION





ACTED

[illegible]


WINDOWS & DOORS DRAWING

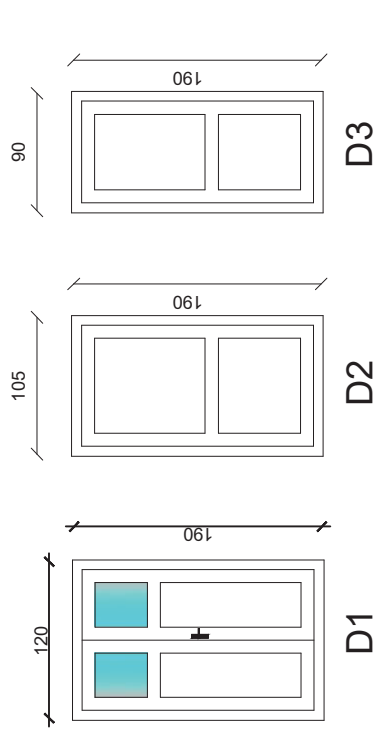

Doors frame cross section

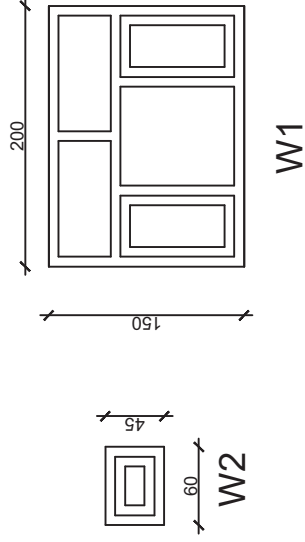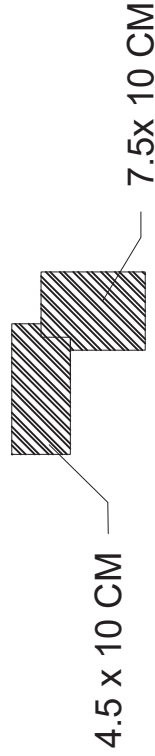

Windows frame cross sections

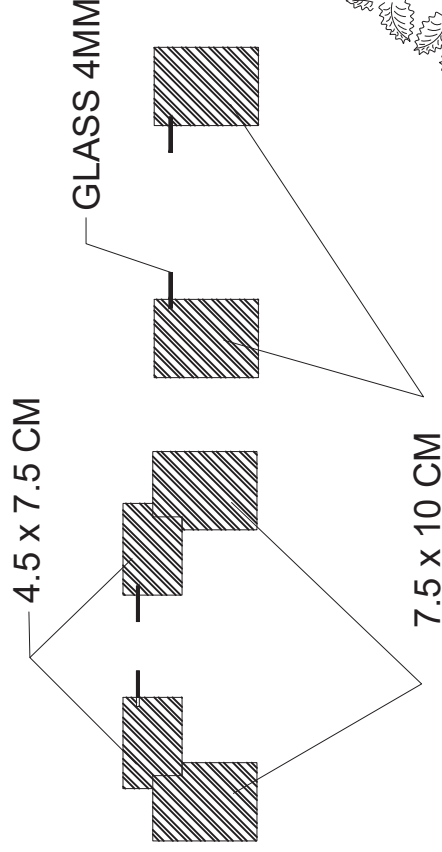

Windows and doors detail		
Type	Size in Meter	Quantity
D1	(1.2x 1.9)m	1
D2	(1.05x1.9)m	2
D3	(0.9 x 1.9)m	1
W1	(200 x 150)m	2
W2	(0.6 x 0.45)m	1




SAVE WATER AND PLANT TREES
FOR NEXT GENERATION


SCALE DATE UNIT	All units are in Cm	SHEET #: 8	Rev DATE:	DESIGNED BY: DRAWN BY: CHECKED BY: APPROVED BY:	Project Name: Transitional Shelter & latrine	
					Drawing Title: Windows & doors drawing	



CORNER BRACING PLAN

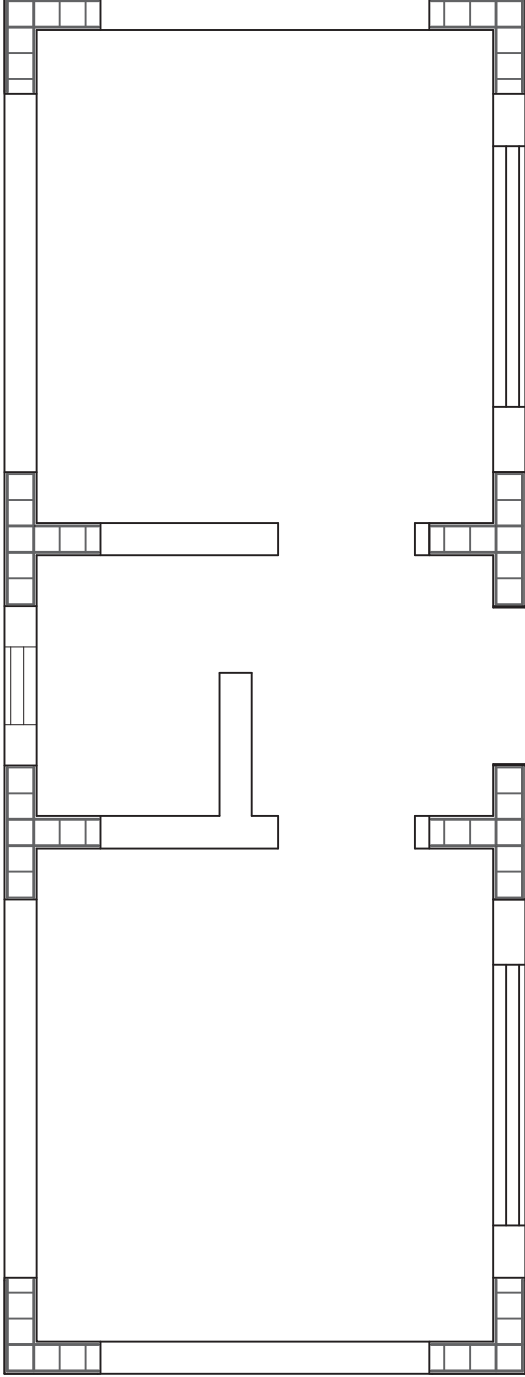

Corner bracing details 1:50

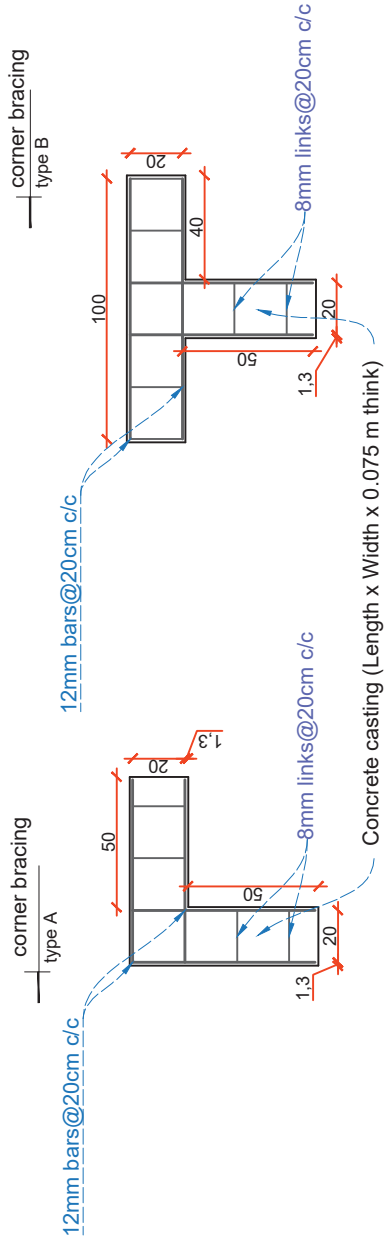


SAVE WATER AND PLANT TREES
FOR NEXT GENERATION



	</
--	--	----

CORNER BRACING VIEW

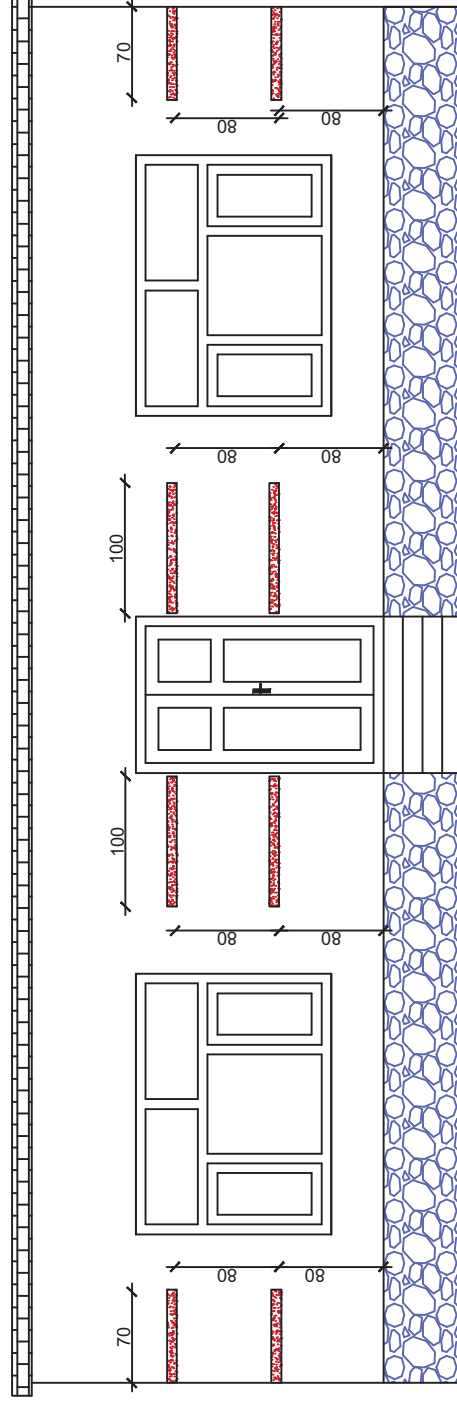

SAVE WATER AND PLANT TREES
FOR NEXT GENERATION



ACTED

[illegible]