

∅500mm
ACCESS DOOR

LOCK

concrete c25

Inlet pipe 4"

Manhole #60 cm


Inlet pipe 4"

Hunching

5 rows of holes

hole each 20cm

gravel

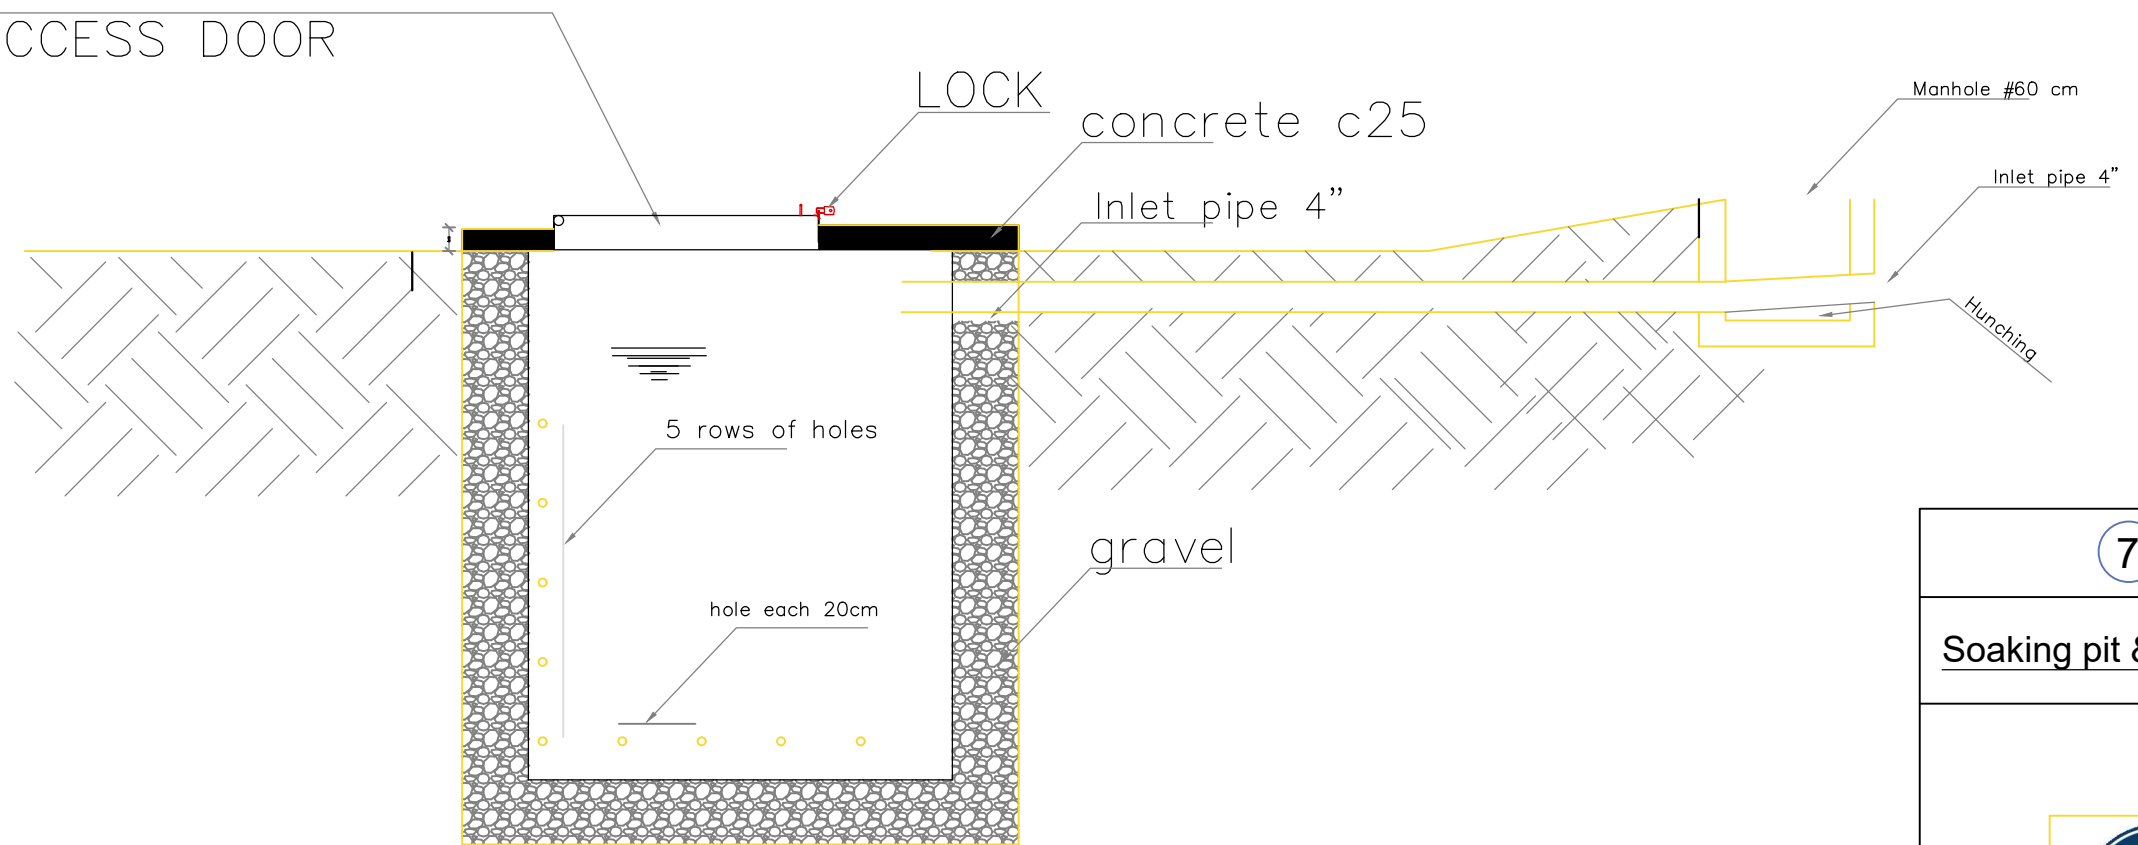

7

Soaking pit & Manhole

