


Bund top width - 3.00 m
Side slops bund - U/S 1:2 , D/S 1:2
Free board - 1.50 m
Full supply level - 103.0 m
Bund top level - 104.5 m

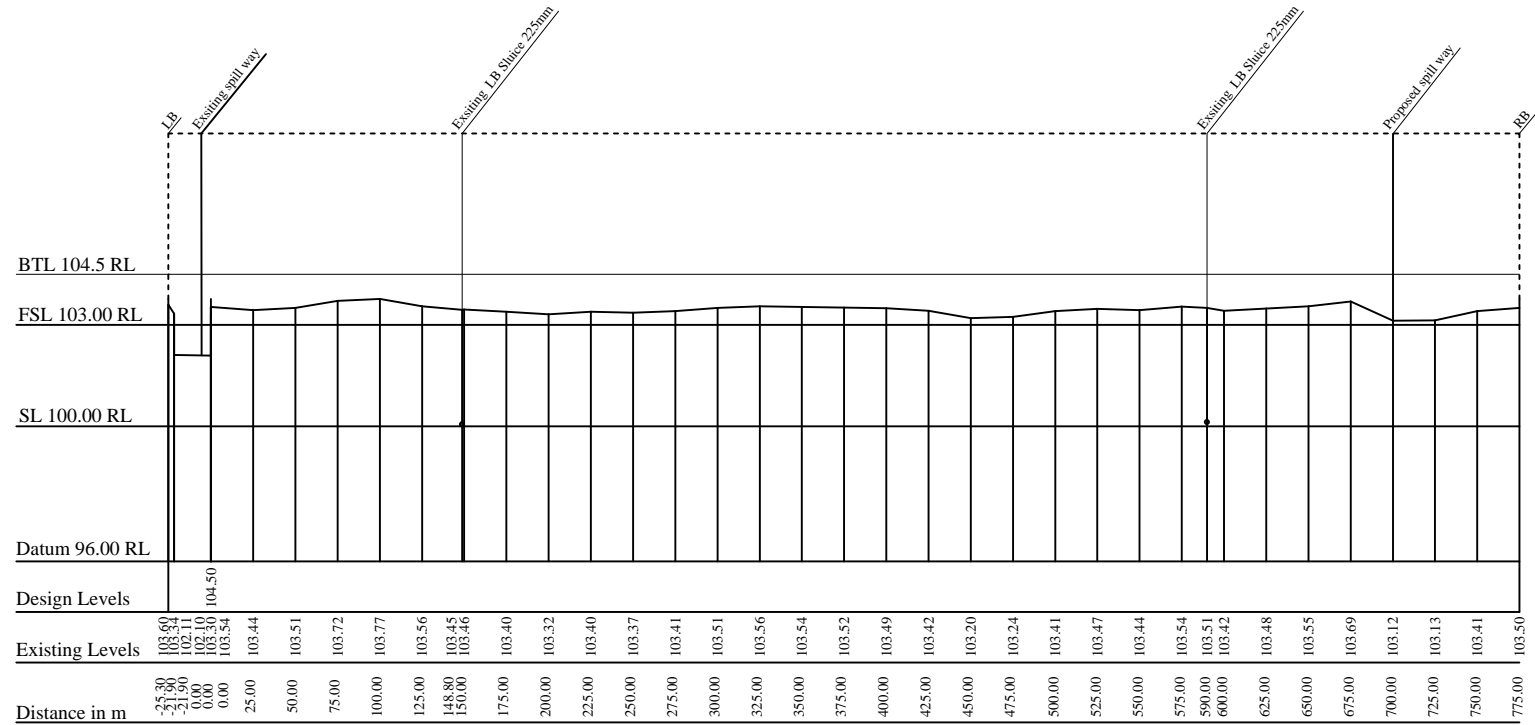

LONGITUDINAL SECTION OF SAMURDI WEA

AGRARIAN DEVELOPMENT
DEPARTMENT
DISTRICT OFFICE, MONORAGALA

REHABILITATION OF SAMURDI WEA IN
KATHARAGAMA ASC DIVISION

DRAWN BY	A.M.S.D. Athapaththu.	DRG. NO.	
SCALE		DATE	
REVISION		ACAD	
Checked & Recommended	Approved	Design Approved	
Senior Engineering Assistant- DAD		Regional Engineer (DAD)	