


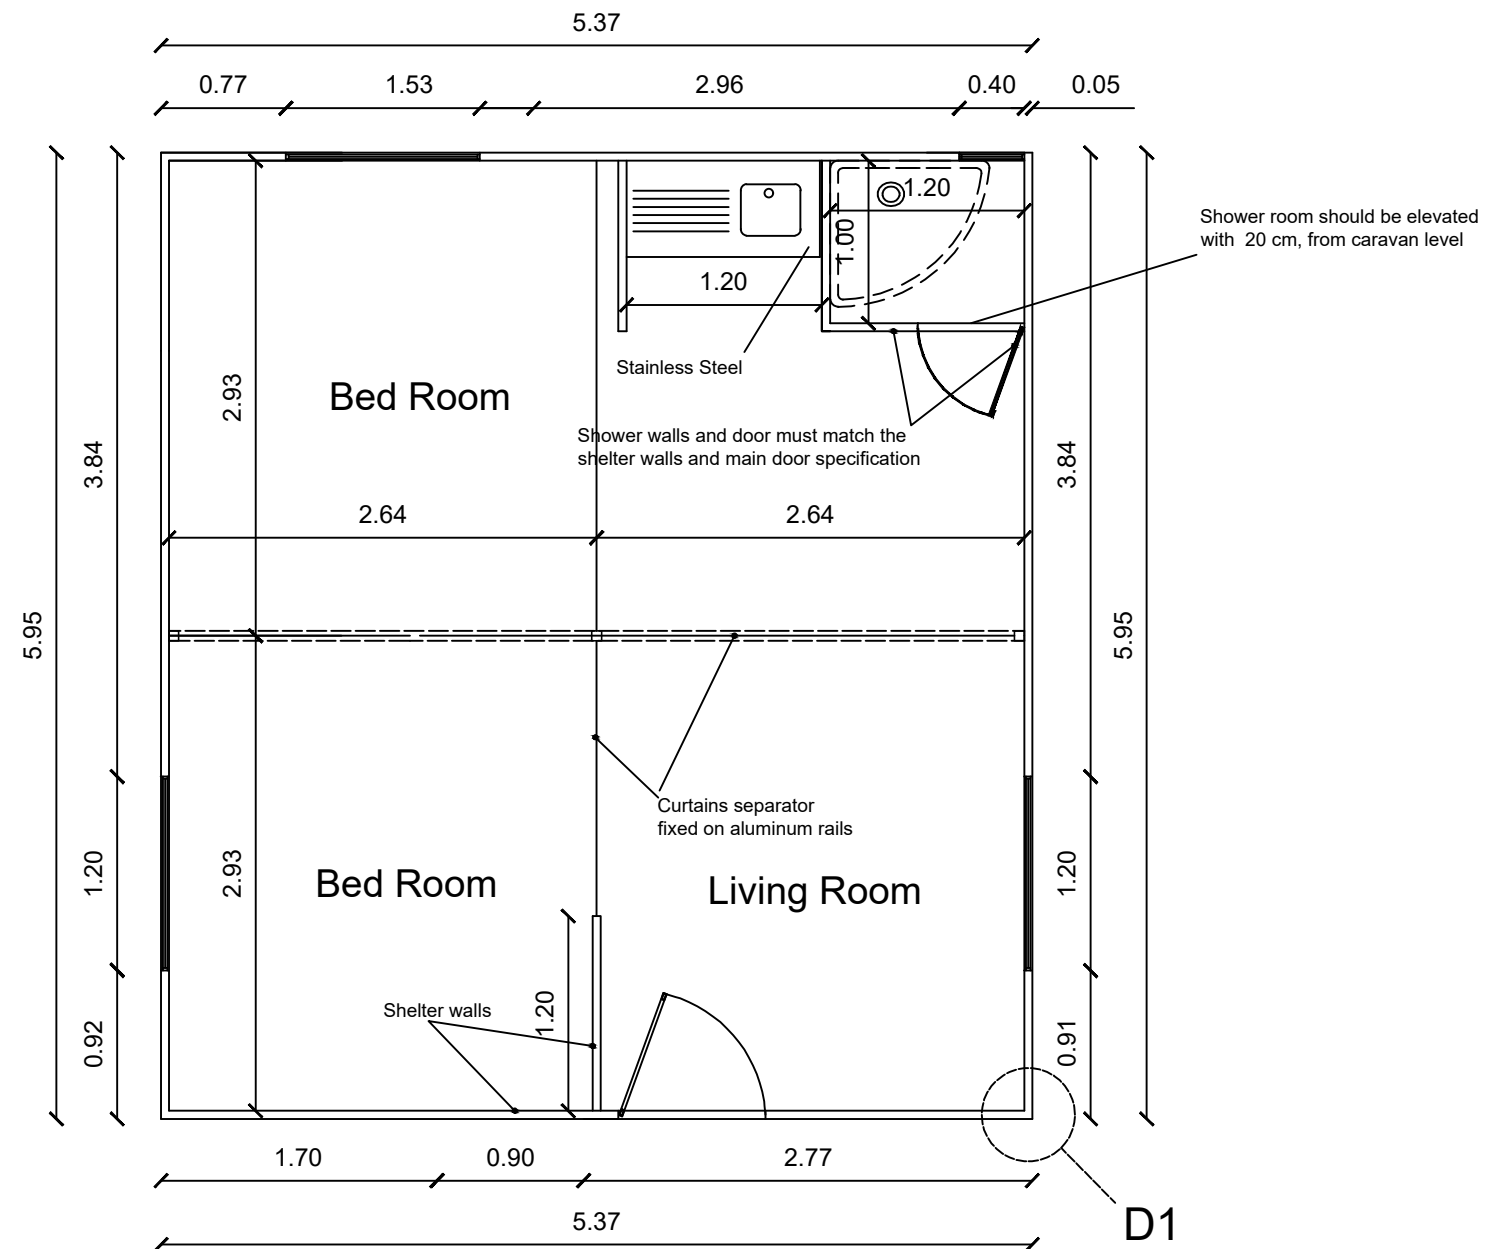


Agency:



ACTED


Funded by:

Humanitarian Aid
and Civil Protection - ECHO

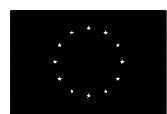

Humanitarian Aid
and Civil Protection

Agency : ACTED
Program : Emergency Project
Scale : 1:50
Designer: Muhammad Abu-Rajab

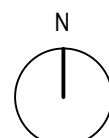

Design Code :



C32

Plan Name :

Caravan 32 m²

Date :

2020

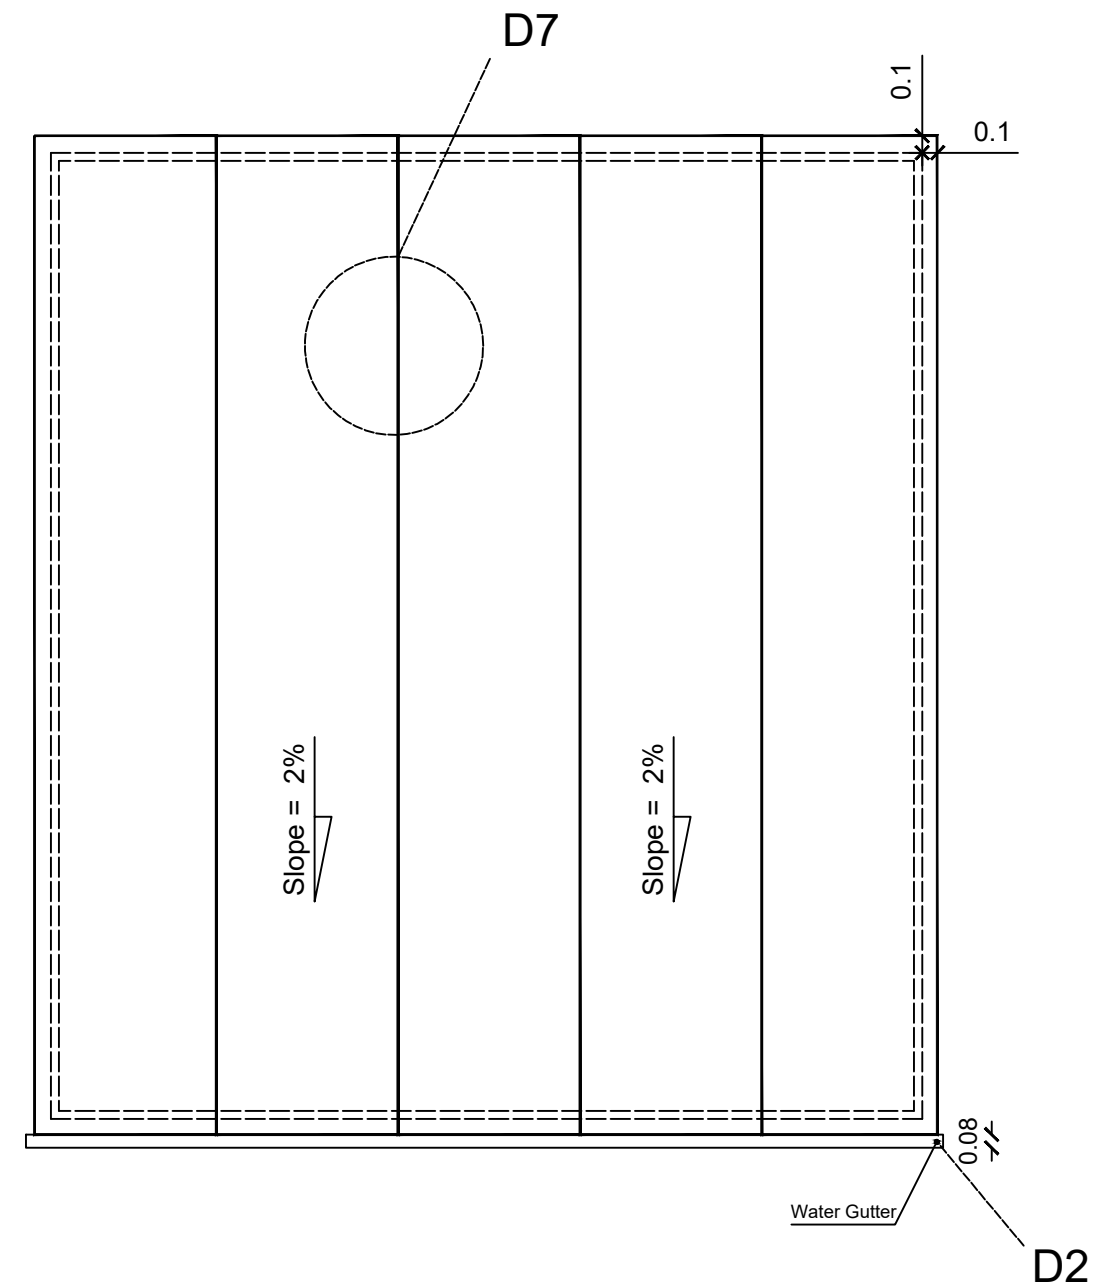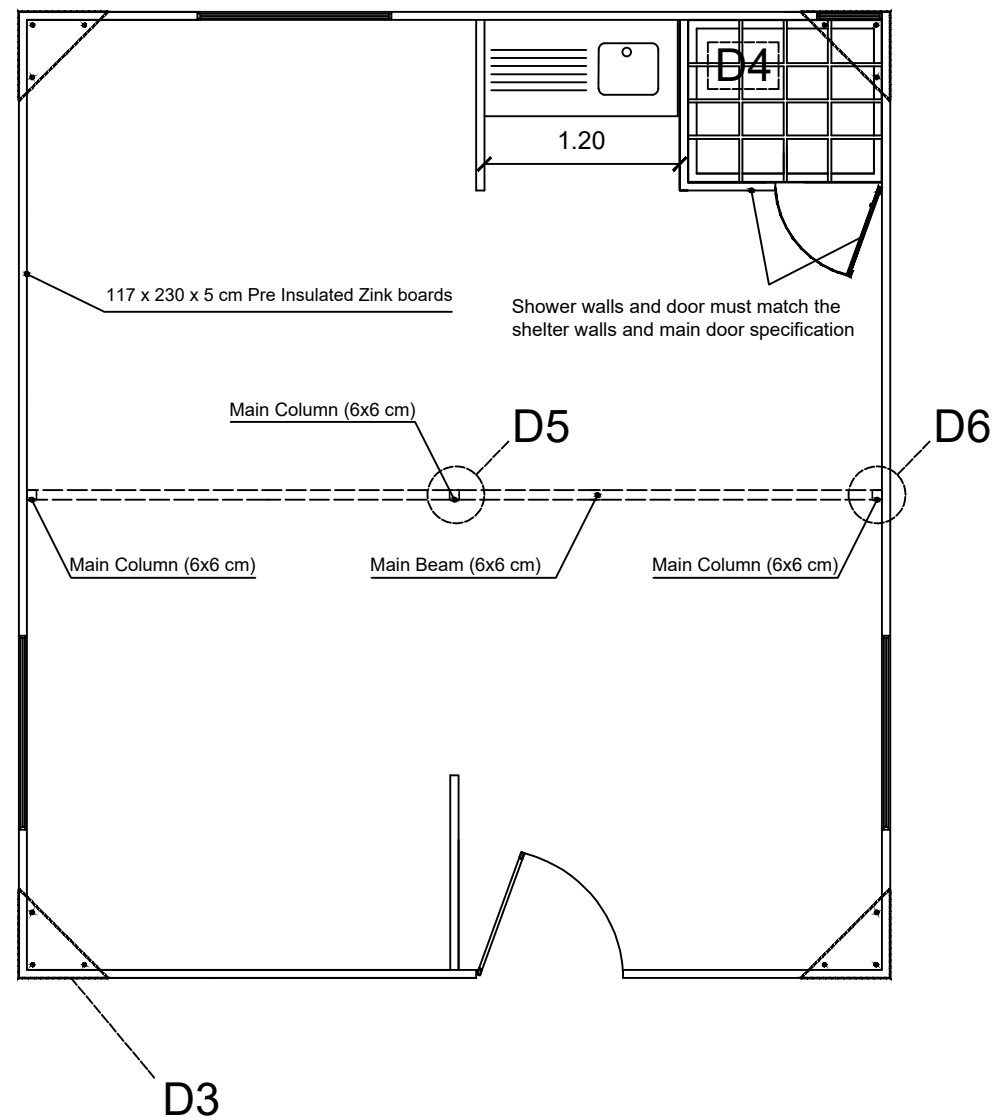

Agency:




Funded by:

Humanitarian Aid
and Civil Protection - ECHO



Humanitarian Aid
and Civil Protection





Agency : ACTED
Program : Emergency Project
Scale : 1:50
Designer: Muhammad Abu-Rajab

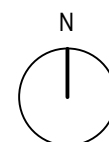


Design Code :
C32

Plan Name :
Caravan 32 m²


Date :
2020

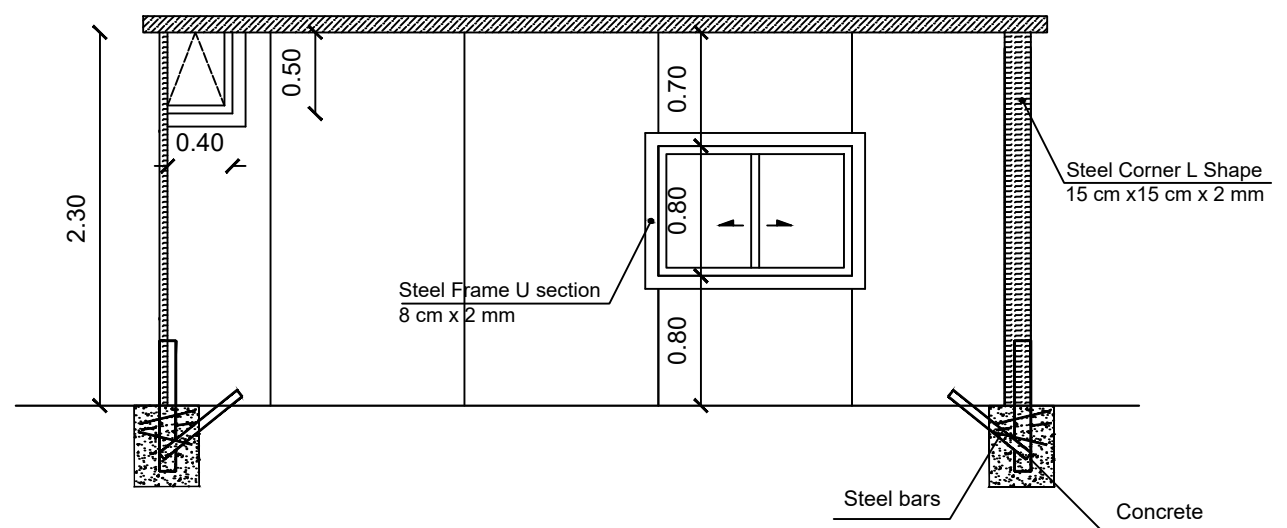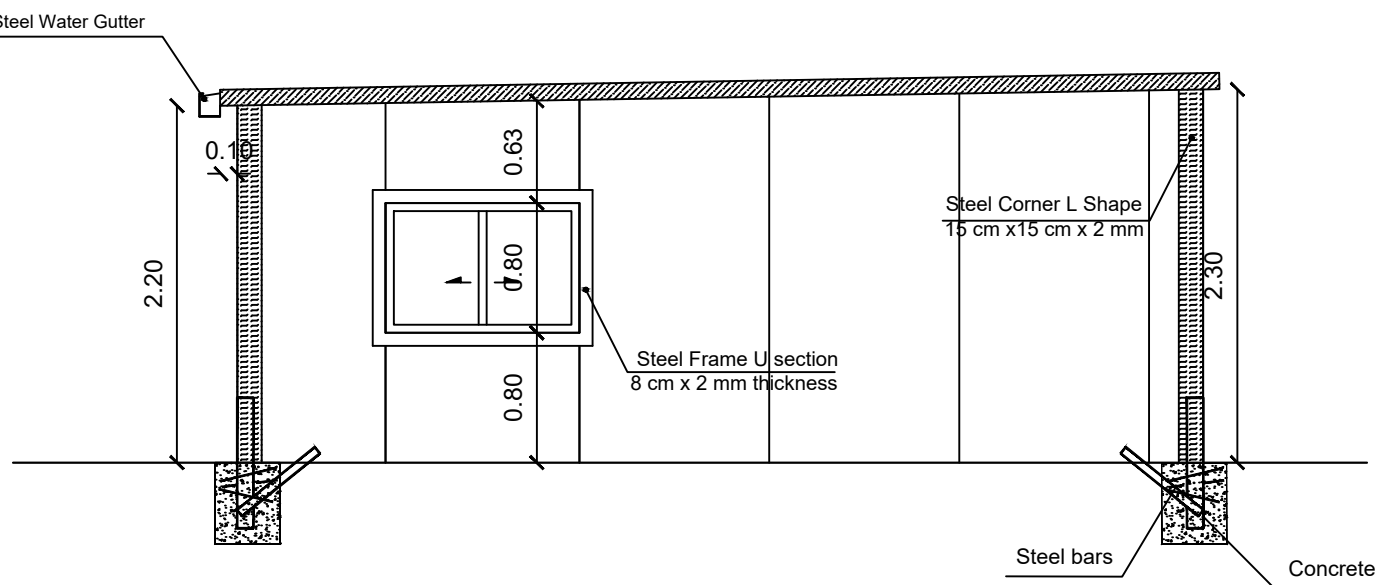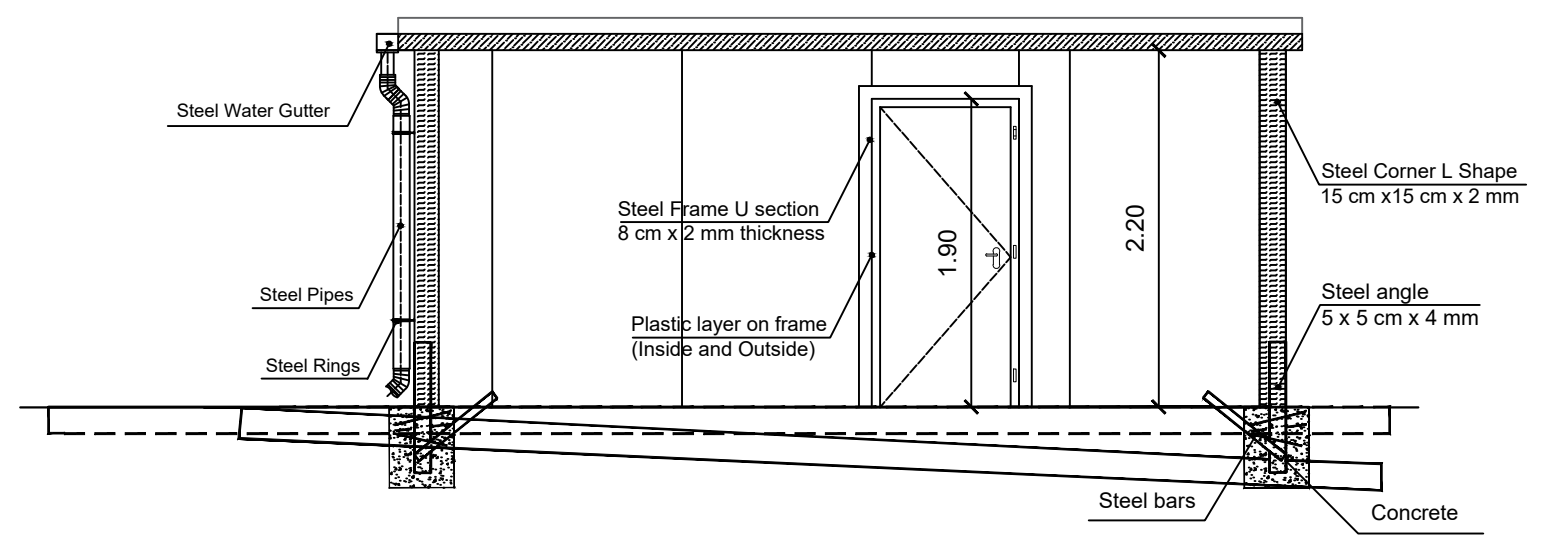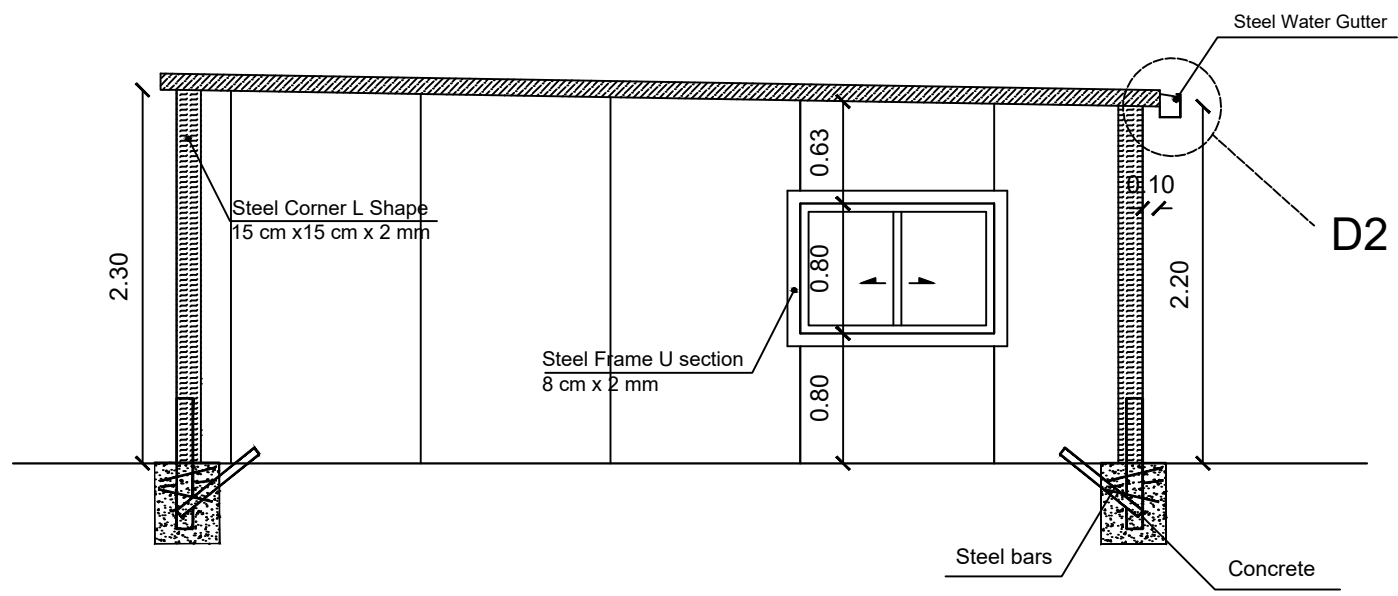


D1: Corner Detail

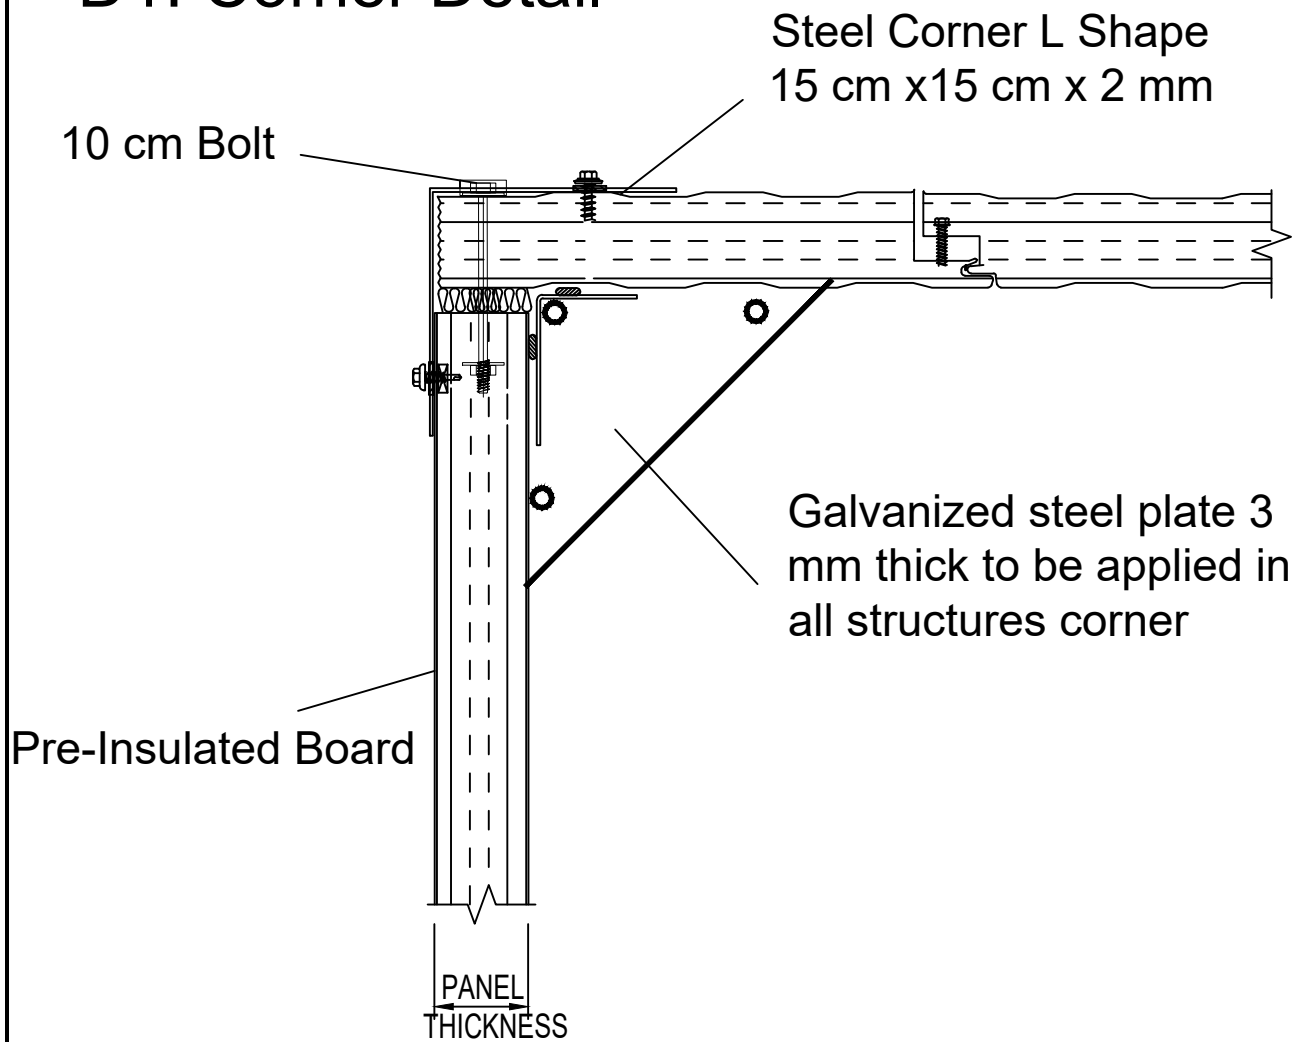


D2: Roof water Gutter

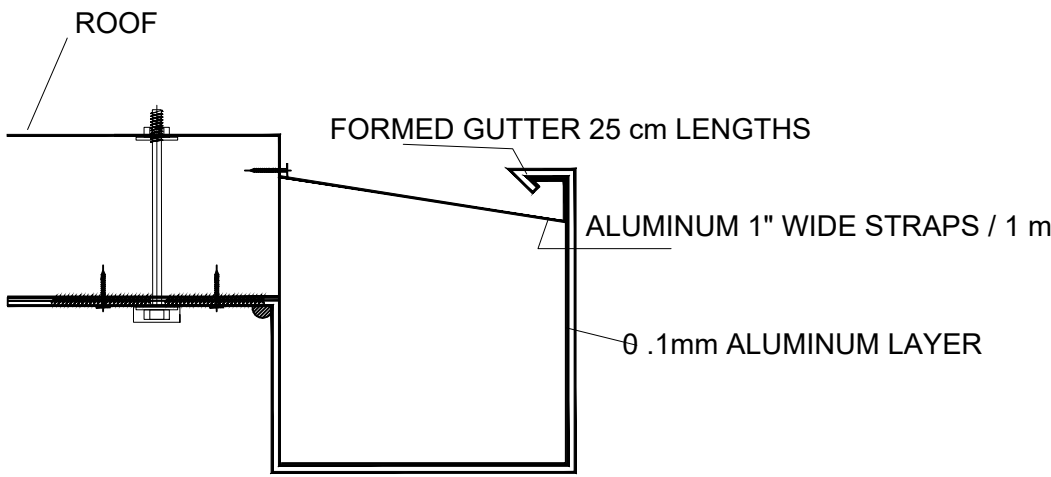

D3: Corner Plate Detail

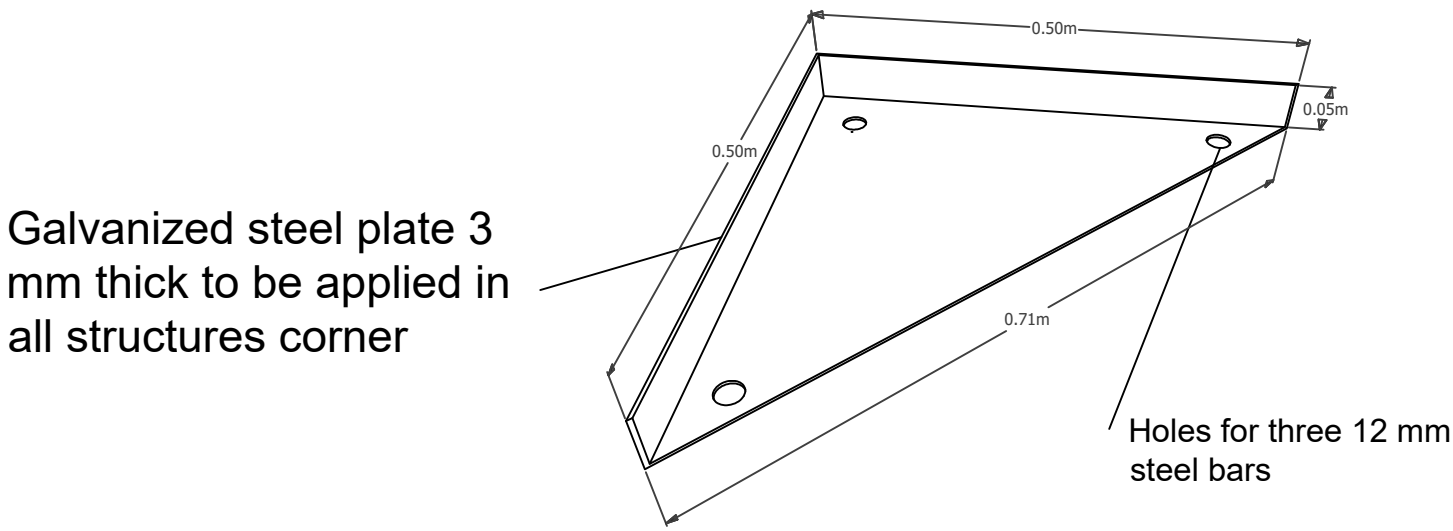

D4: Shower Plate

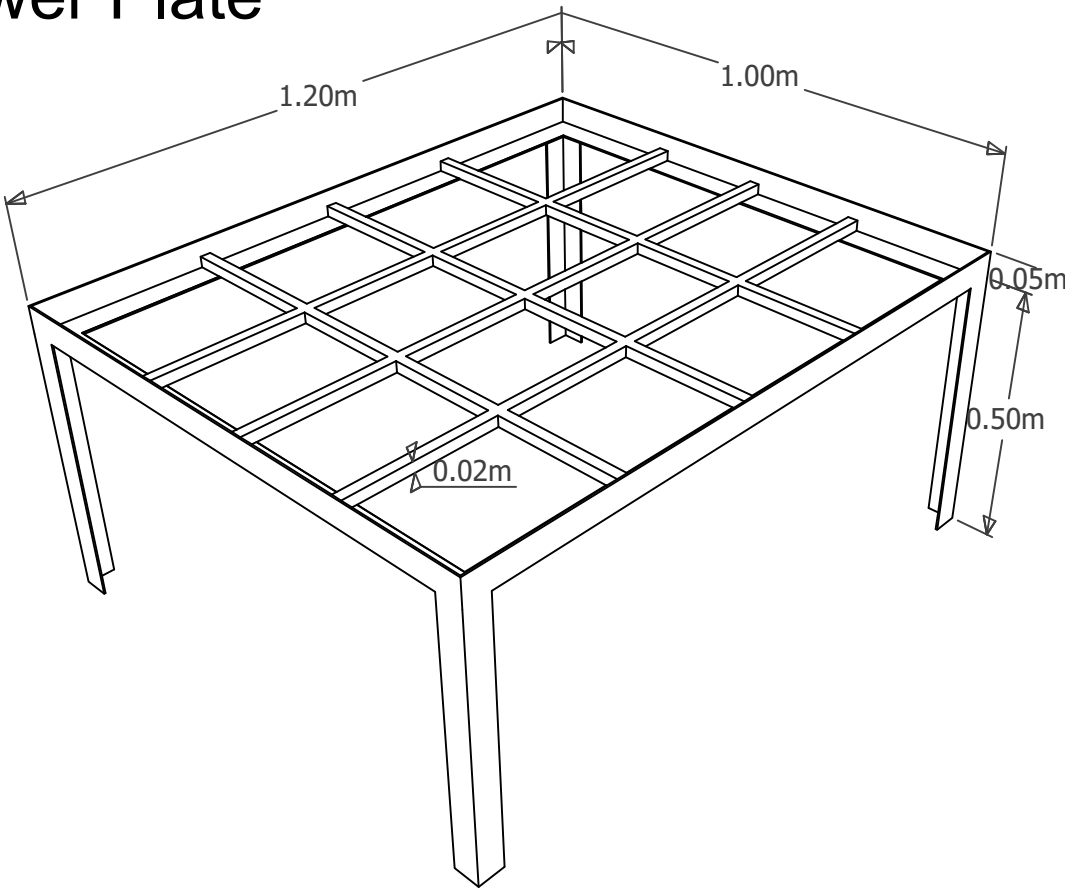

Agency:



ACTED


Funded by:

Humanitarian Aid
and Civil Protection - ECHO



Humanitarian Aid
and Civil Protection

Agency : ACTED
Program : Emergency Project
Scale : 1:50
Designer: Muhammad Abu-Rajab

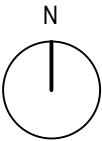


Design Code :
C32


Plan Name :
Caravan 32 m²

Date :
2020

D5: Mid-Column

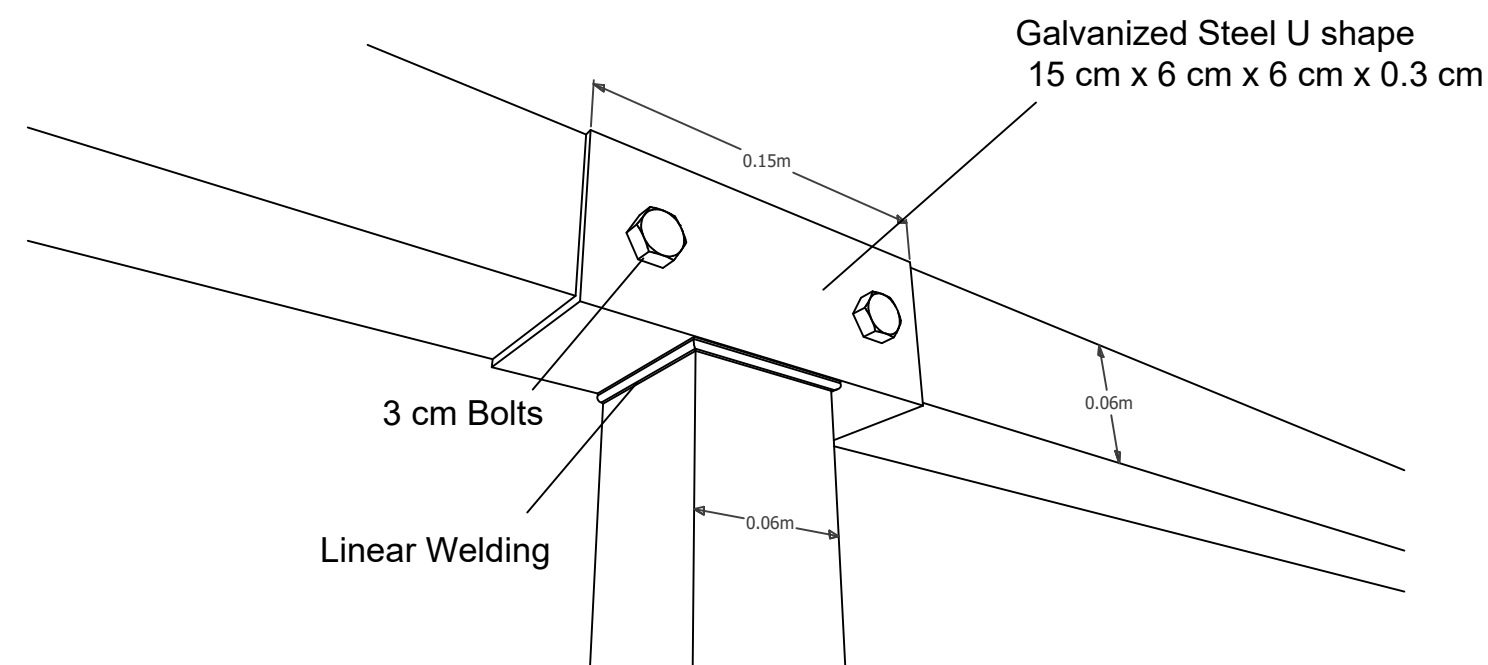


D6: Columns

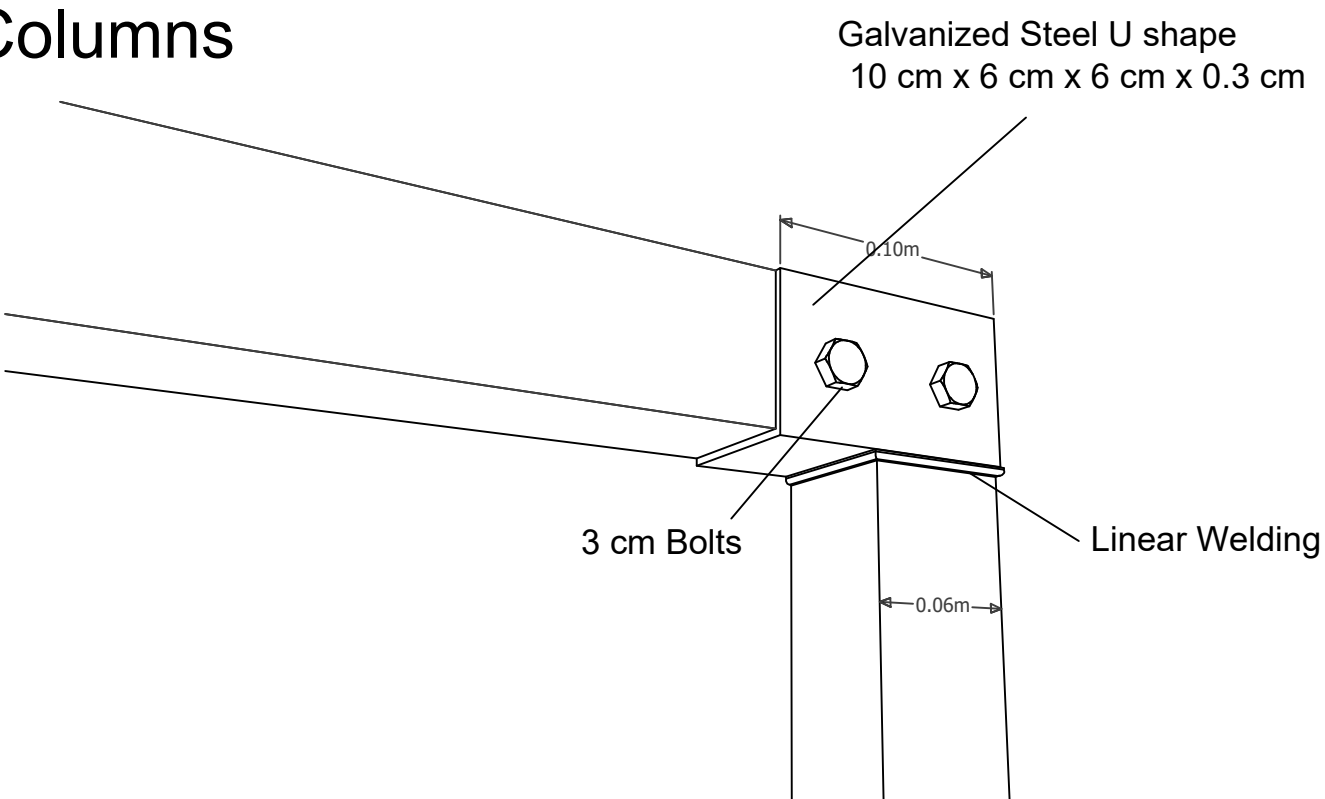


All Columns section = 6 x 6 x 0.3 cm

D7: Roof Detail

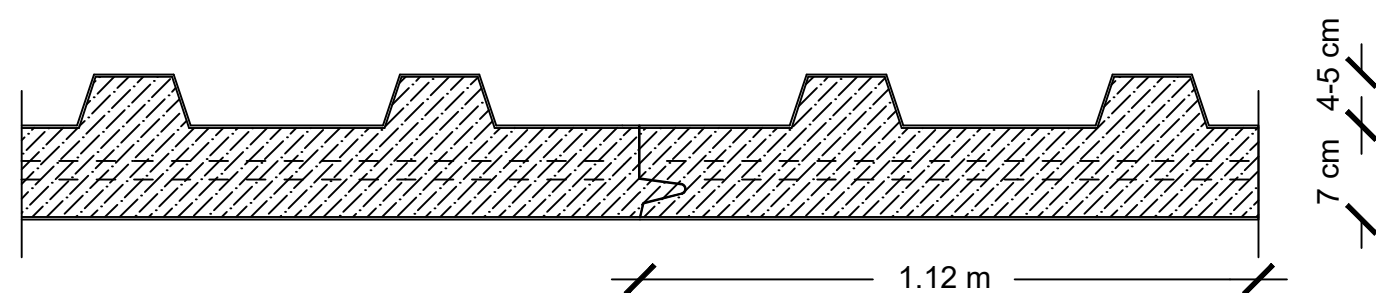

Galvanized Steel 1 cm x 1 cm

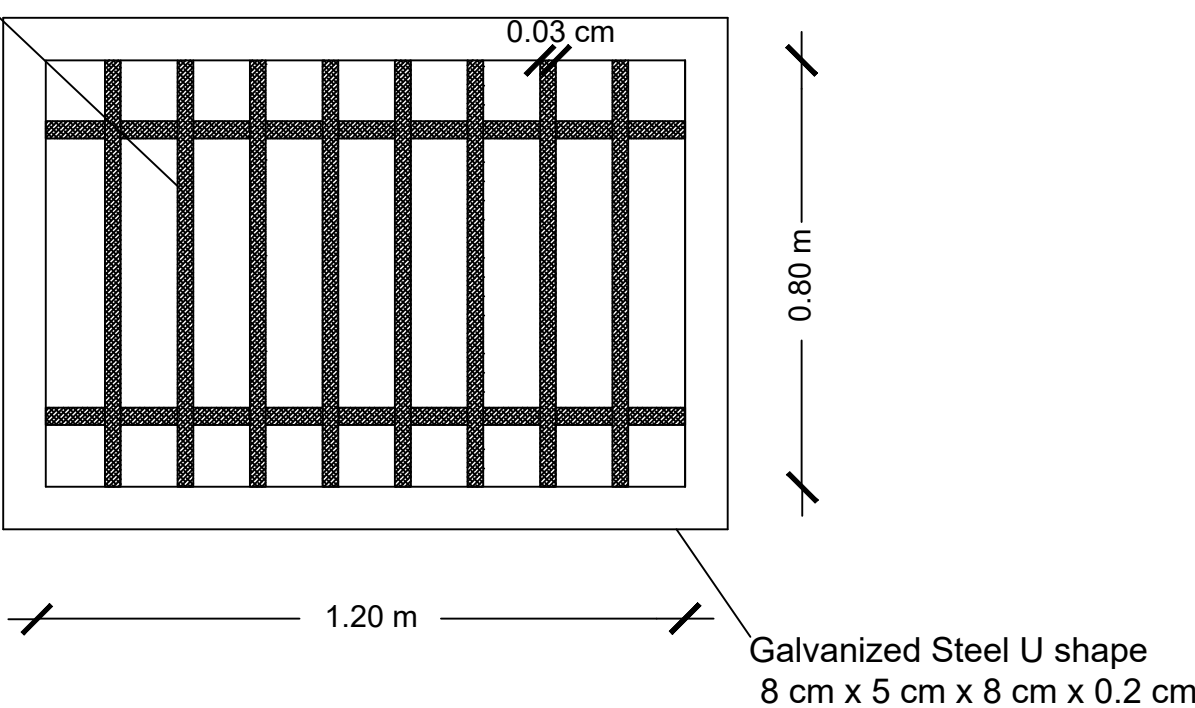


Agency:




Funded by:

Humanitarian Aid
and Civil Protection - ECHO

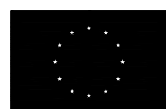

Humanitarian Aid
and Civil Protection

Agency : ACTED
Program : Emergency Project
Scale : 1:50
Designer: Muhammad Abu-Rajab

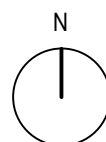

Design Code :

C32


Plan Name :

Caravan 32 m²

Date :

2020

Galvanized steel stand for water tank

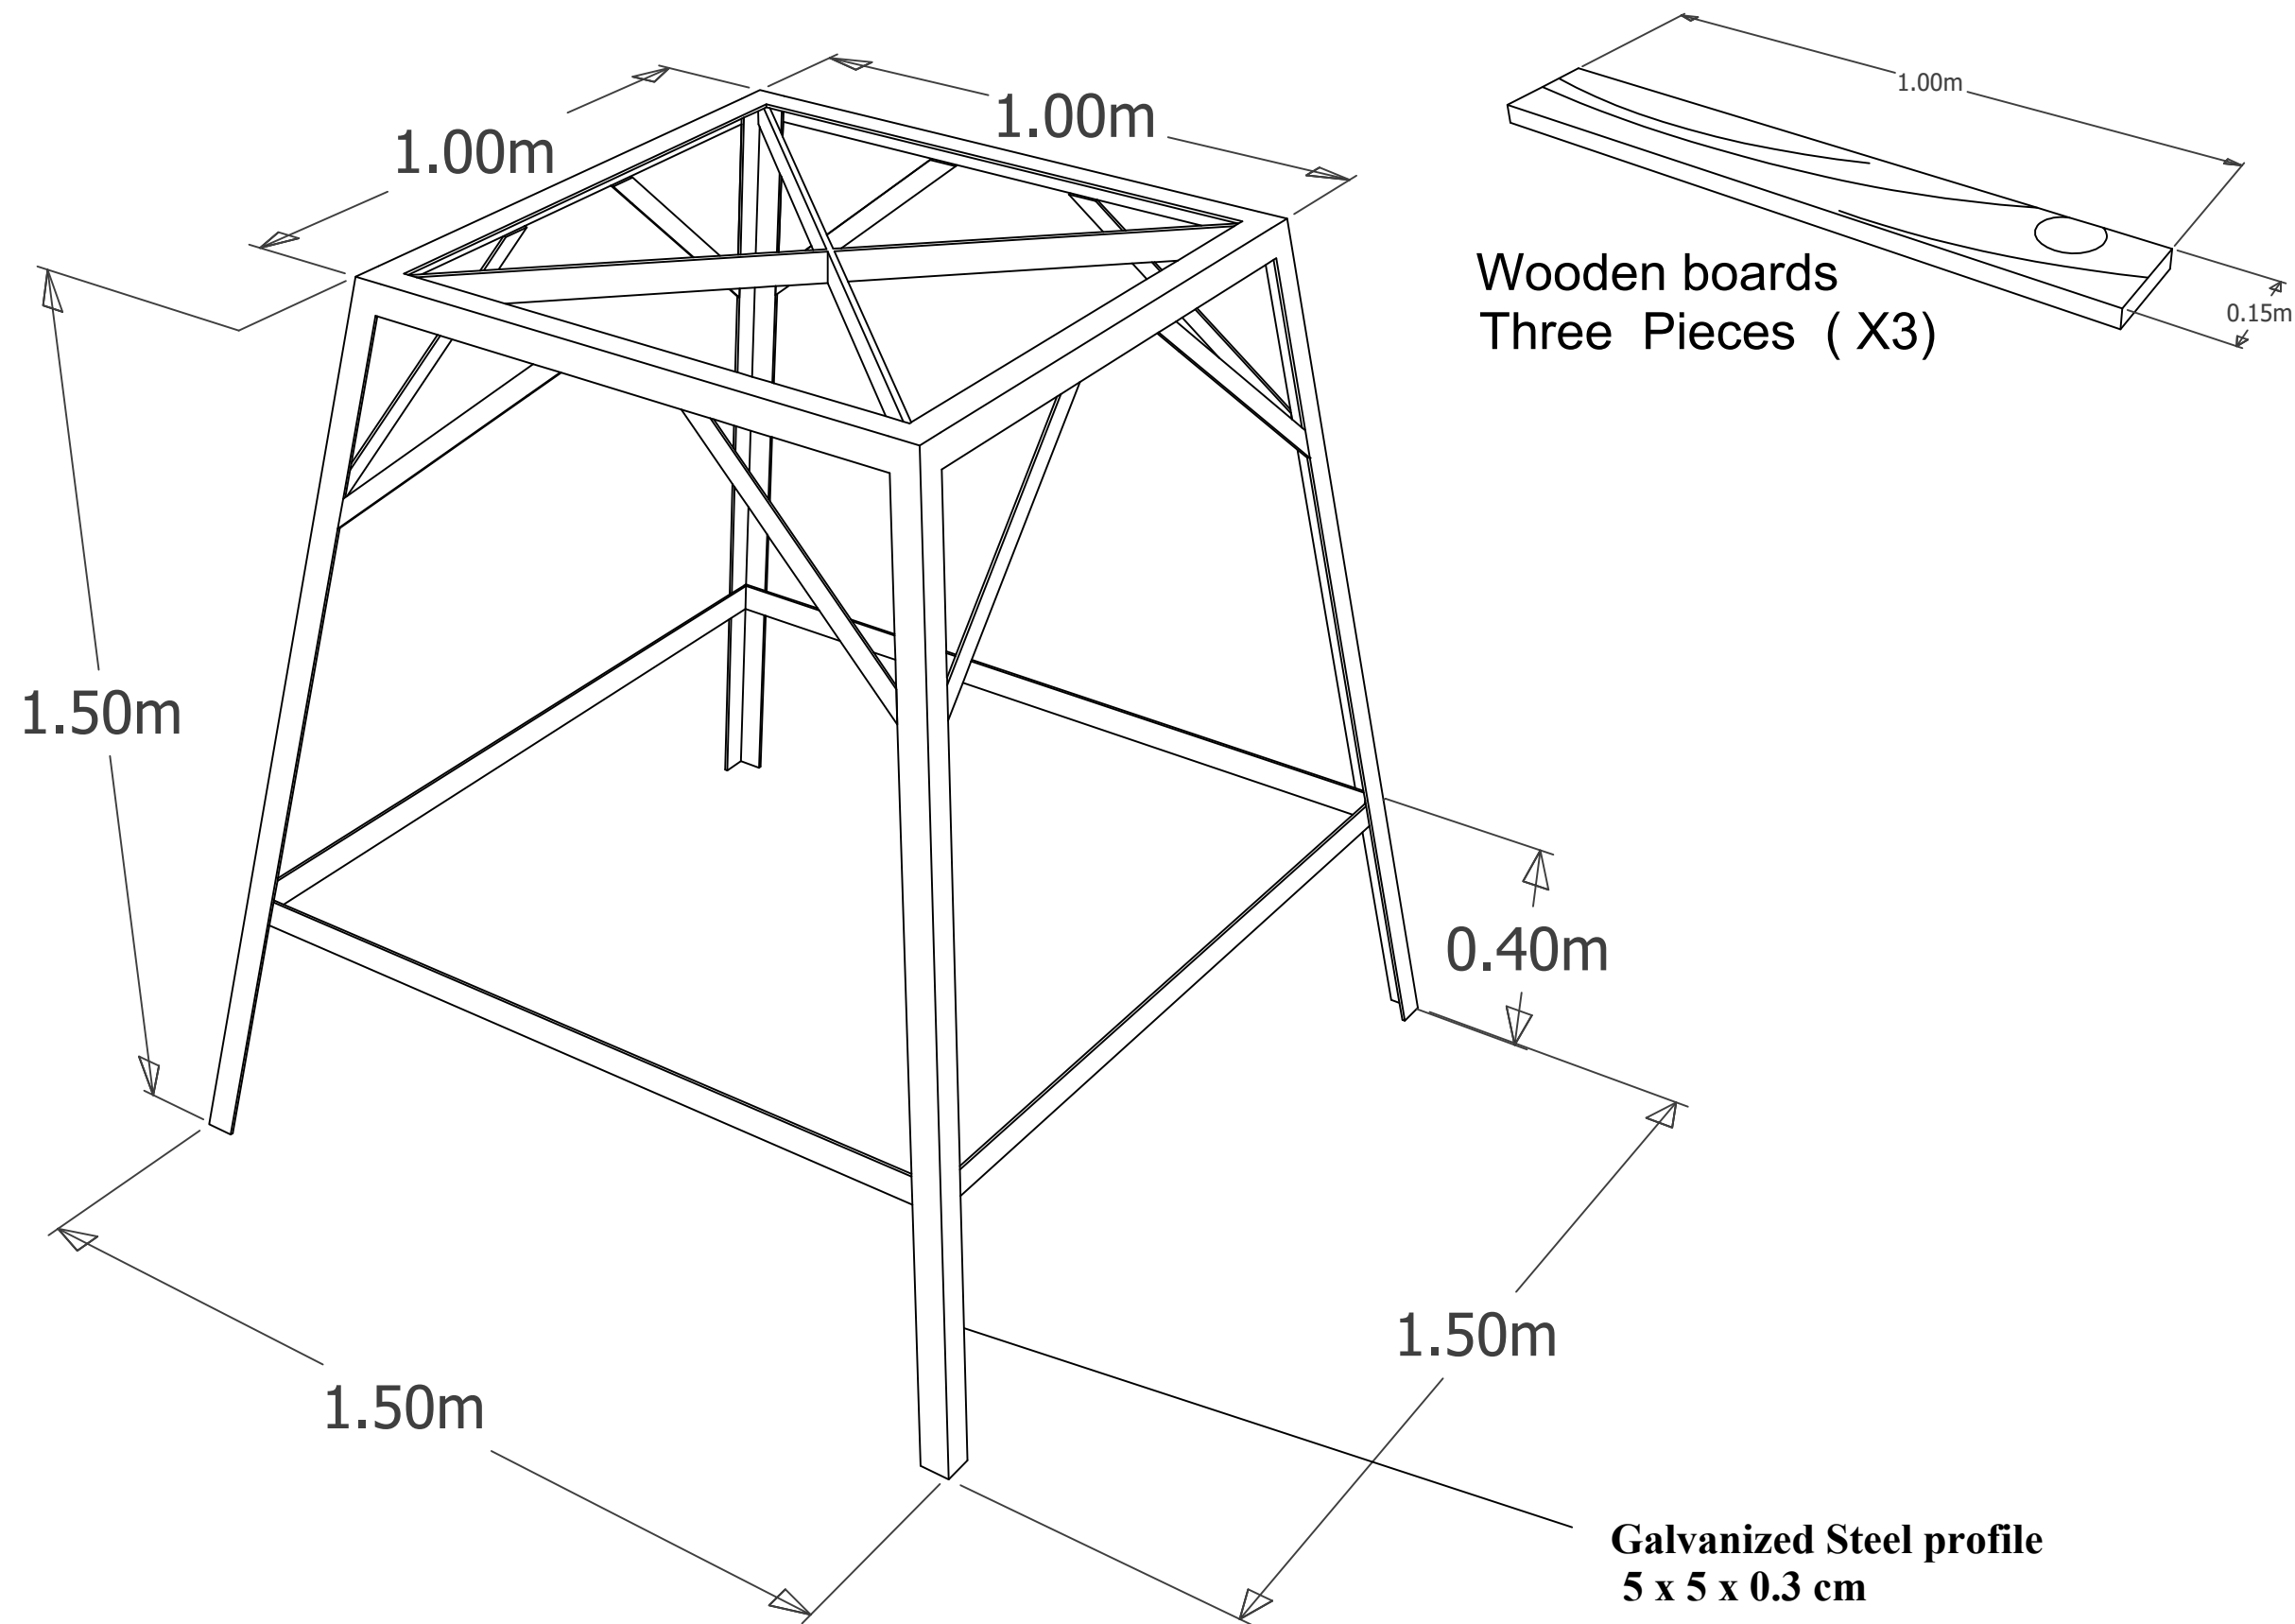


Agency:




Funded by:

Humanitarian Aid
and Civil Protection - ECHO

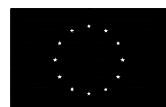

Humanitarian Aid
and Civil Protection


Agency : ACTED
Program : Emergency Project
Scale : 1:50
Designer: Muhammad Abu-Rajab

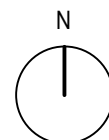

Design Code :
C32

Plan Name :
Caravan 32 m²

Date :
2020

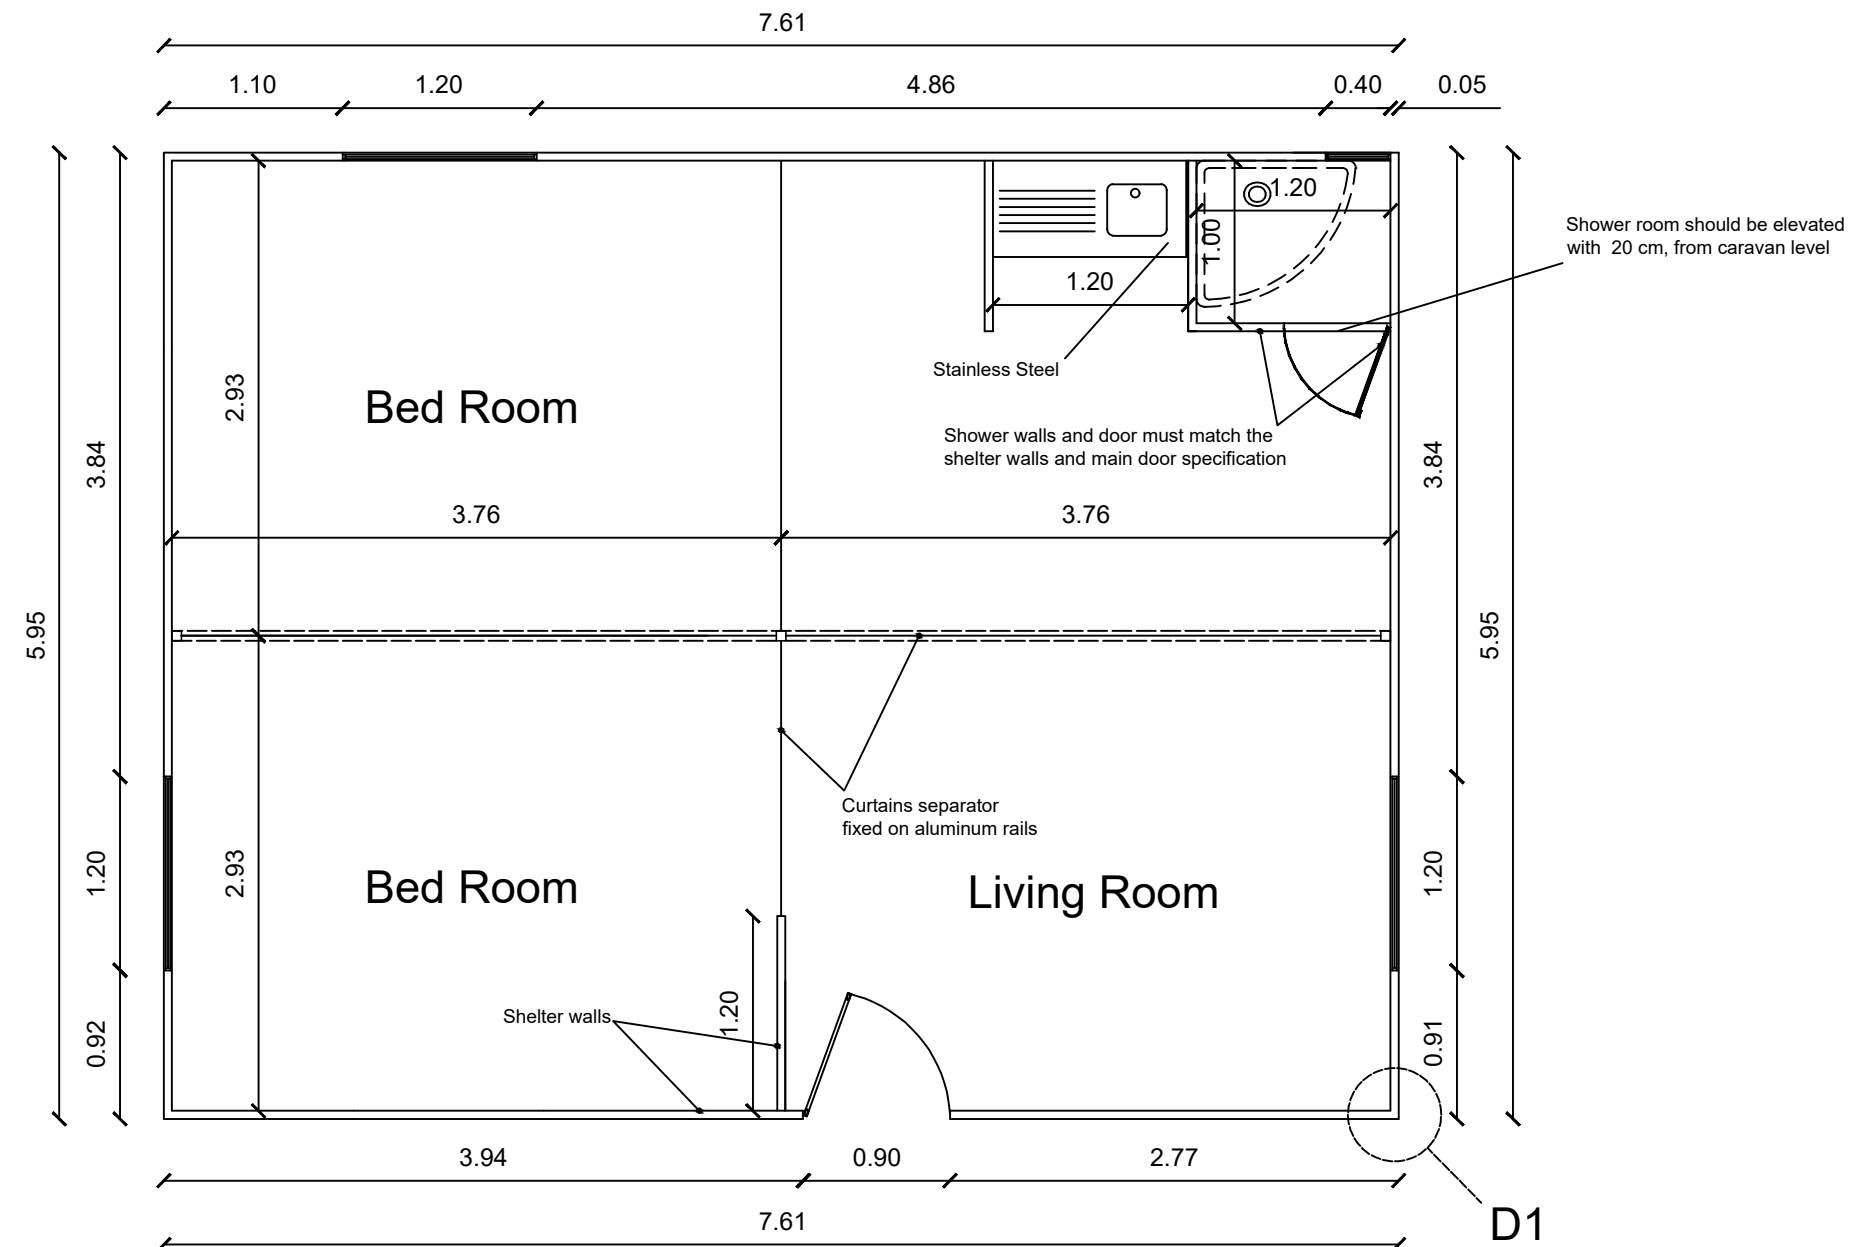


Agency:



ACTED


Funded by:

Humanitarian Aid
and Civil Protection - ECHO

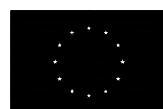

Humanitarian Aid
and Civil Protection



Agency : ACTED
Program : Emergency Project
Scale : 1:50
Designer: Muhammad Abu-Rajab

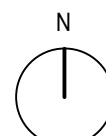

Design Code :
C45

Plan Name :
Caravan 45 m²

Date :
2020

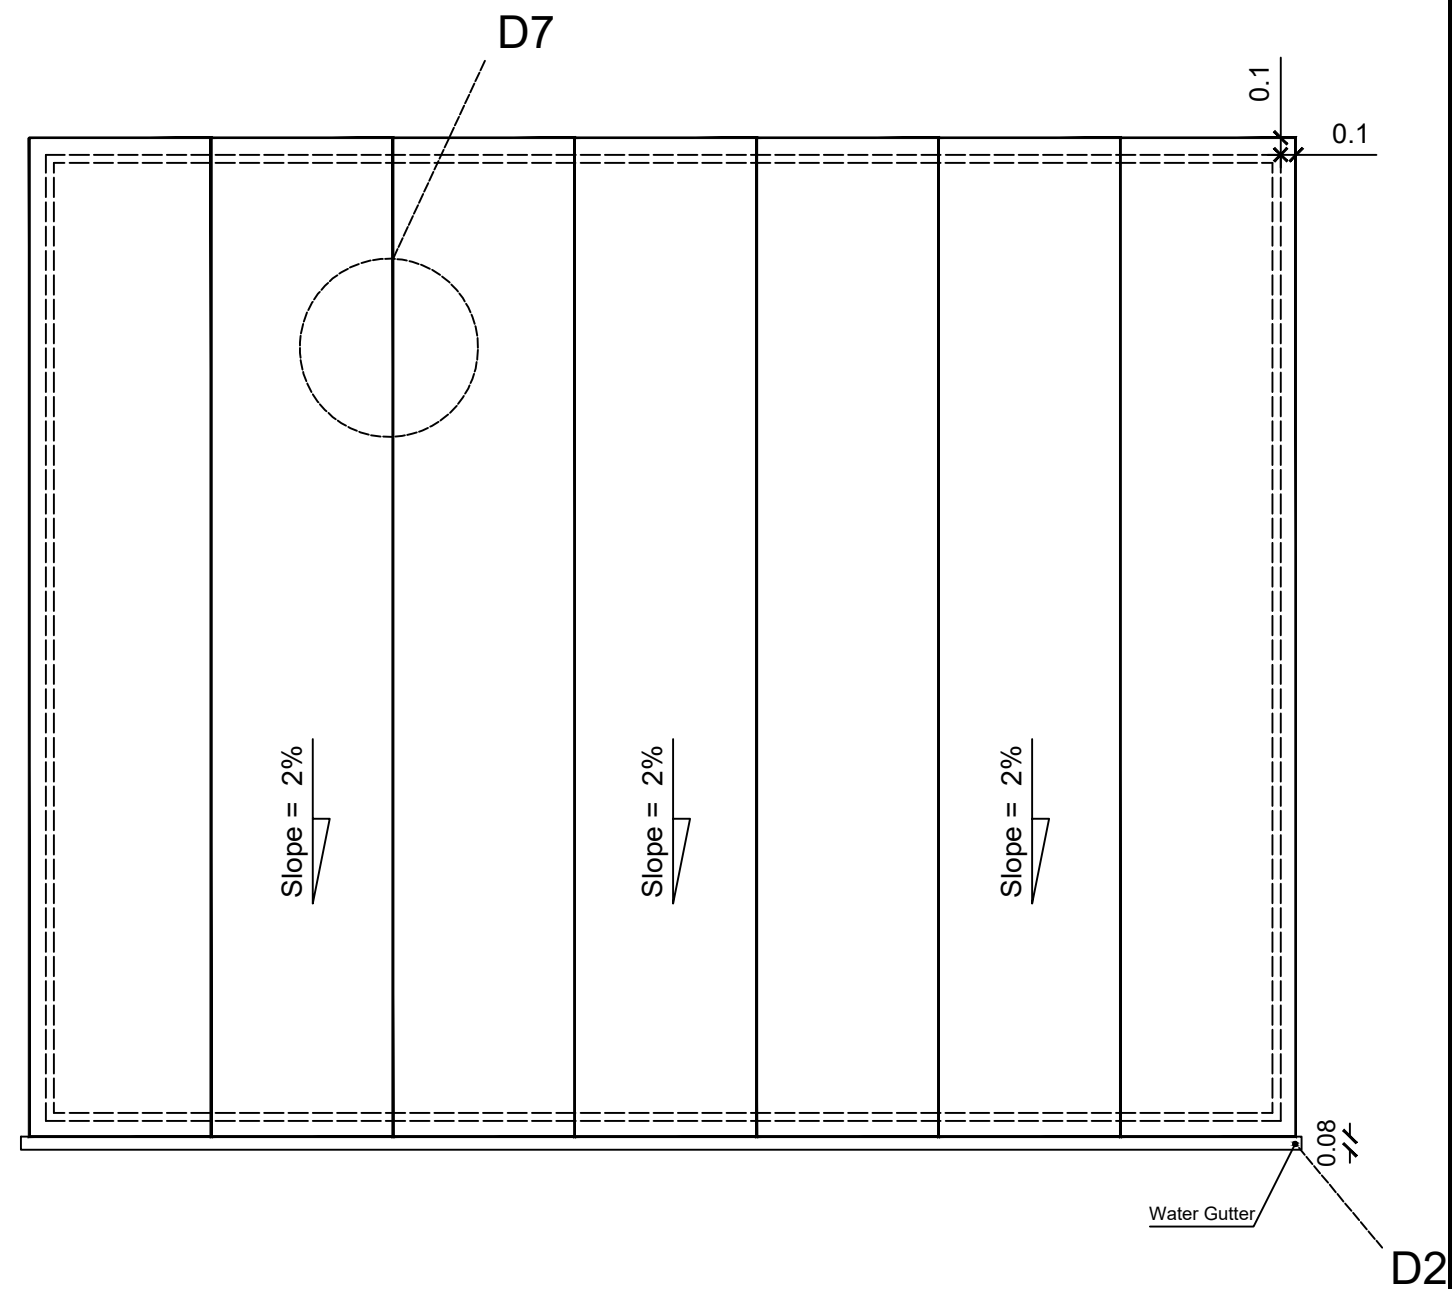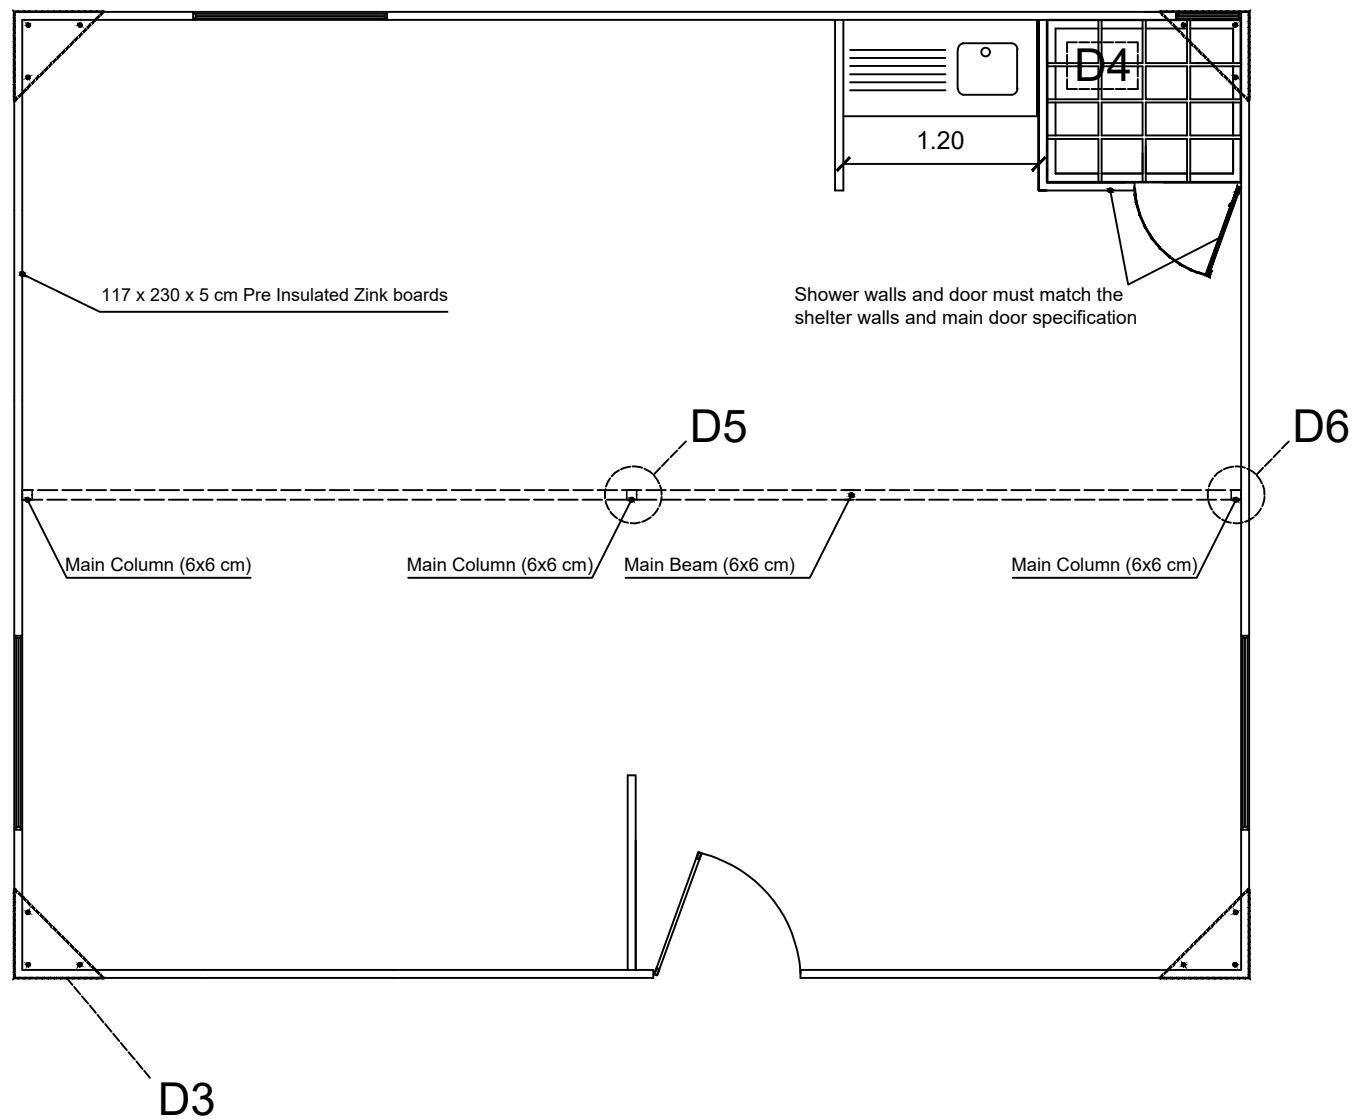


Agency:



ACTED


Funded by:

Humanitarian Aid
and Civil Protection - ECHO

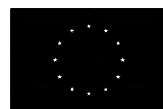

Humanitarian Aid
and Civil Protection

Agency : ACTED
Program : Emergency Project
Scale : 1:50
Designer: Muhammad Abu-Rajab

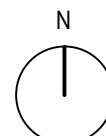

Design Code :





C45

Plan Name :


Caravan 45 m²

Date :


2020

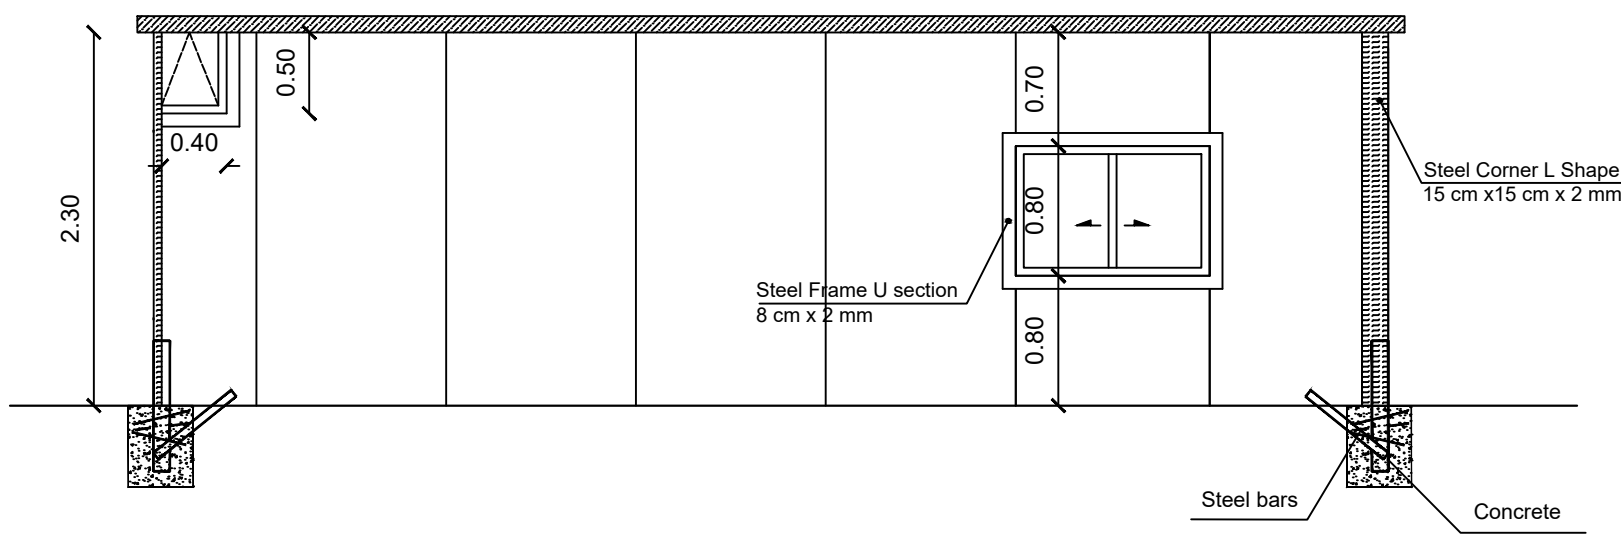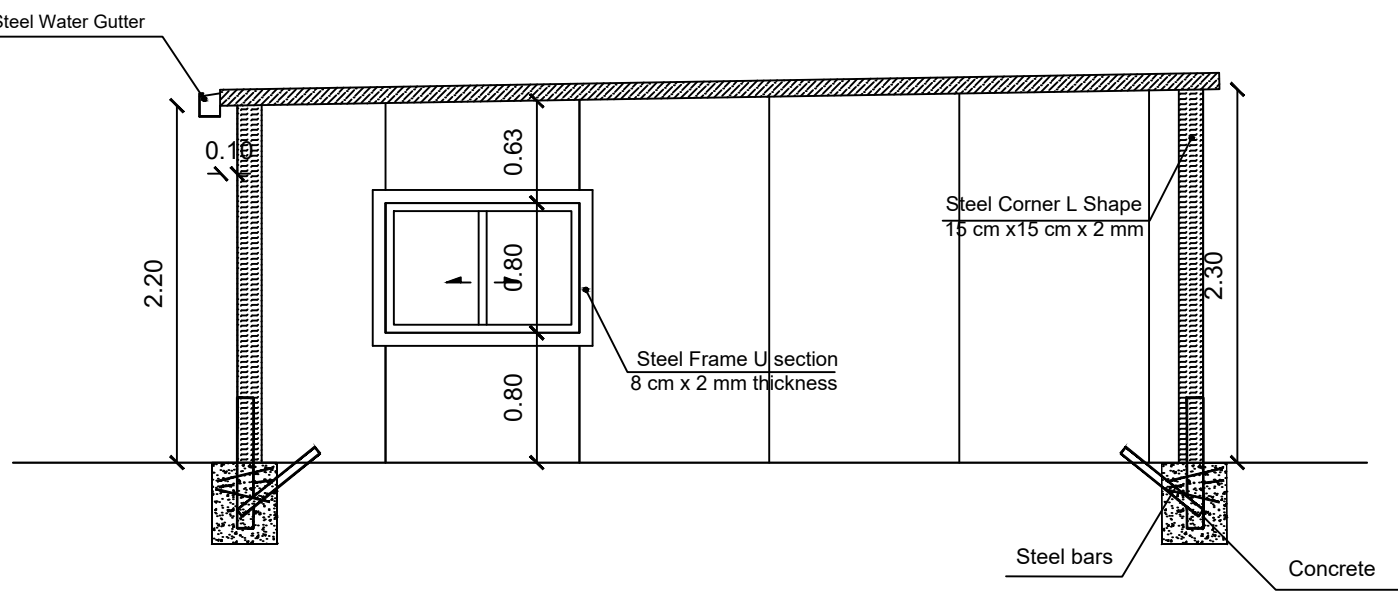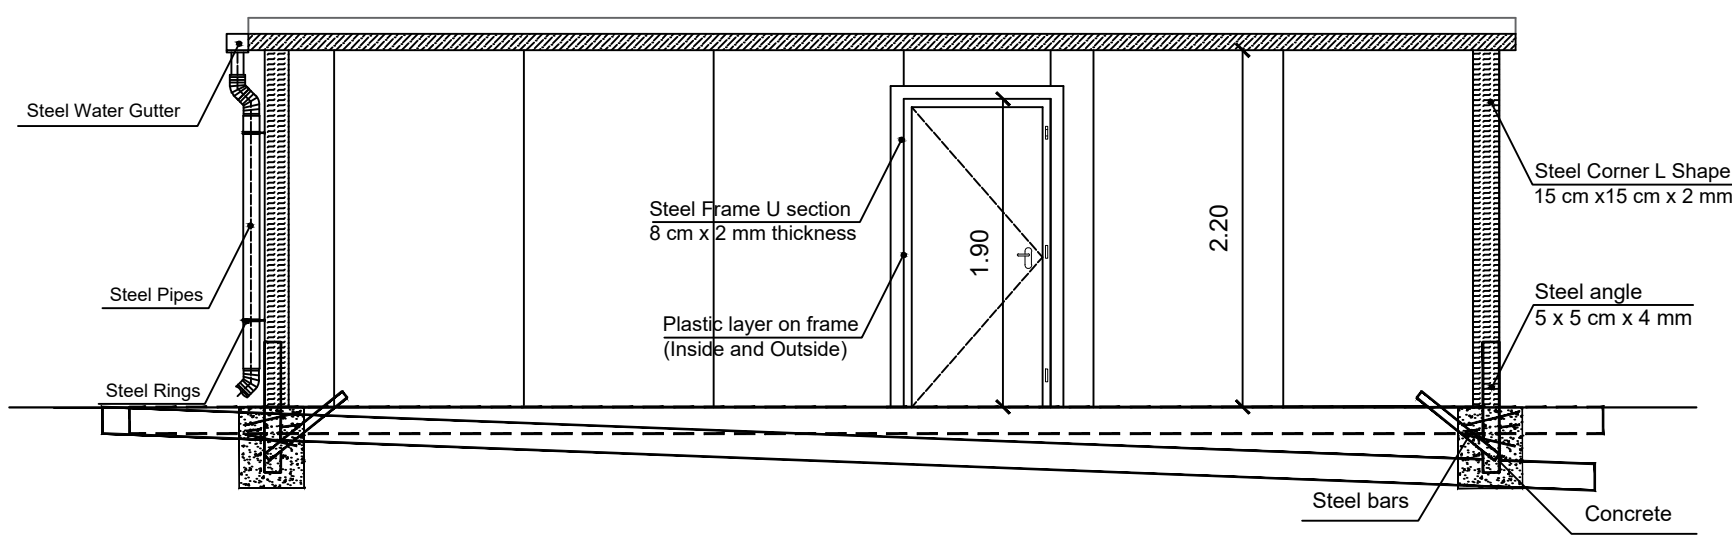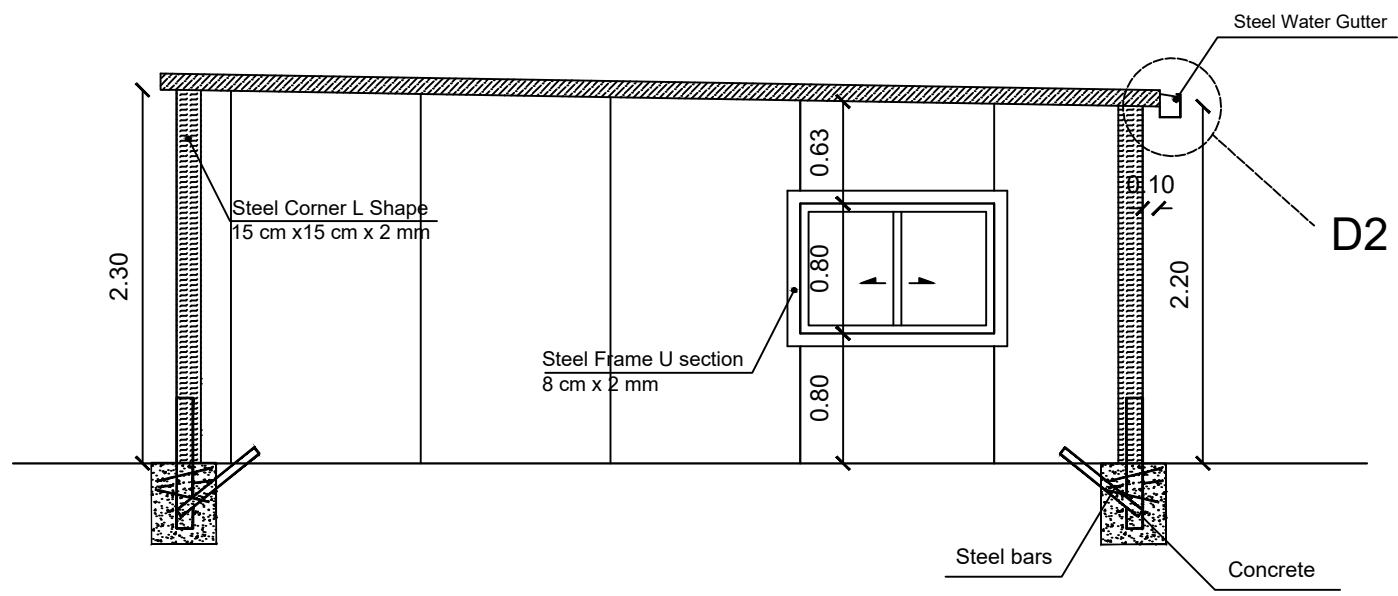


D1: Corner Detail

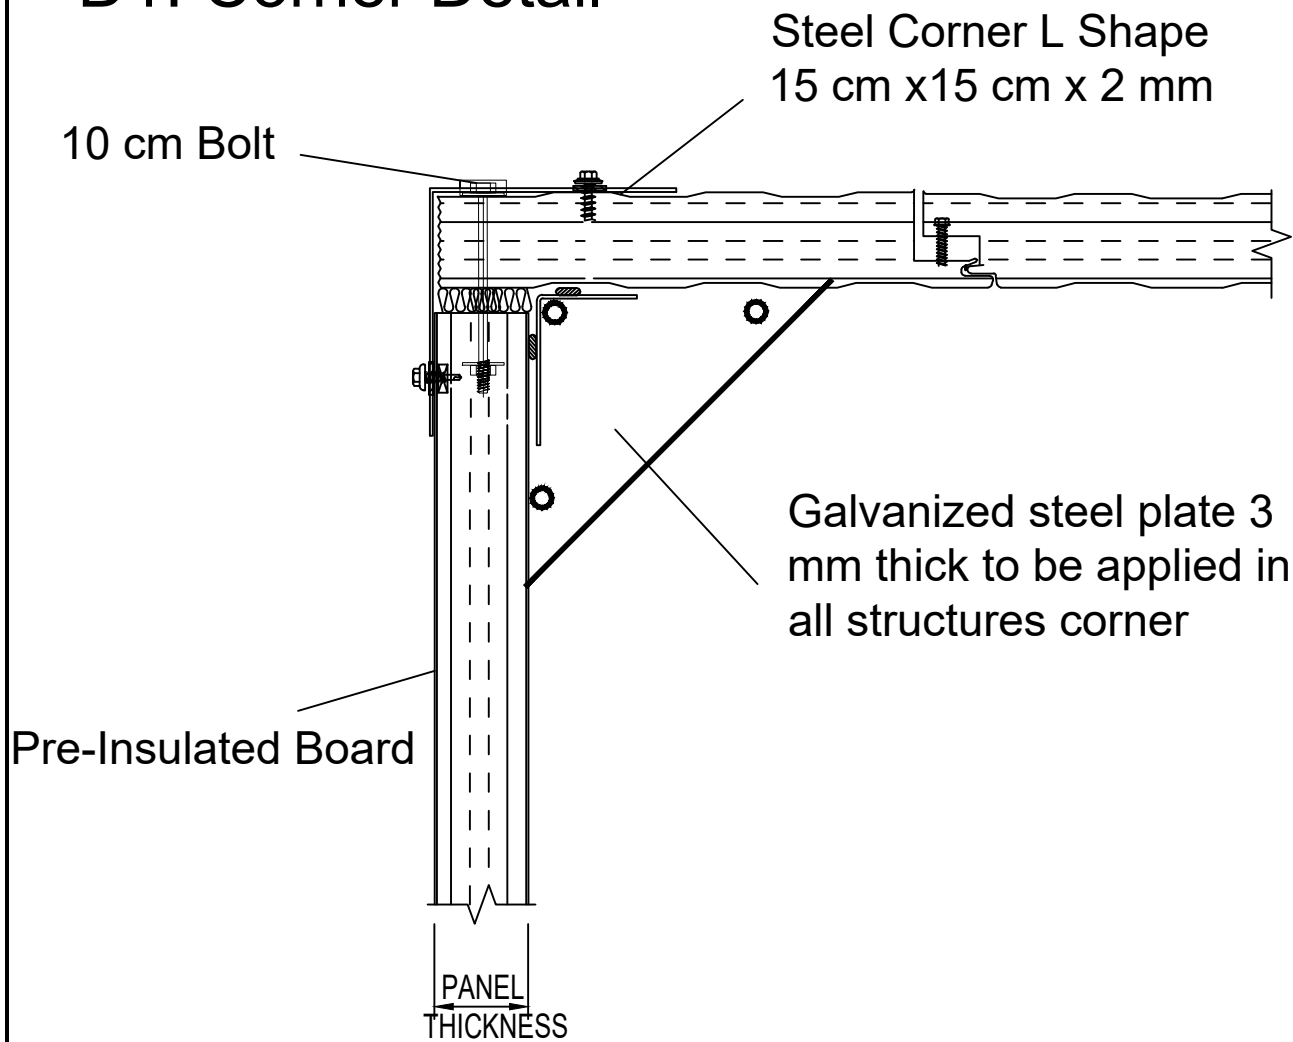


D2: Roof water Gutter

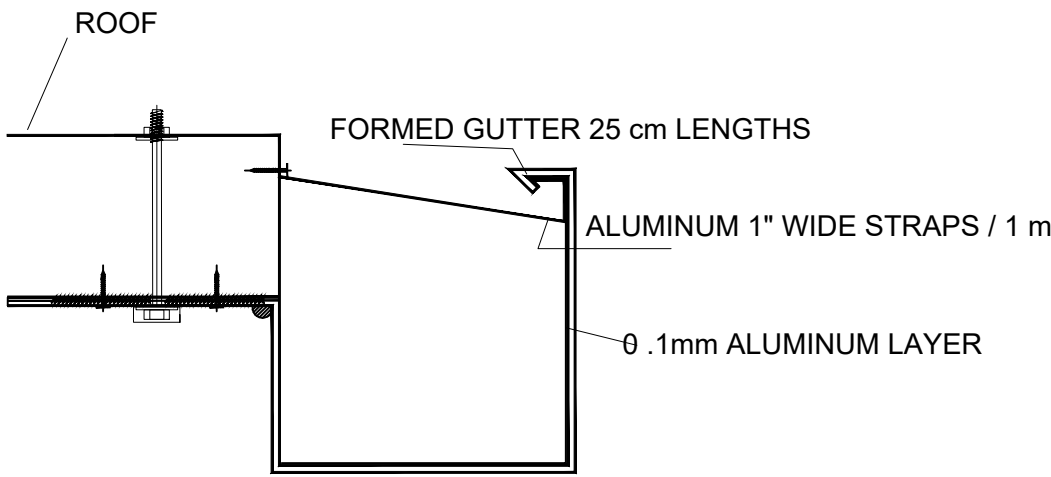

D3: Corner Plate Detail

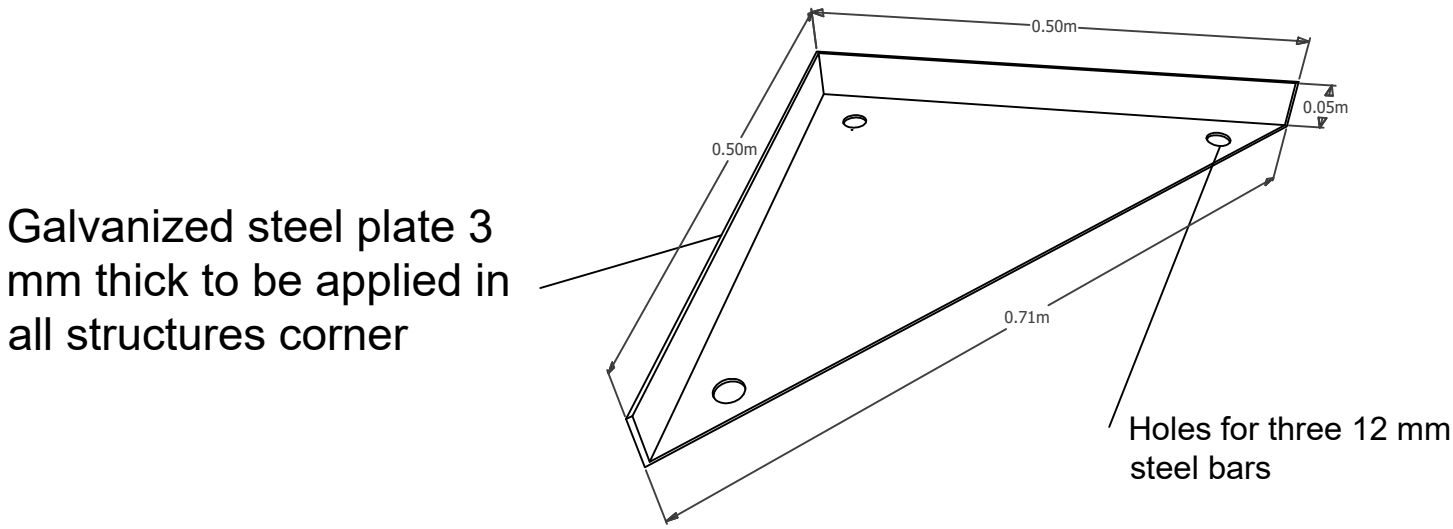

D4: Shower Plate

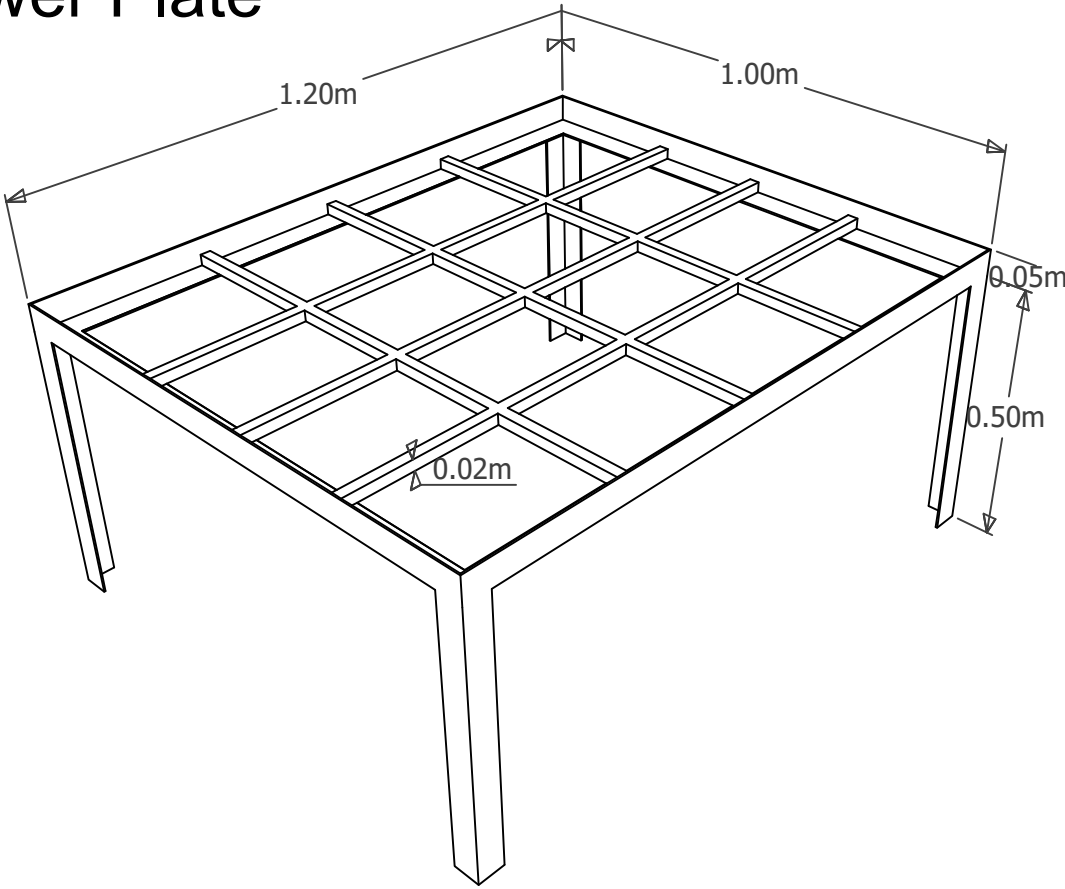

Agency:



ACTED


Funded by:

Humanitarian Aid
and Civil Protection - ECHO



Humanitarian Aid
and Civil Protection

Agency : ACTED
Program : Emergency Project
Scale : 1:50
Designer: Muhammad Abu-Rajab

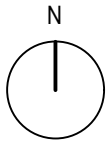


Design Code :
C45


Plan Name :
Caravan 45 m²

Date :
2020

D5: Mid-Column

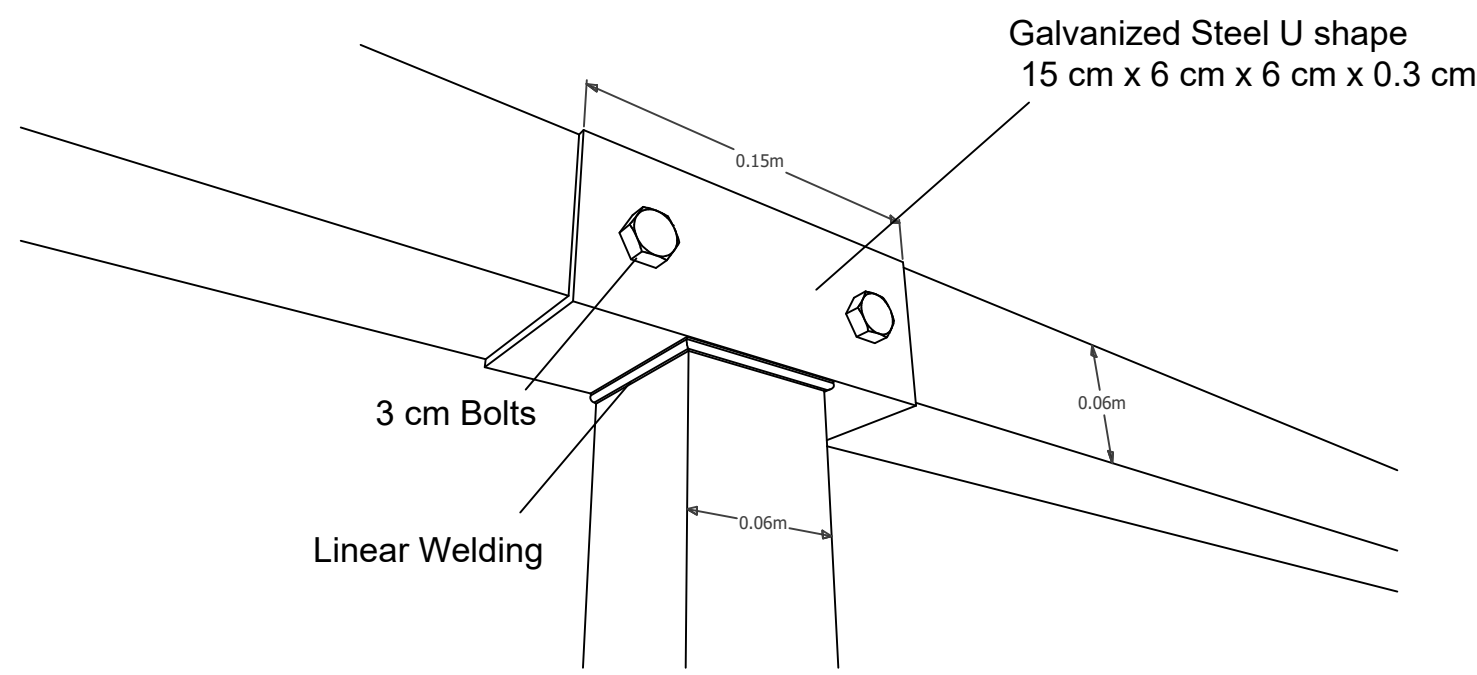


D6: Columns

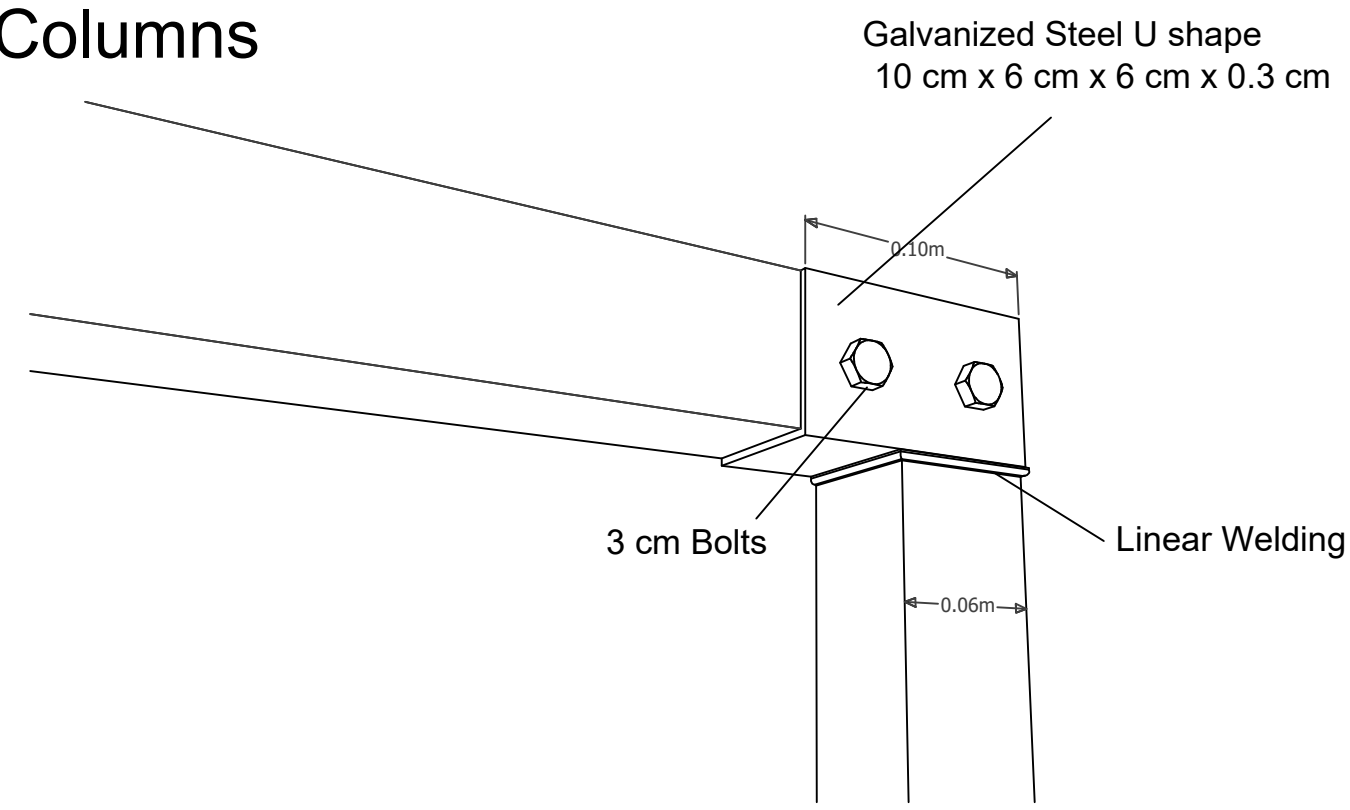


All Columns section = 6 x 6 x 0.3 cm


D7: Roof Detail

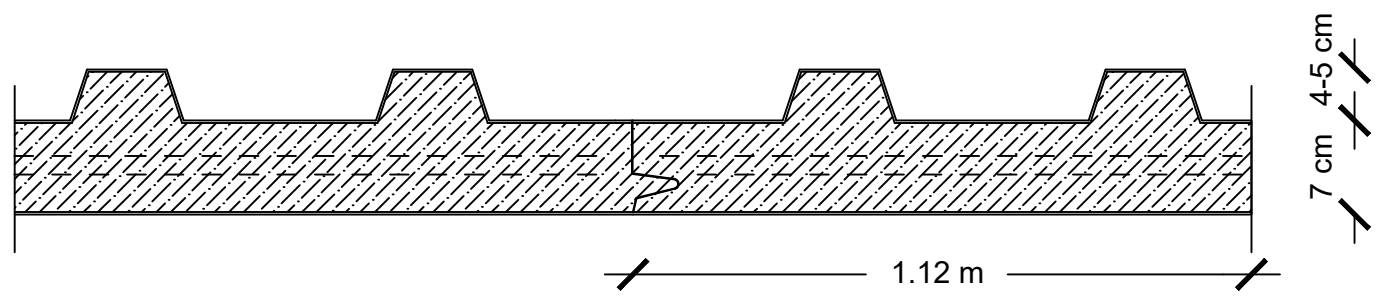

Galvanized Steel 1 cm x 1 cm

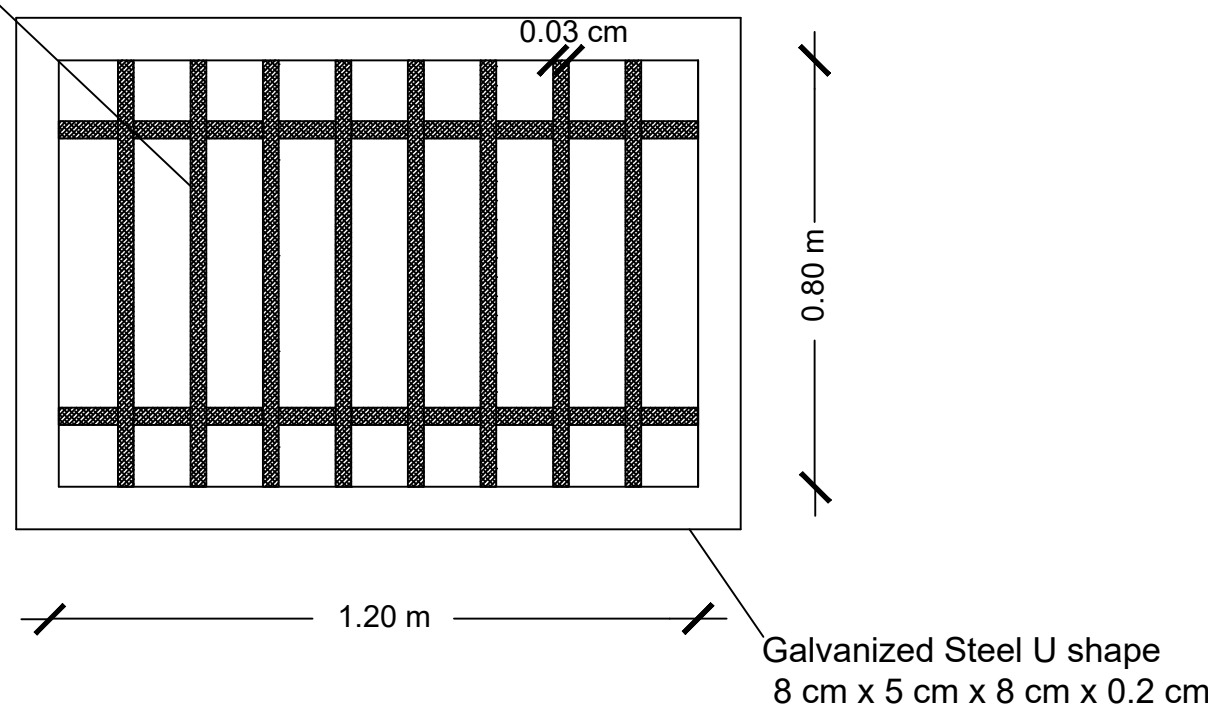

Galvanized steel stand for water tank

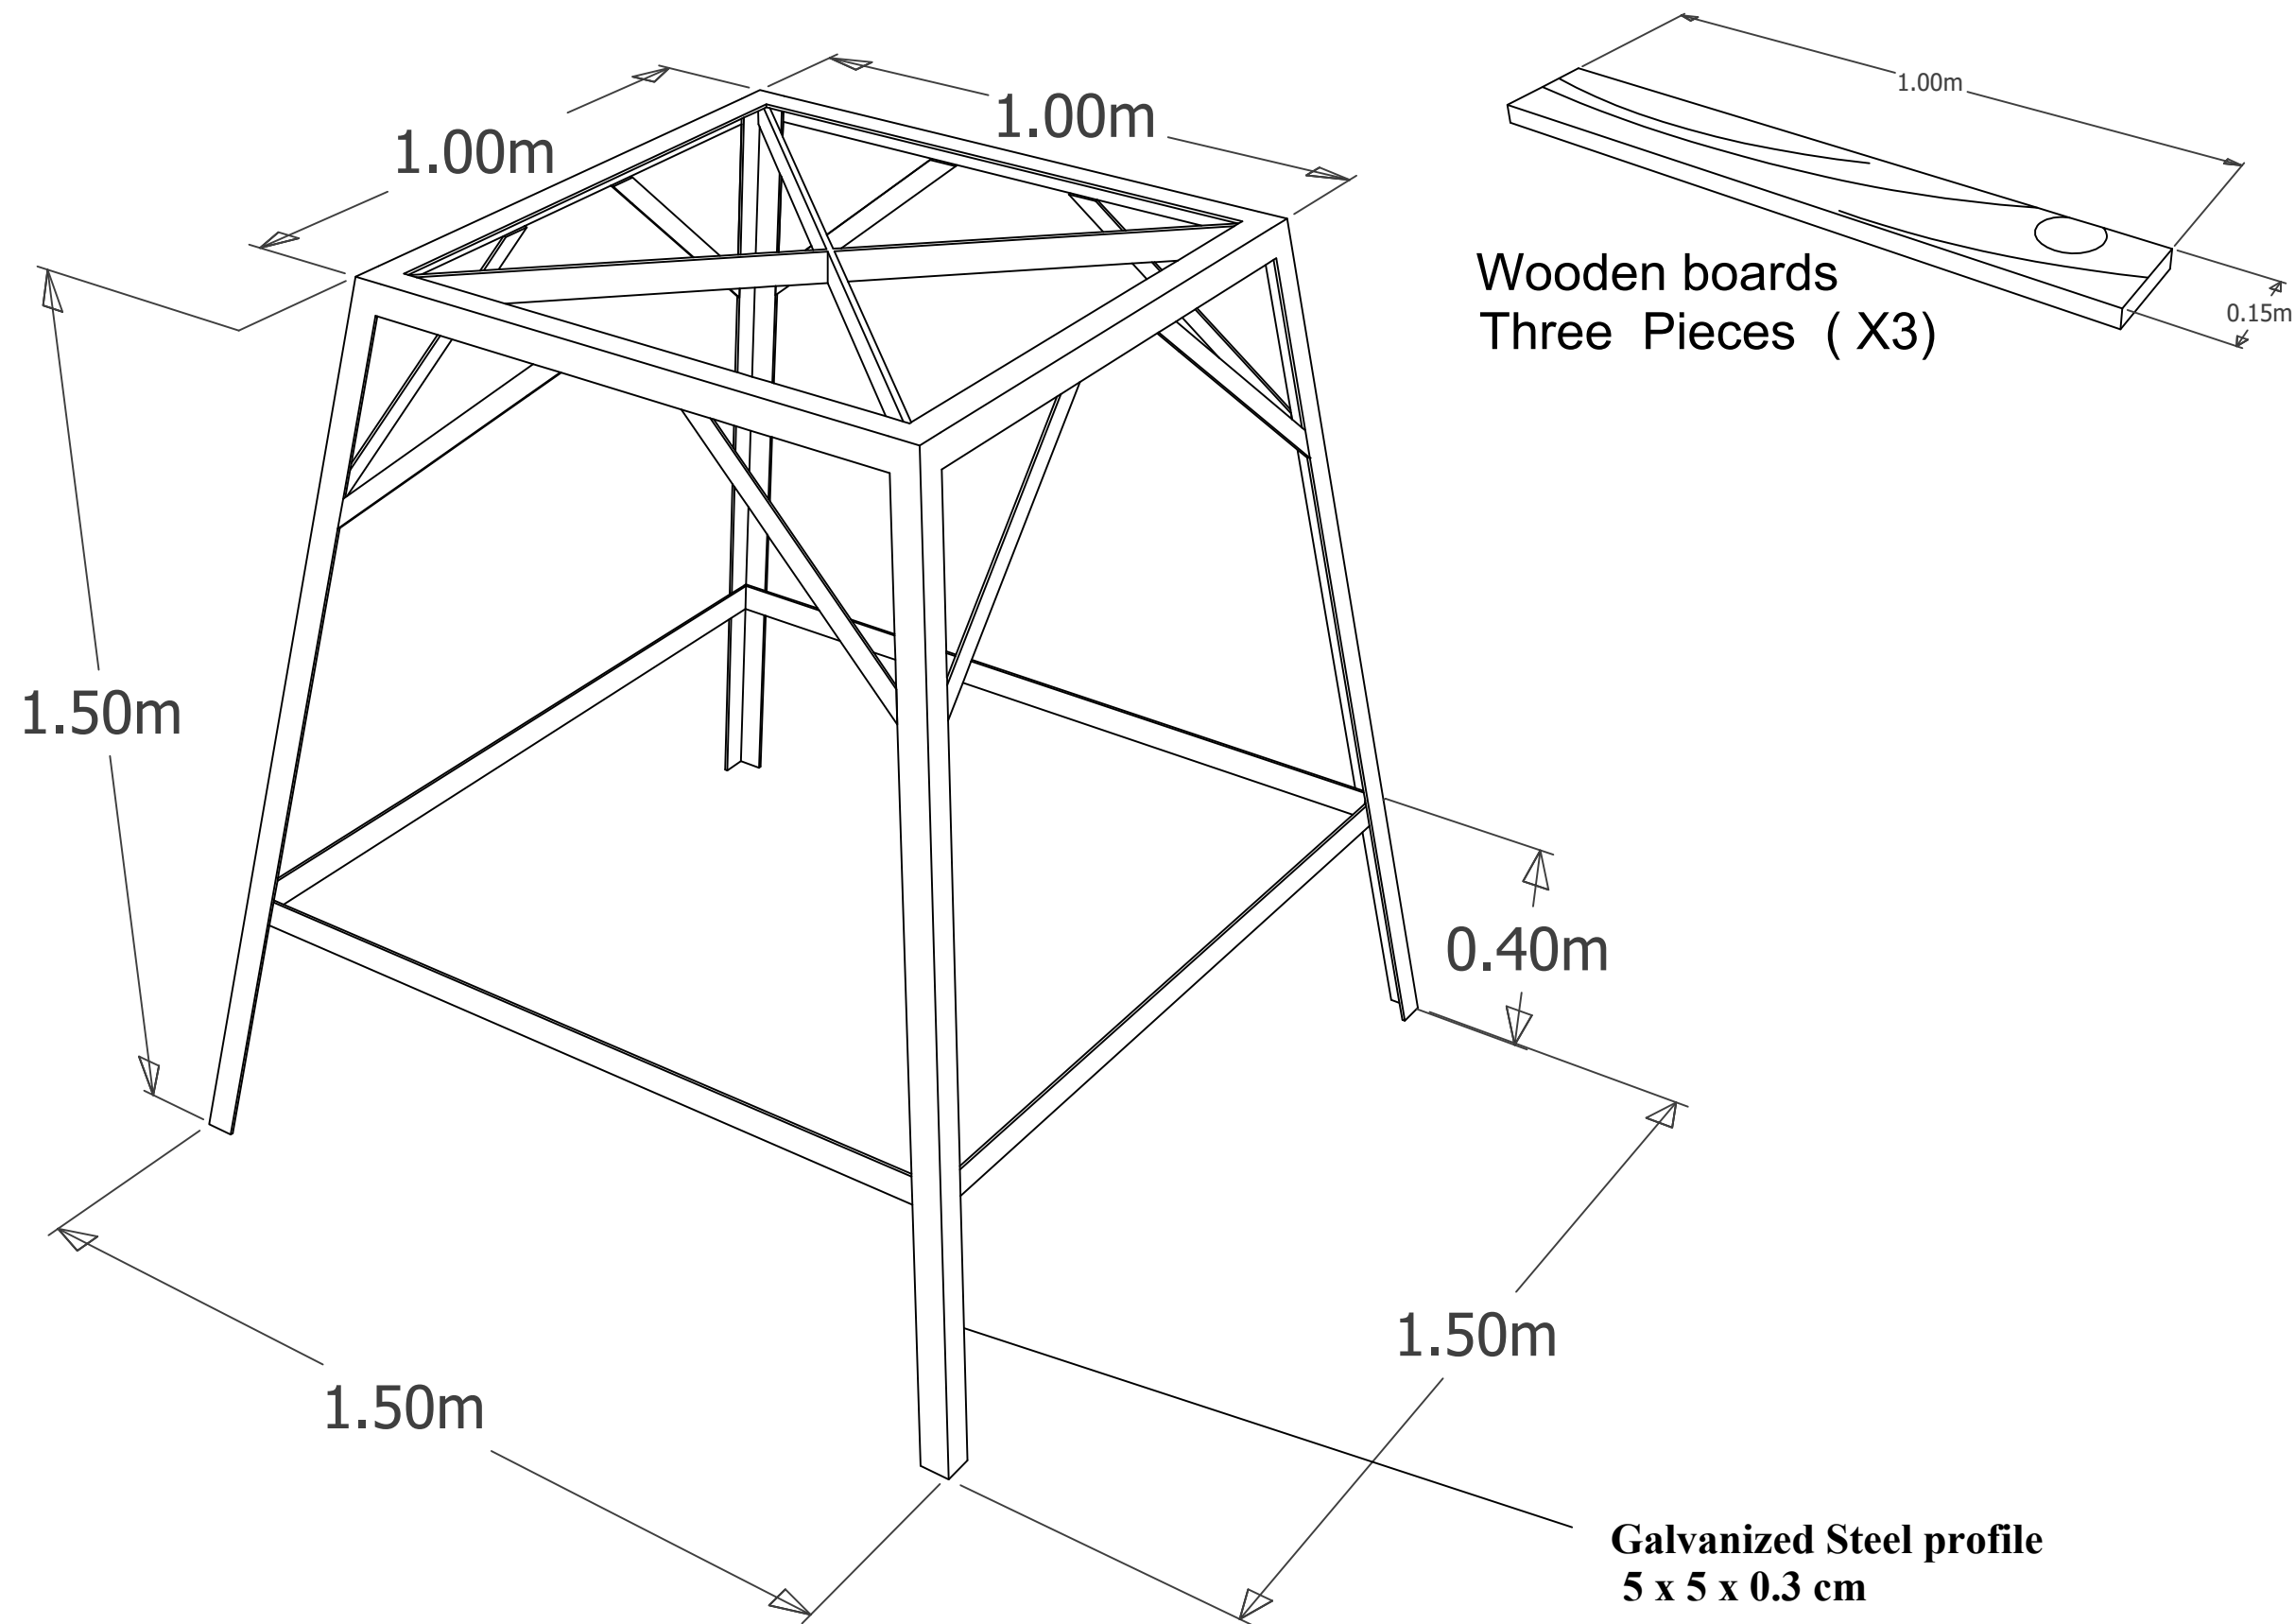


Agency:




Funded by:

Humanitarian Aid
and Civil Protection - ECHO

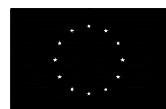

Humanitarian Aid
and Civil Protection


Agency : ACTED
Program : Emergency Project
Scale : 1:50
Designer: Muhammad Abu-Rajab

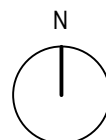


Design Code :
C45

Plan Name :
Caravan 45 m²


Date :
2020

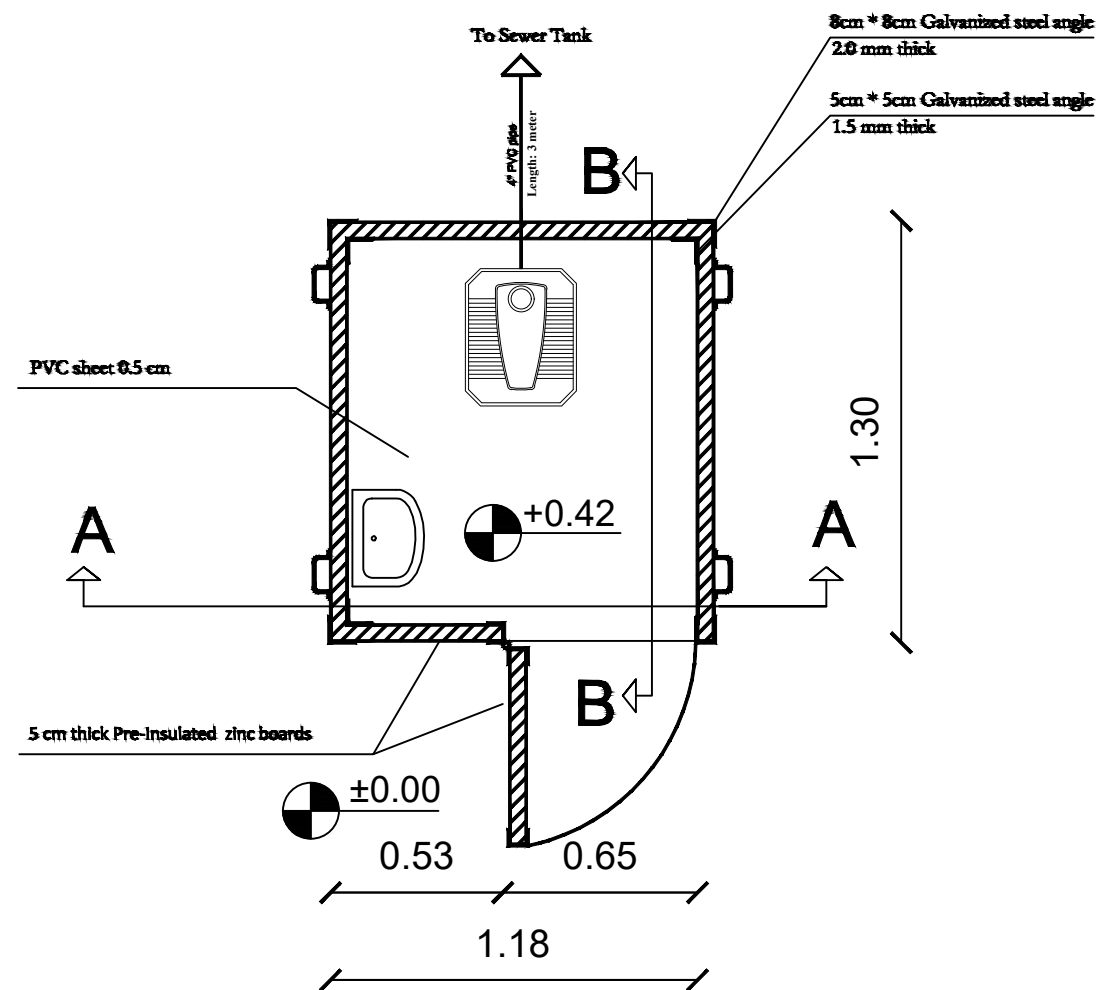

Bottom Structure

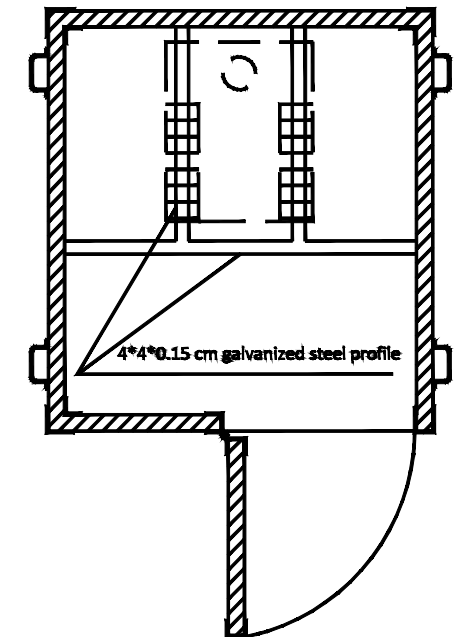

Roof Structure

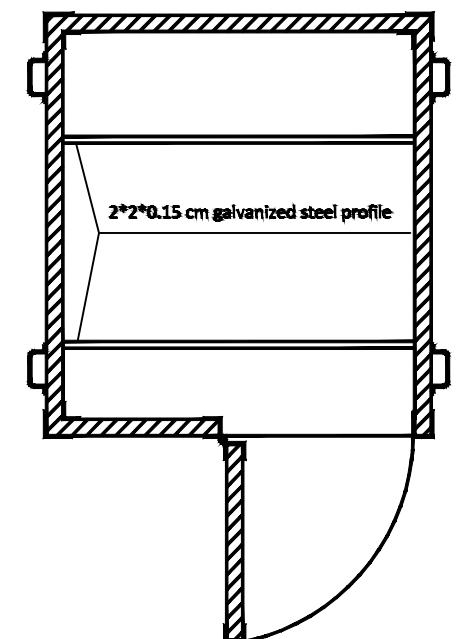

Main Plan


Agency:



ACTED


Funded by:

Humanitarian Aid
and Civil Protection - ECHO

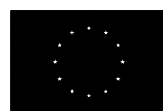

Humanitarian Aid
and Civil Protection

Agency : ACTED
Program : Emergency Project
Scale : 1:50
Designer: Muhammad Abu-Rajab

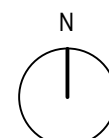

Design Code :




L

Plan Name :

Latrine

Date :

2020

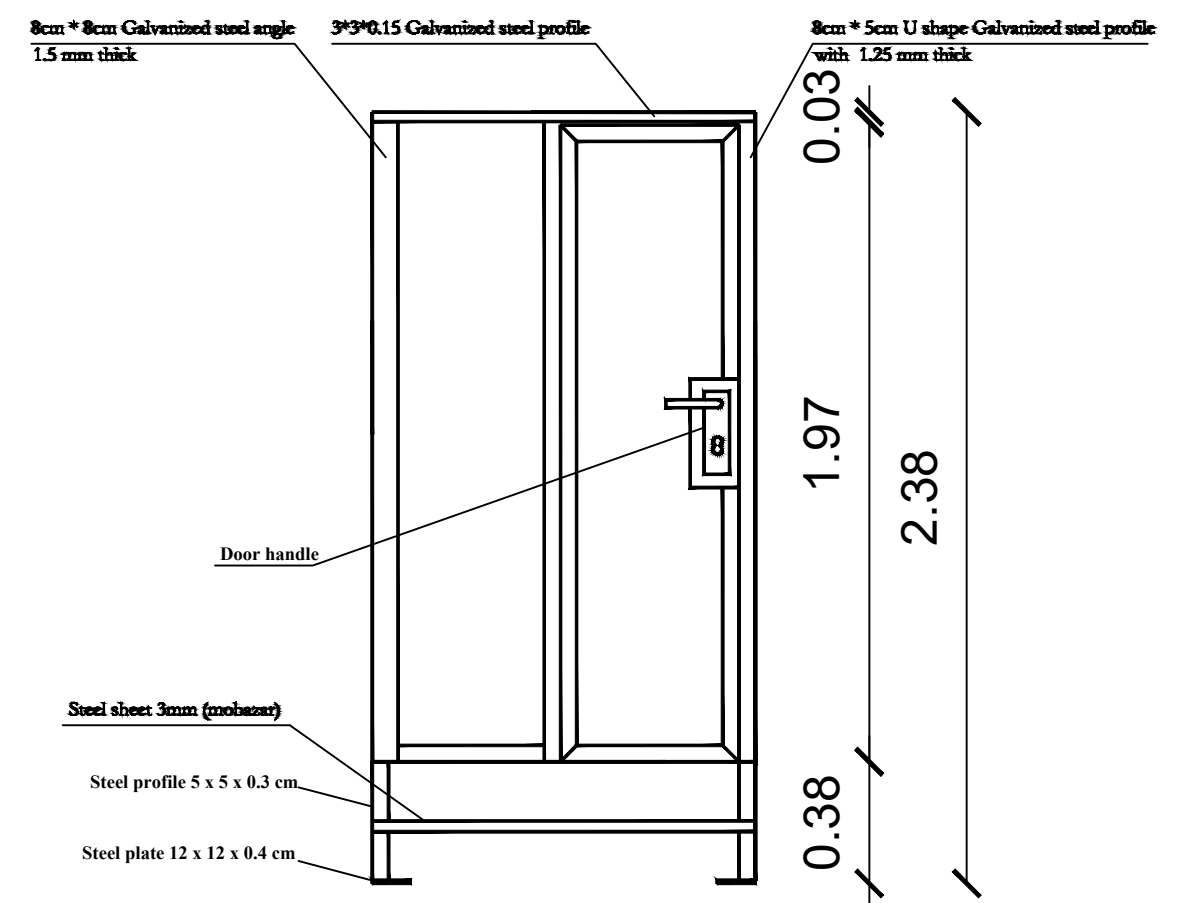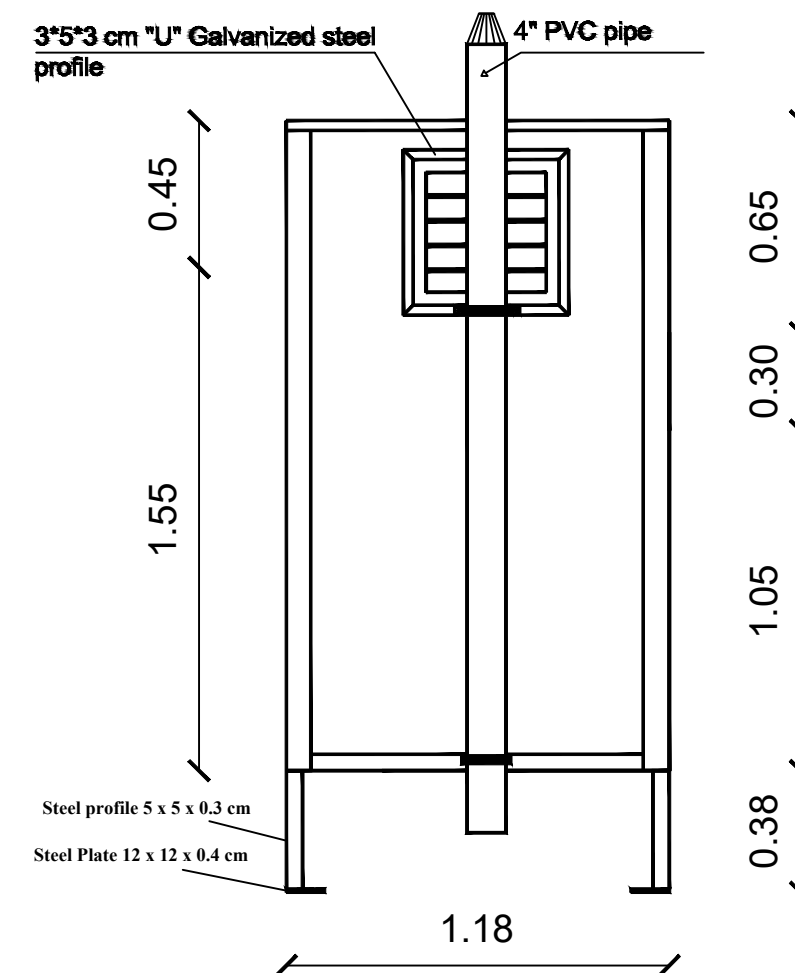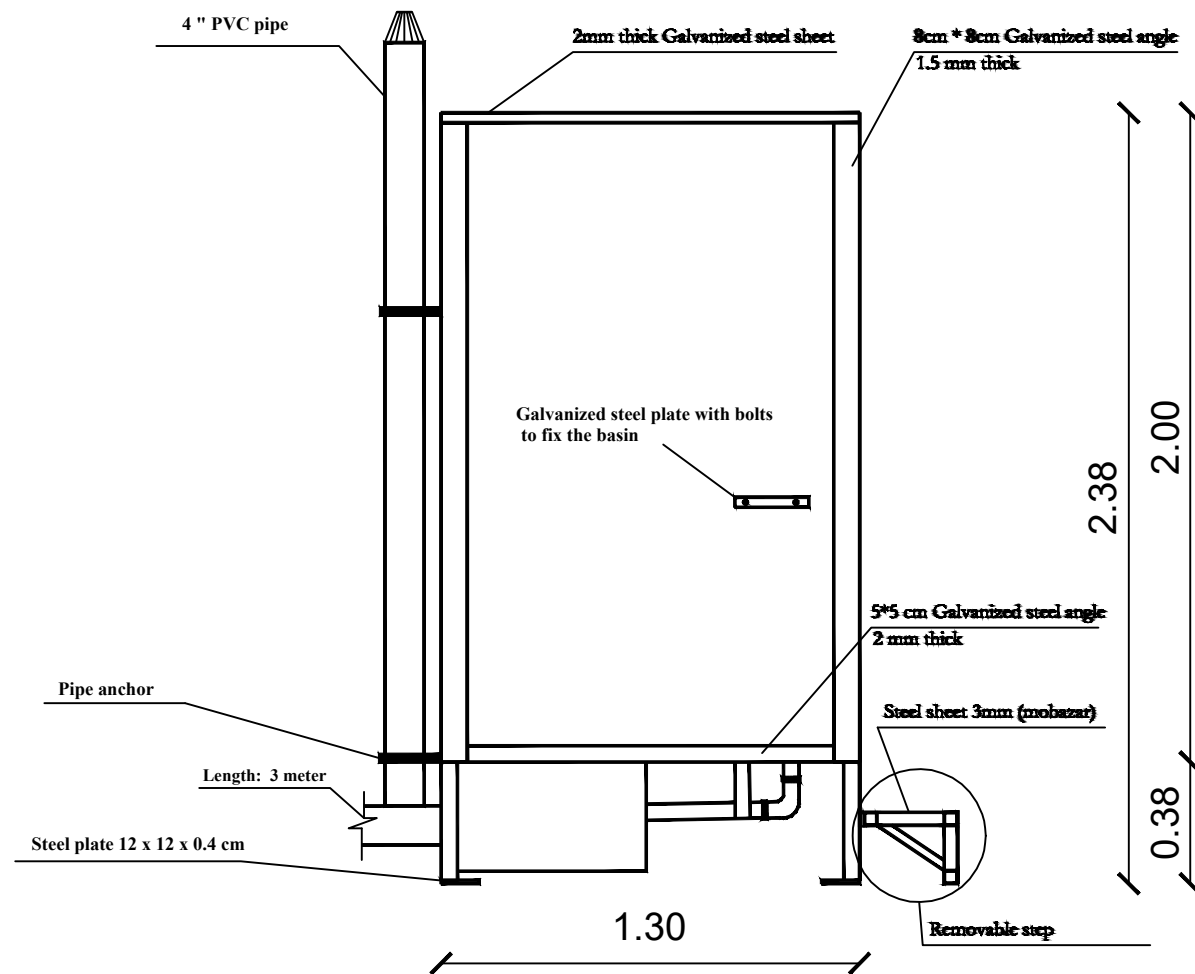

Agency:




Funded by:

Humanitarian Aid
and Civil Protection - ECHO



Humanitarian Aid
and Civil Protection

Agency : ACTED
Program : Emergency Project
Scale : 1:50
Designer: Muhammad Abu-Rajab

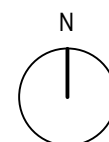

Design Code :


L

Plan Name :


Latrine

Date :

2020

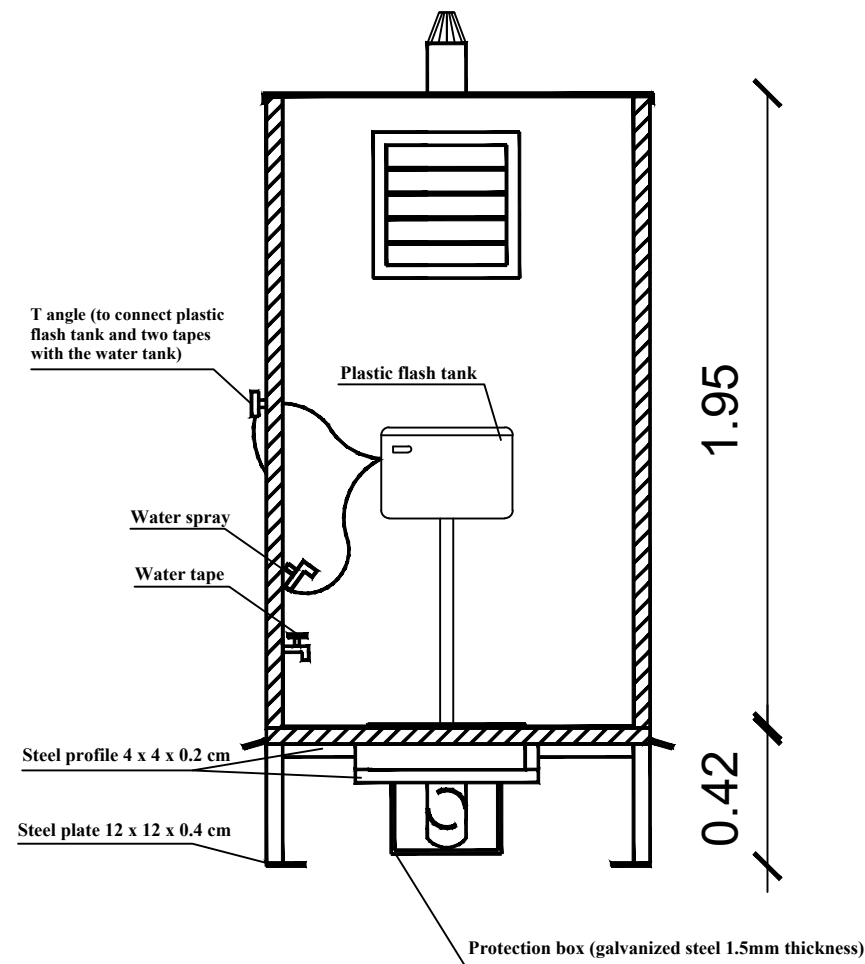

Section A-A

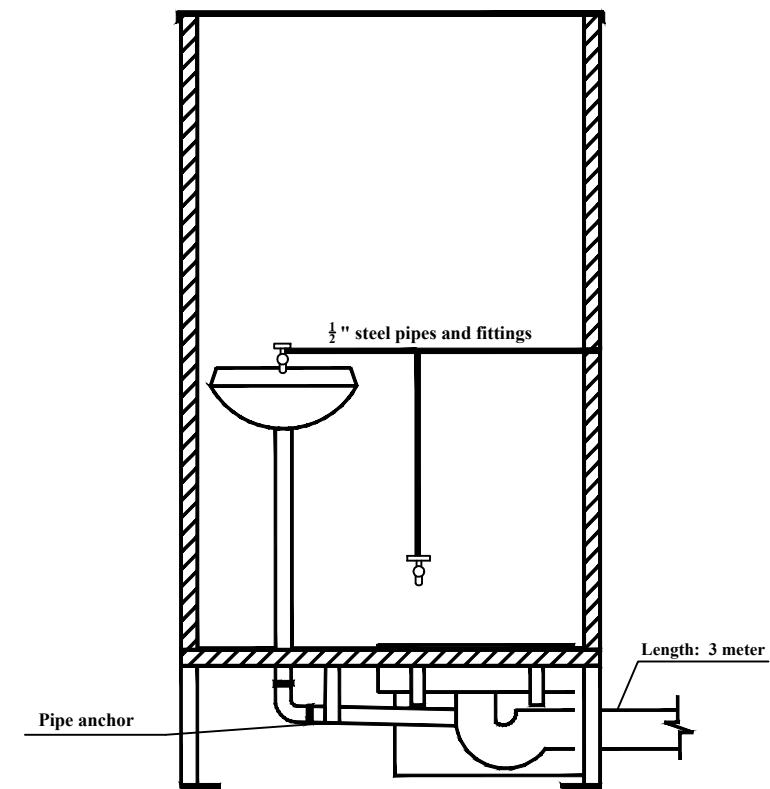


Section B-B

Agency:




Funded by:

Humanitarian Aid
and Civil Protection - ECHO

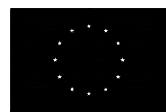

Humanitarian Aid
and Civil Protection

Agency : ACTED
Program : Emergency Project
Scale : 1:50
Designer: Muhammad Abu-Rajab

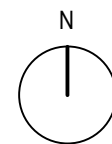

Design Code :

L


Plan Name :

Latrine

Date :

2020

Galvanized steel stand for
water tank

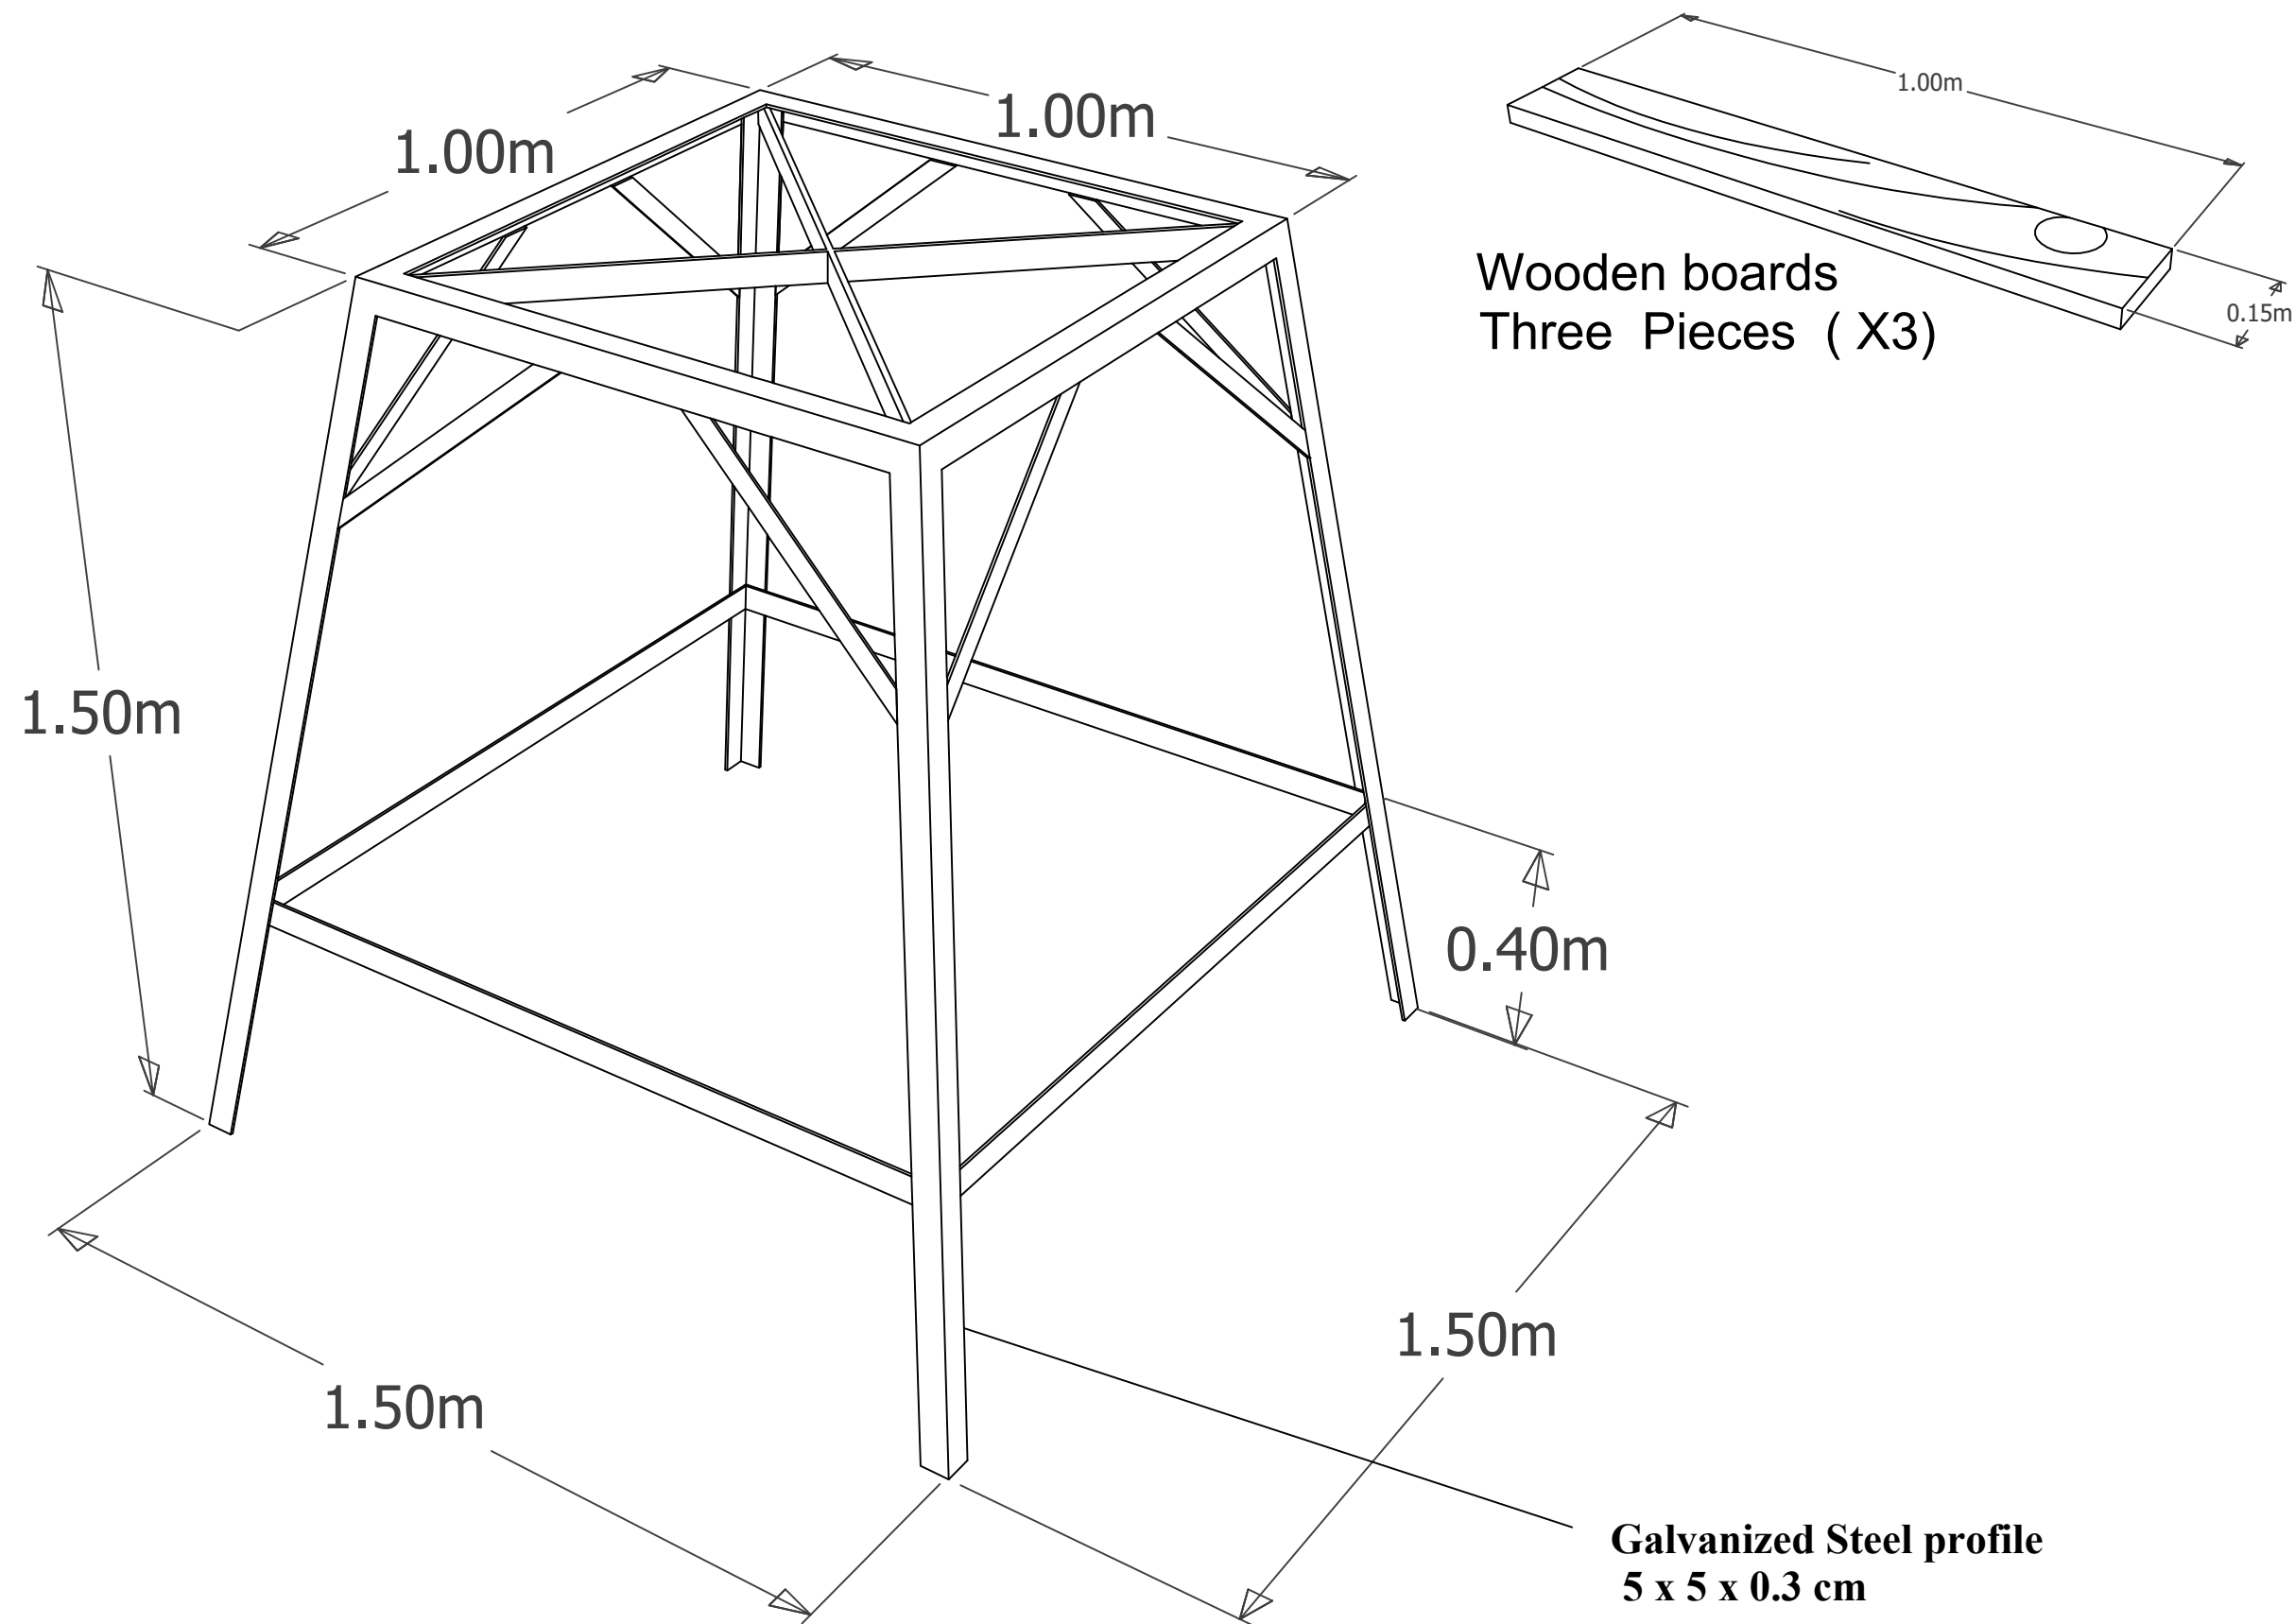


Agency:




Funded by:

Humanitarian Aid
and Civil Protection - ECHO

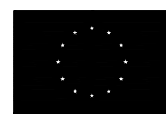

Humanitarian Aid
and Civil Protection

Agency : ACTED
Program : Emergency Project
Scale : 1:50
Designer: Muhammad Abu-Rajab

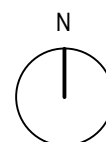

Design Code :




L

Plan Name :

Latrine

Date :

2020

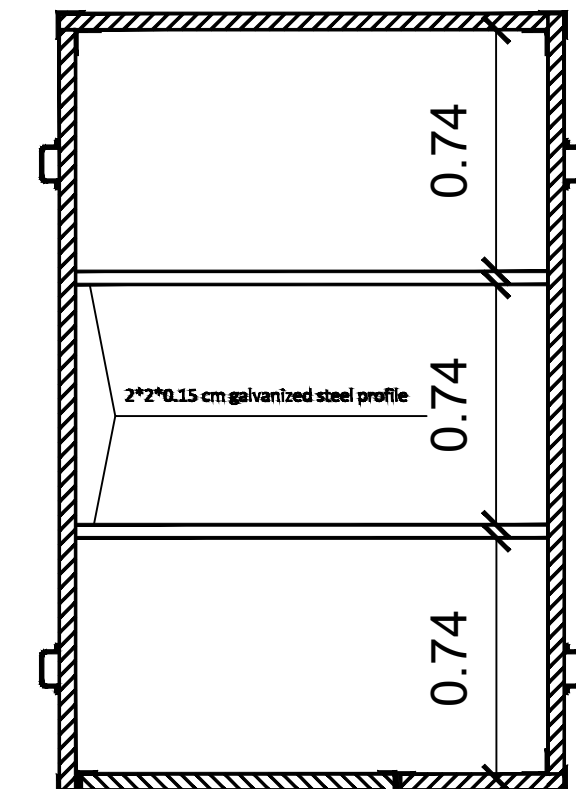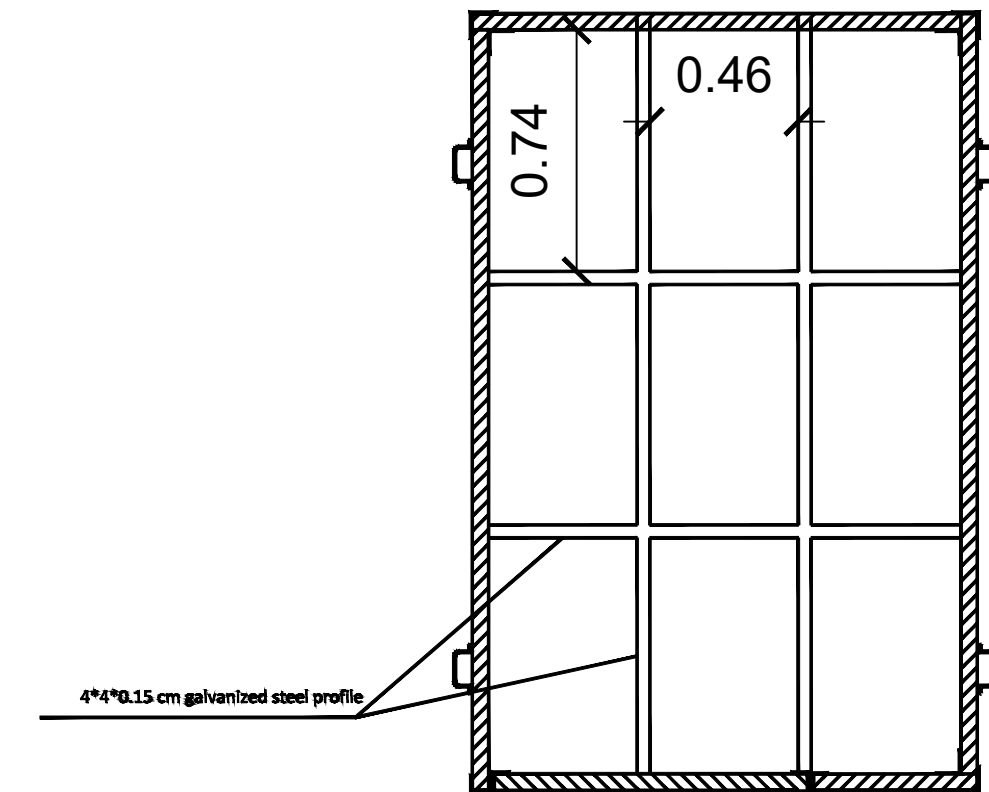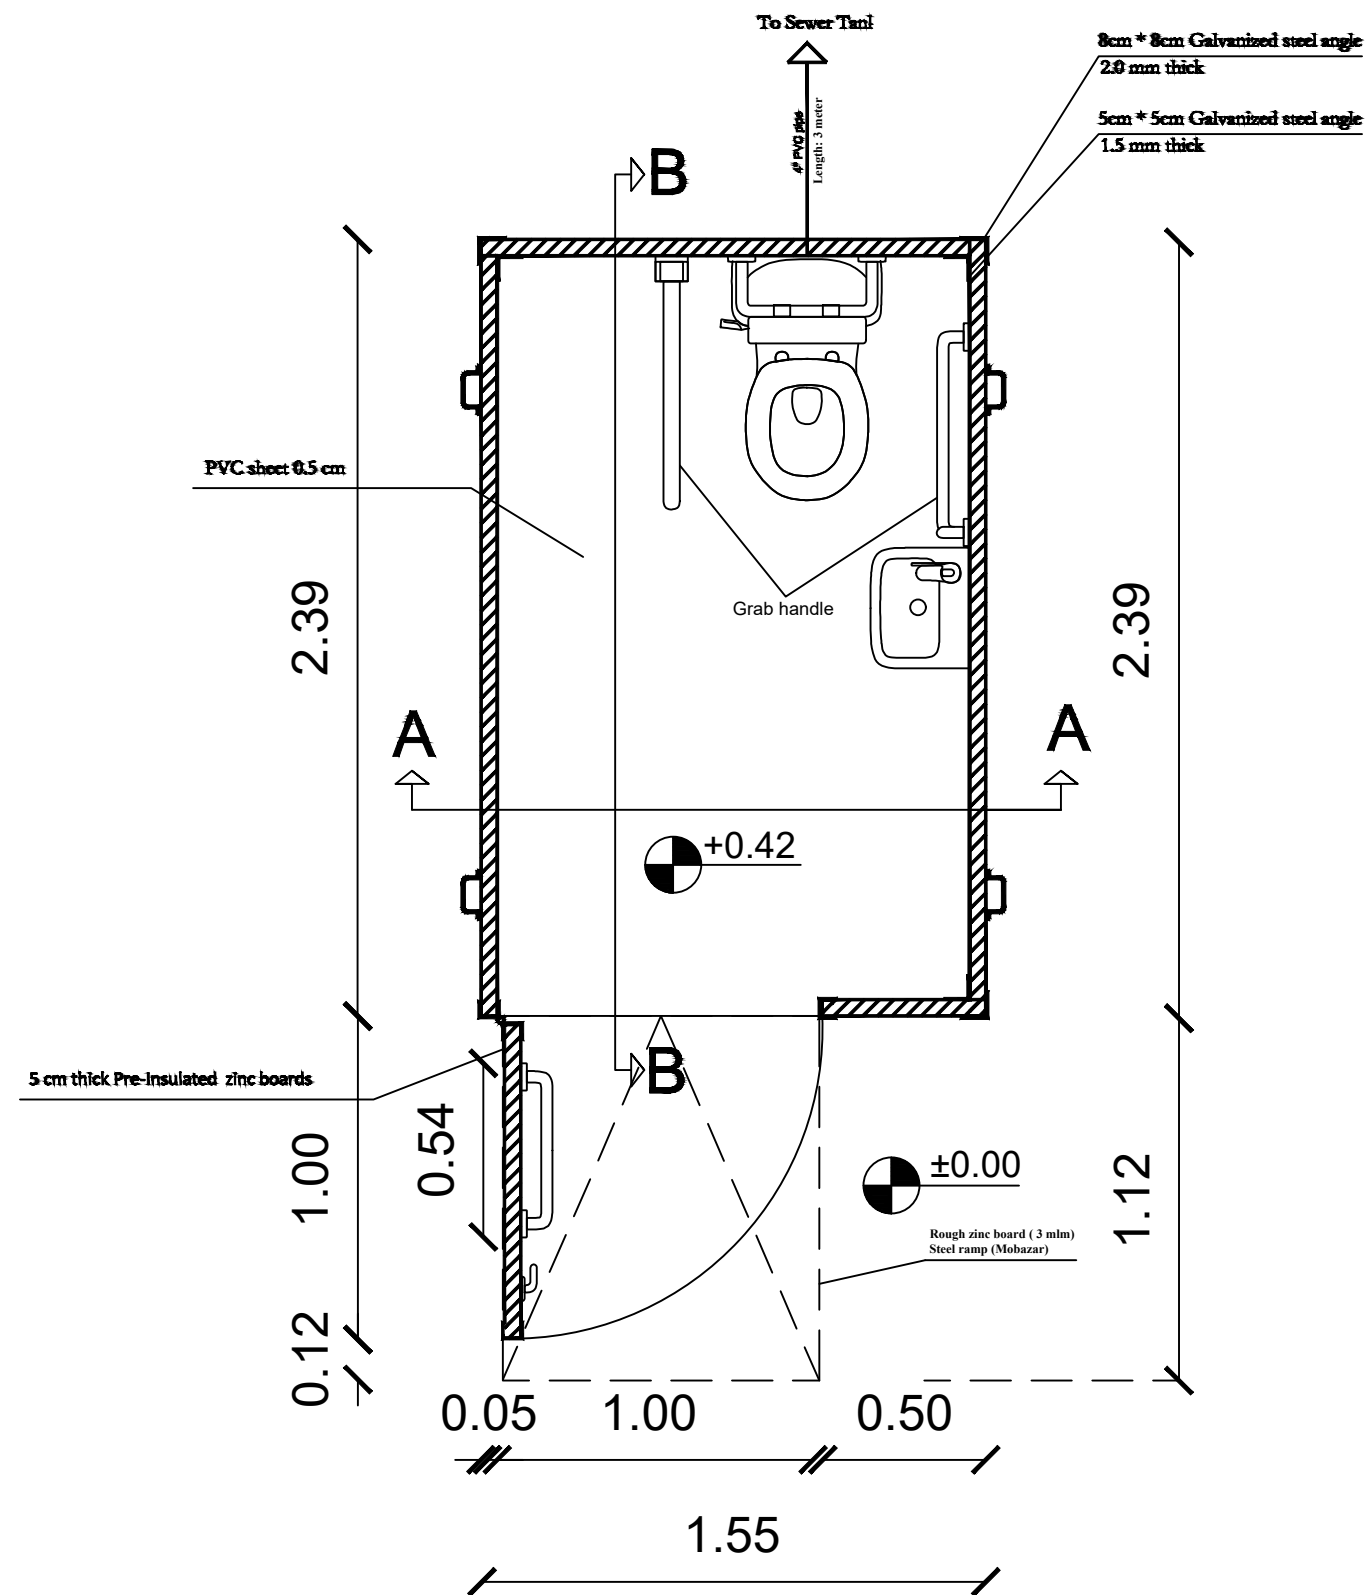


Main Plan

Agency:




ACTED

Funded by:

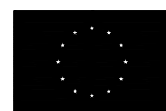Humanitarian Aid
and Civil Protection - ECHOHumanitarian Aid
and Civil Protection

Agency : ACTED
Program : Emergency Project
Scale : 1:50
Designer: Muhammad Abu-Rajab

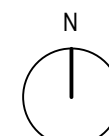

Design Code :




PL

Plan Name :

PWD Latrine

Date :

2020

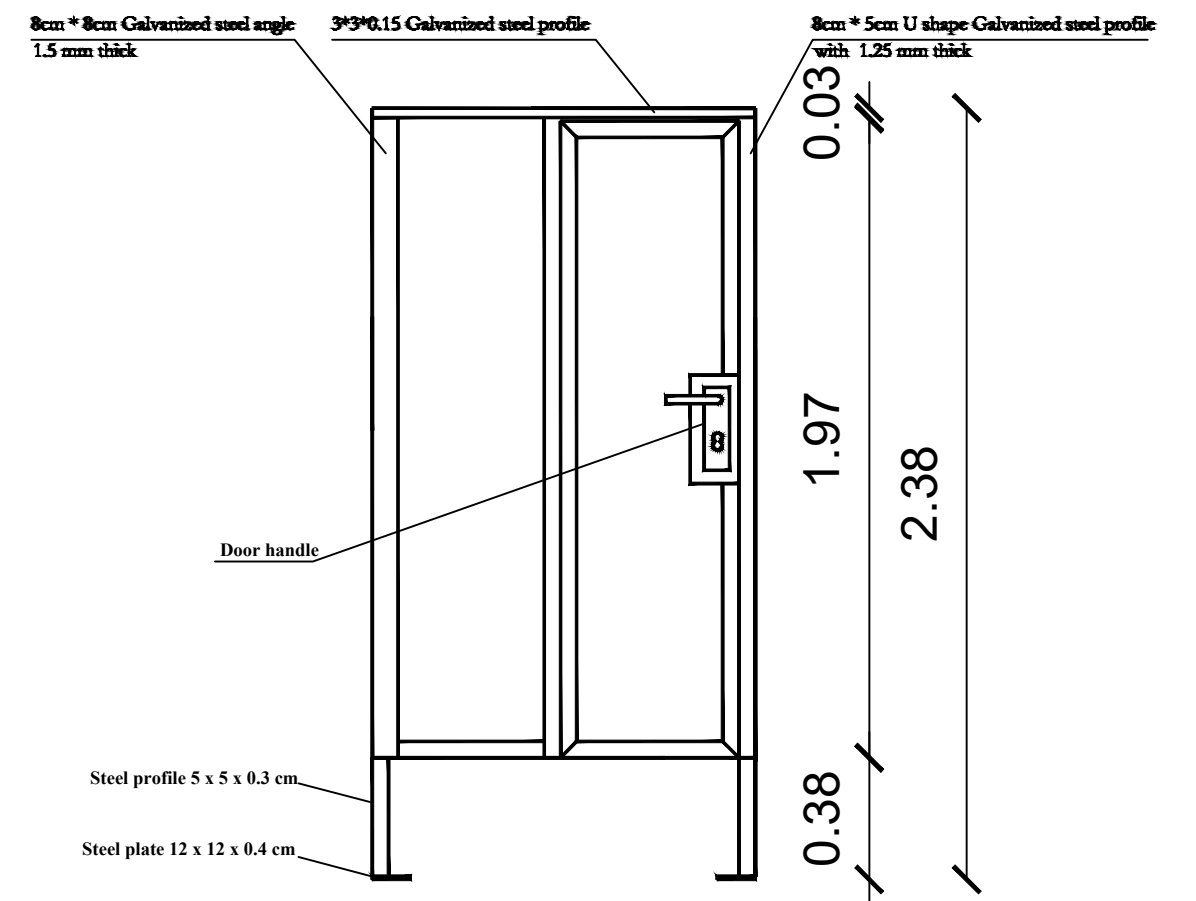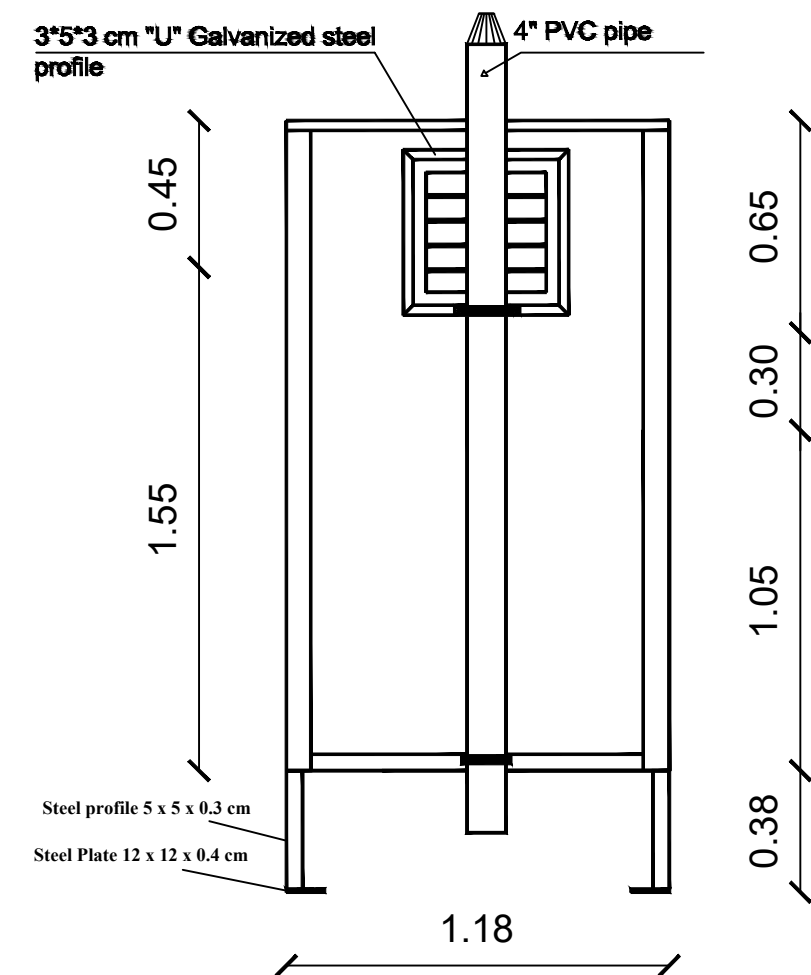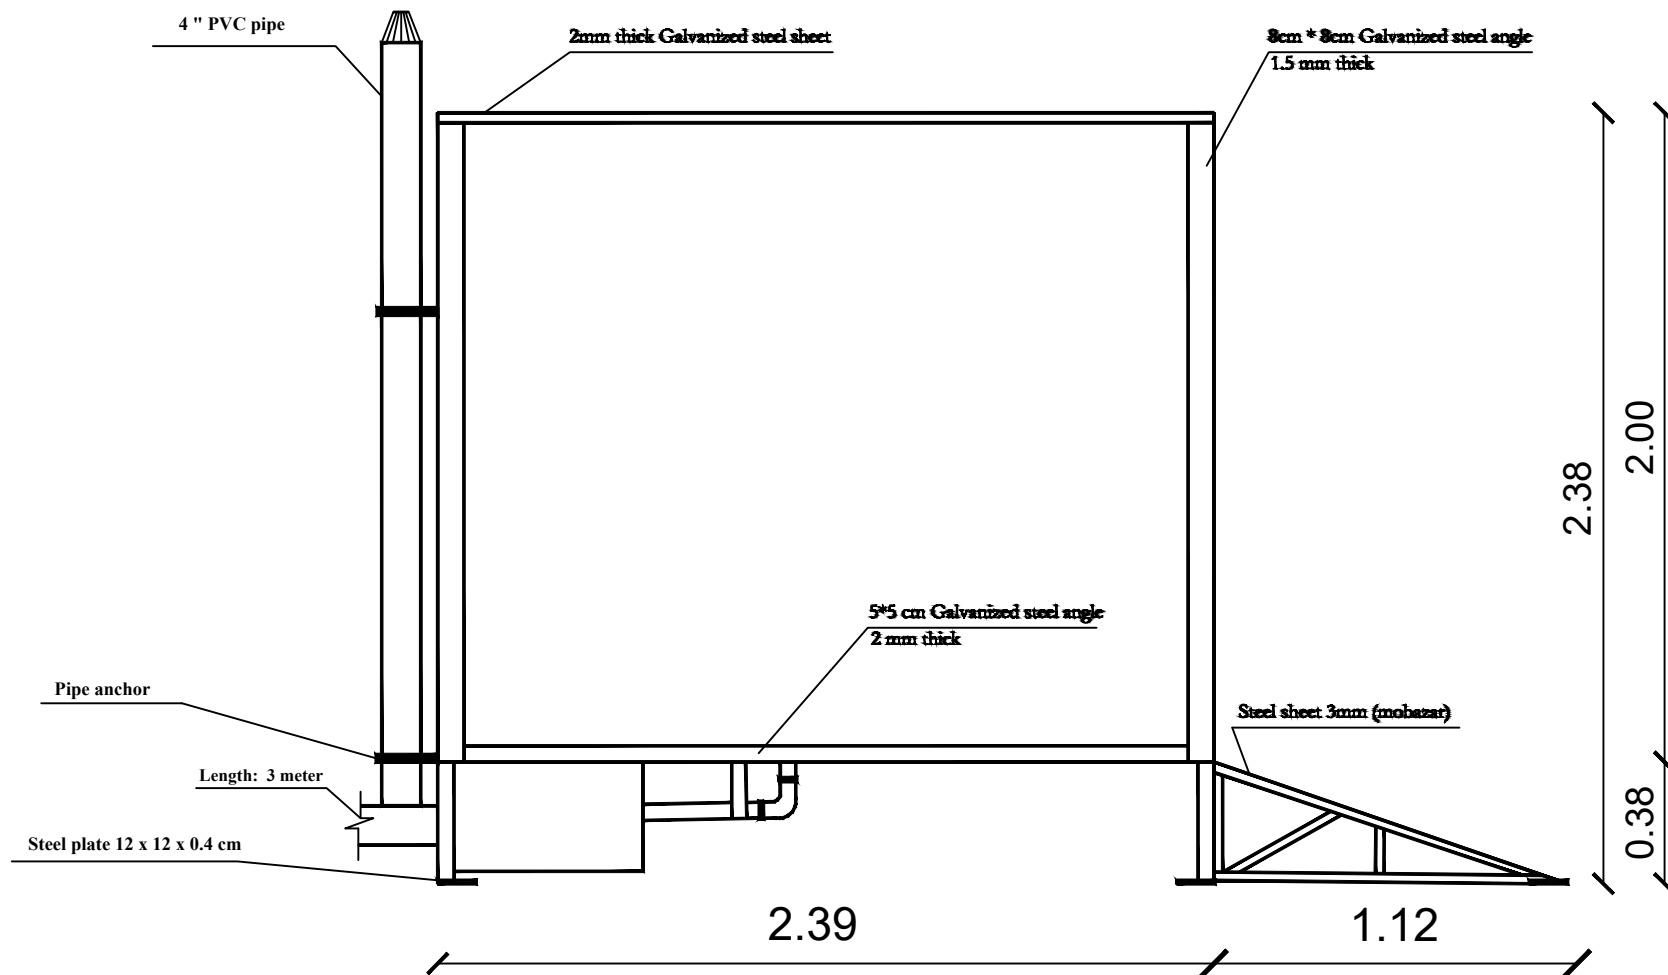

Agency:




Funded by:

Humanitarian Aid
and Civil Protection - ECHO



Humanitarian Aid
and Civil Protection

Agency : ACTED
Program : Emergency Project
Scale : 1:50
Designer: Muhammad Abu-Rajab

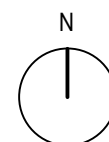

Design Code :


PL

Plan Name :


PWD Latrine

Date :

2020

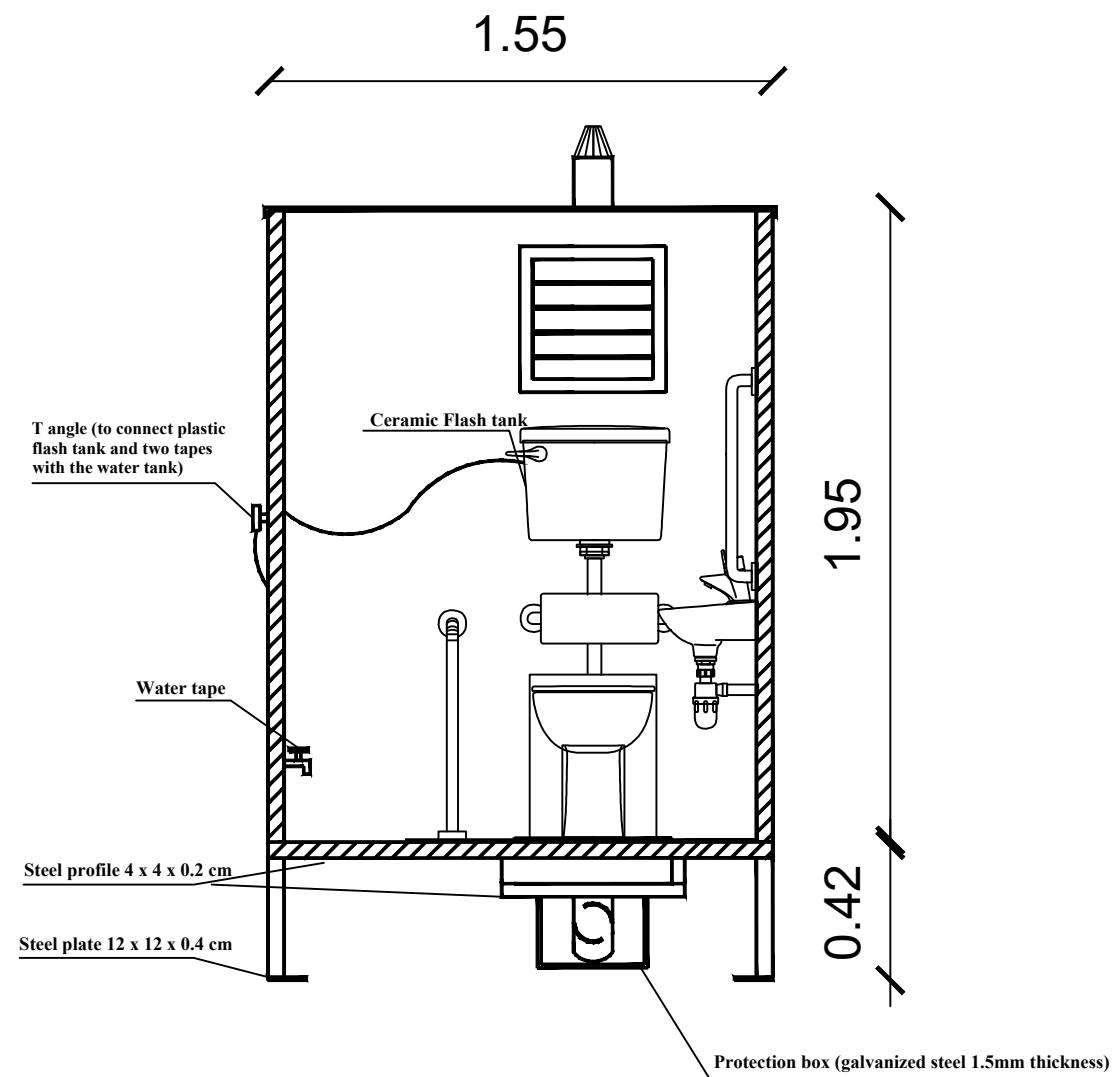

Section A-A

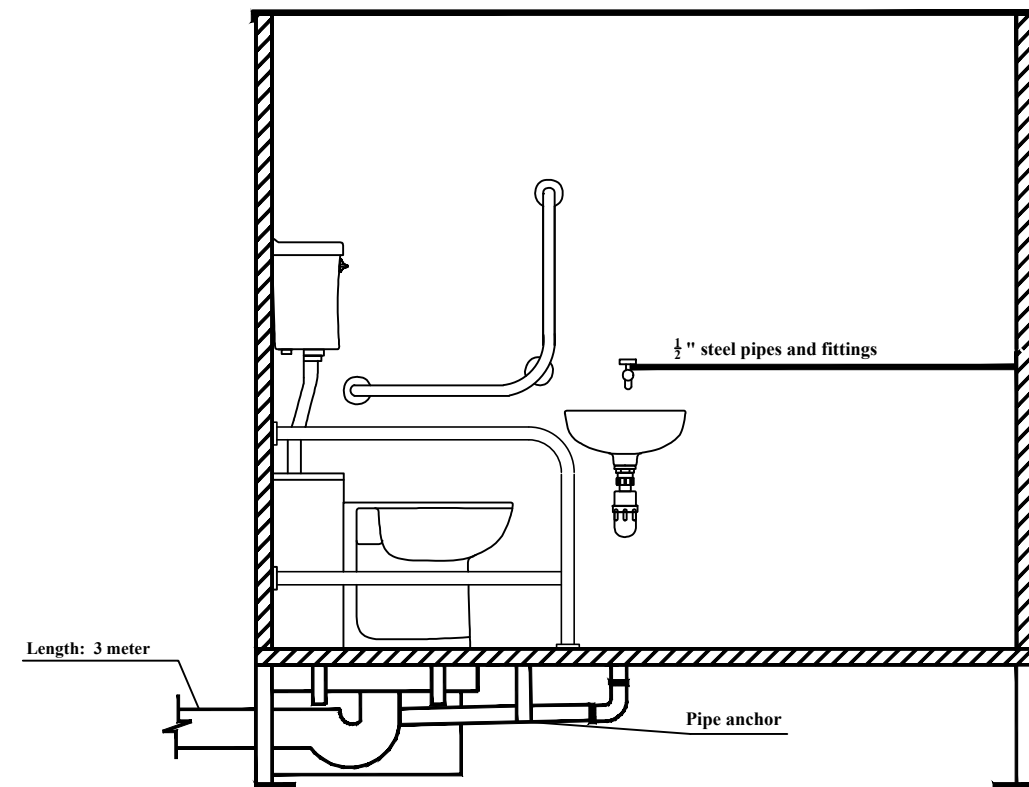


Section B-B

Agency:




Funded by:

Humanitarian Aid
and Civil Protection - ECHO

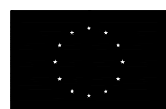

Humanitarian Aid
and Civil Protection

Agency : ACTED
Program : Emergency Project
Scale : 1:50
Designer: Muhammad Abu-Rajab

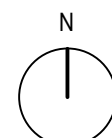

Design Code :

PL


Plan Name :

PWD Latrine

Date :

2020

Galvanized steel stand for
water tank

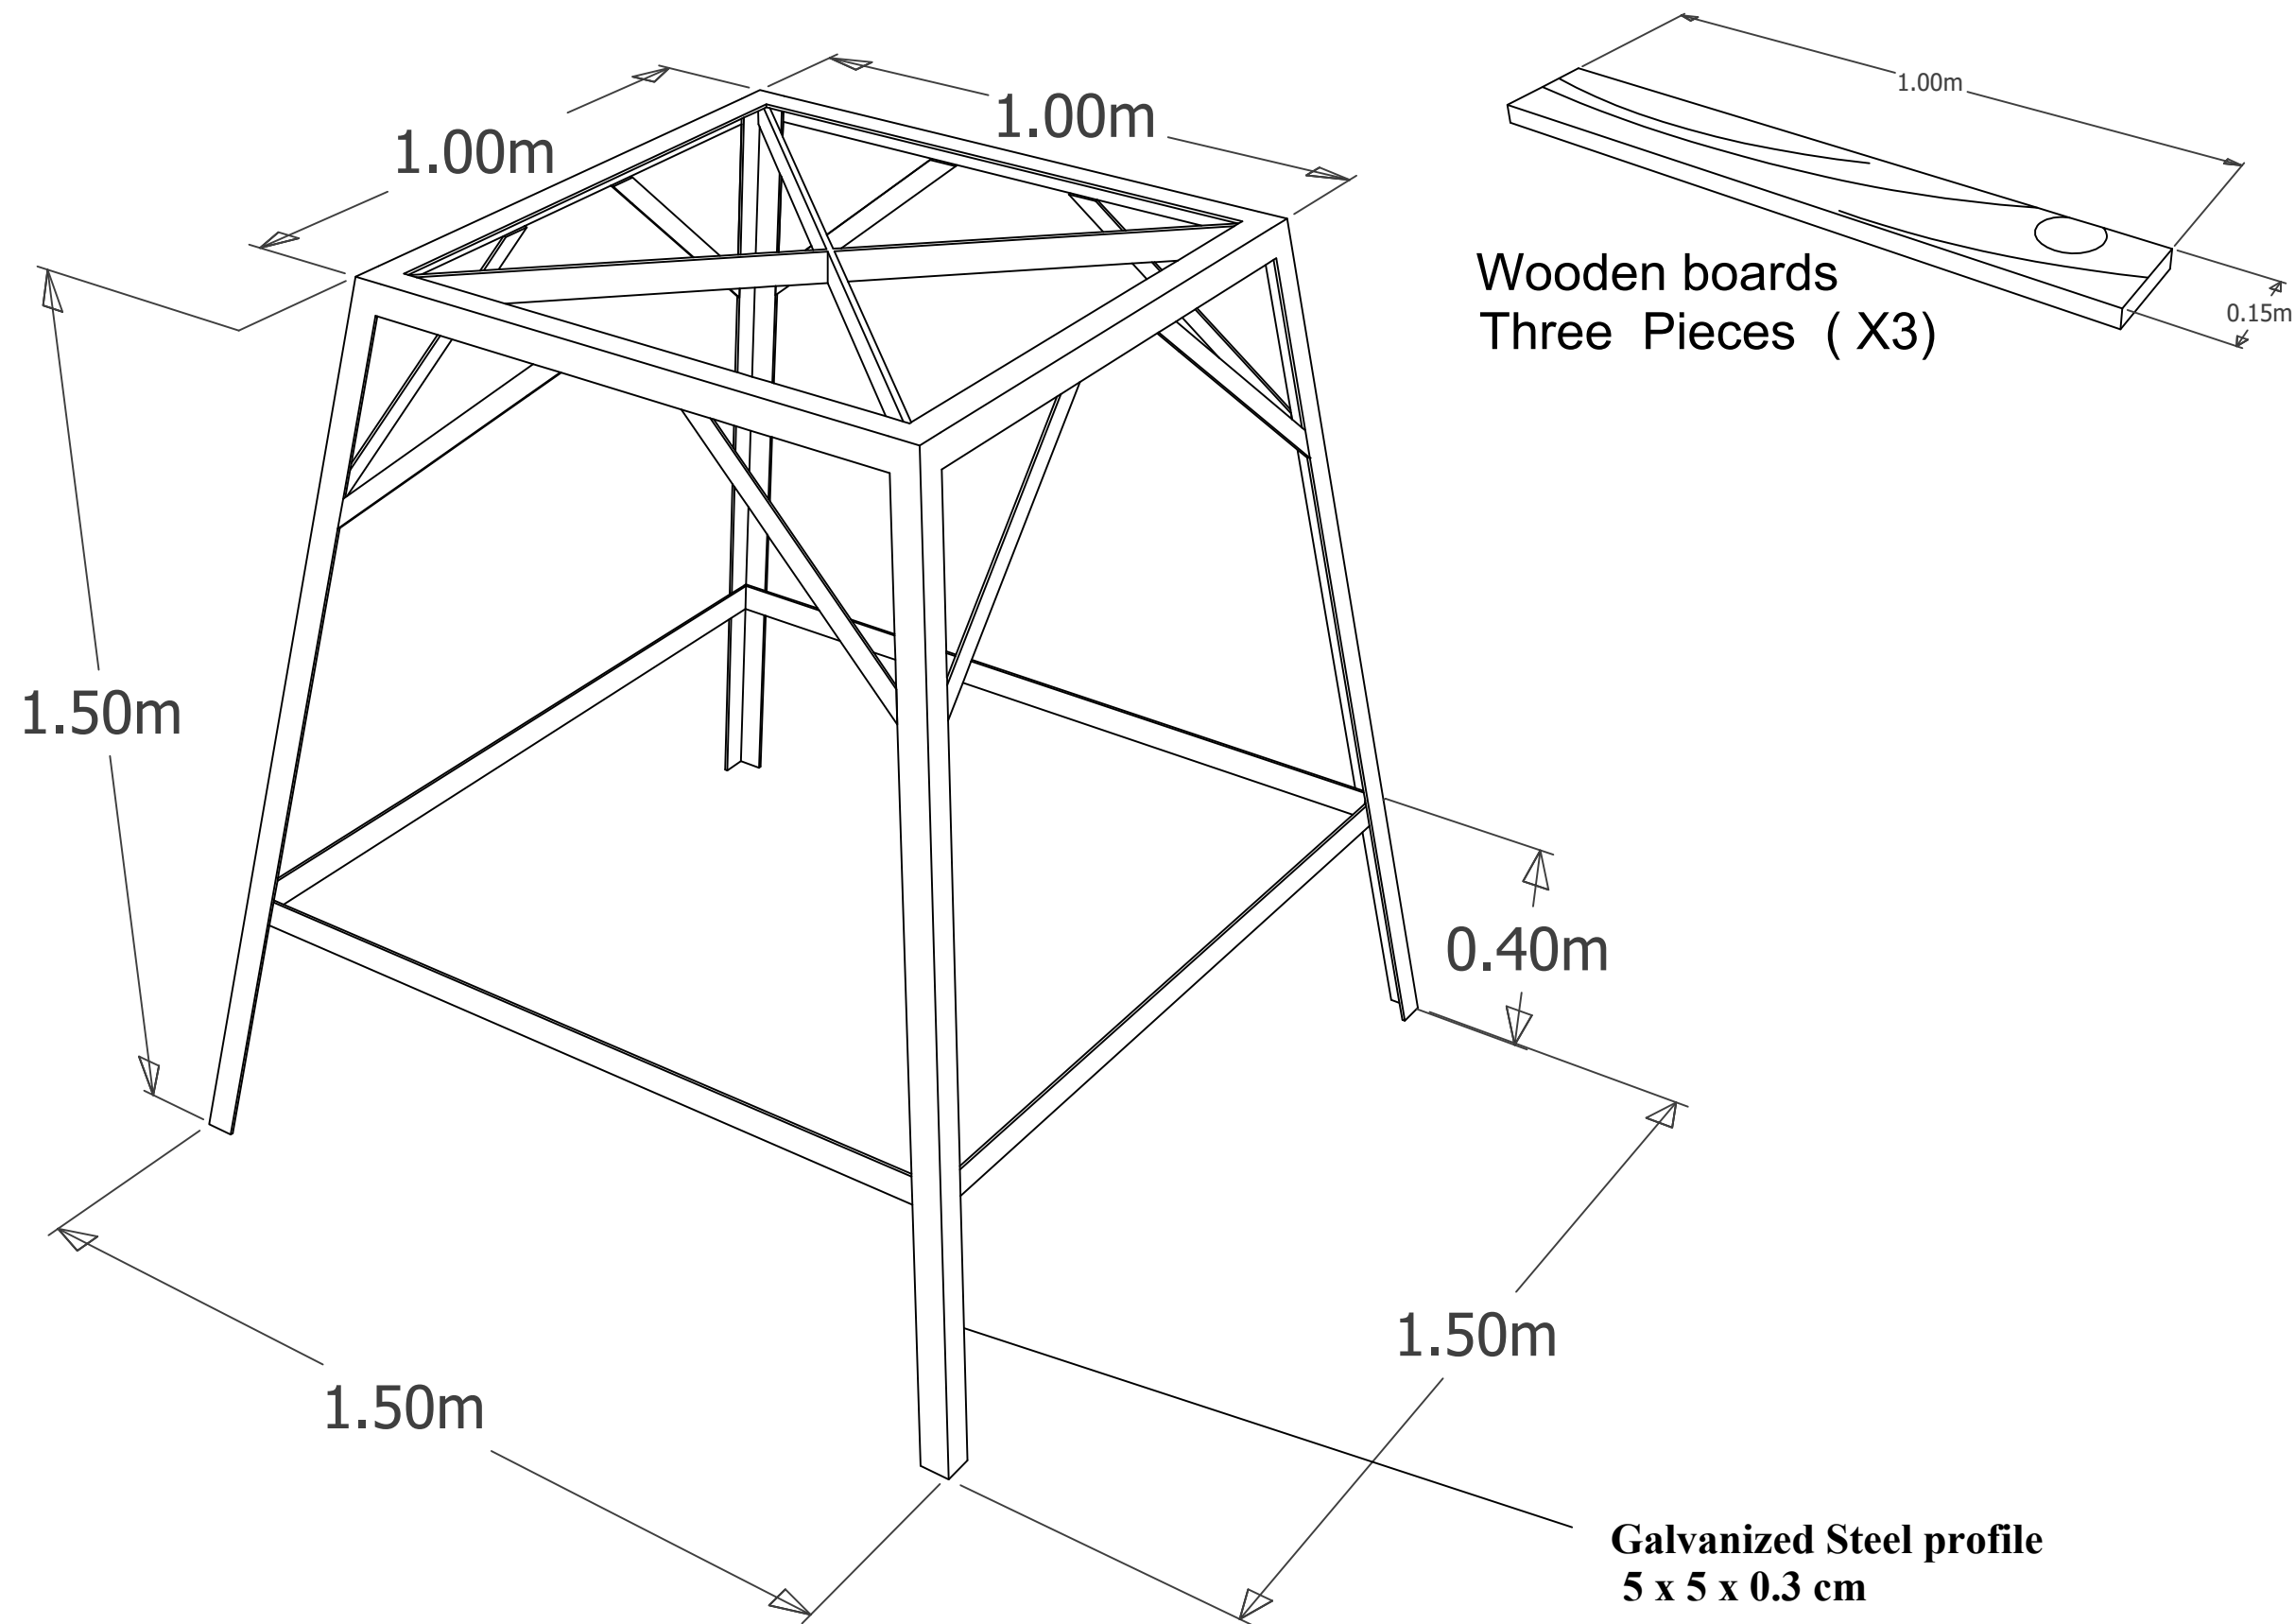


Agency:




Funded by:

Humanitarian Aid
and Civil Protection - ECHO

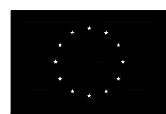

Humanitarian Aid
and Civil Protection

Agency : ACTED
Program : Emergency Project
Scale : 1:50
Designer: Muhammad Abu-Rajab

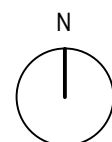

Design Code :



PL

Plan Name :

PWD Latrine

Date :

2020

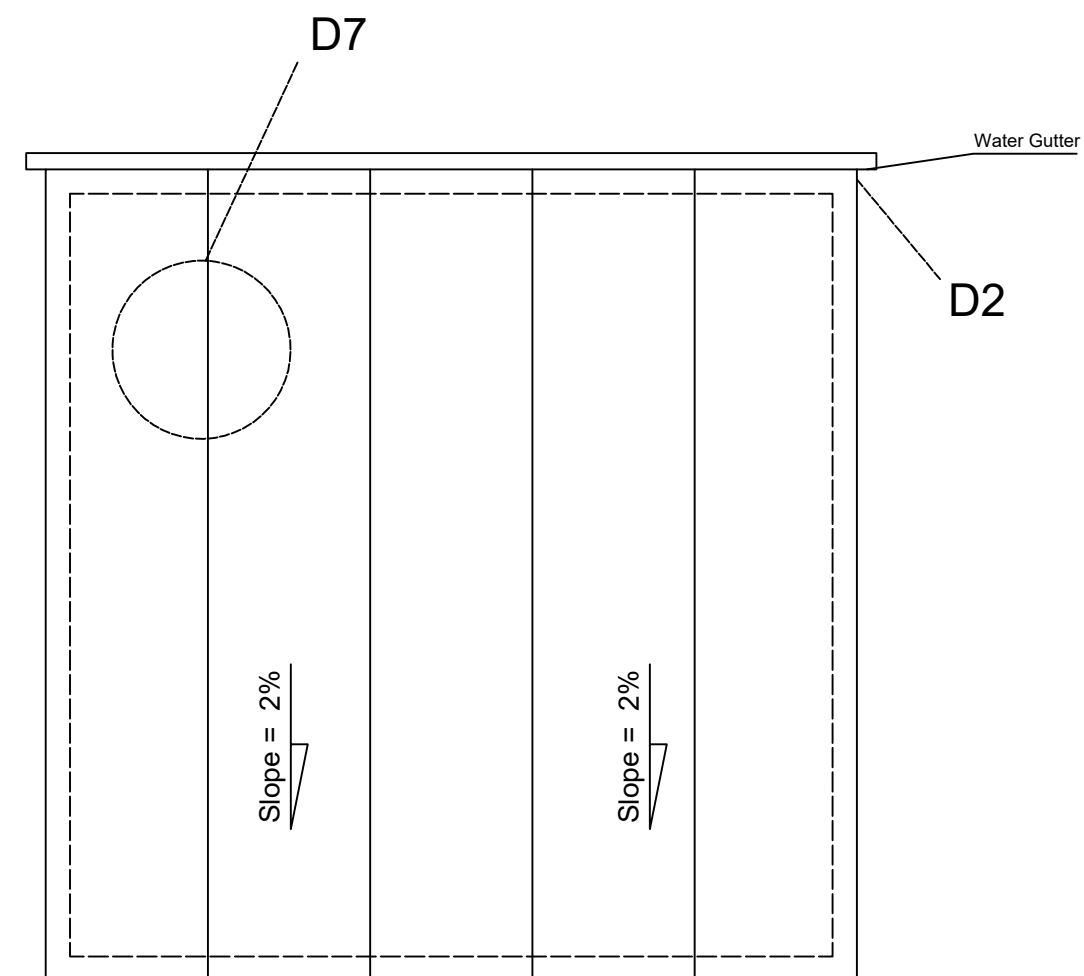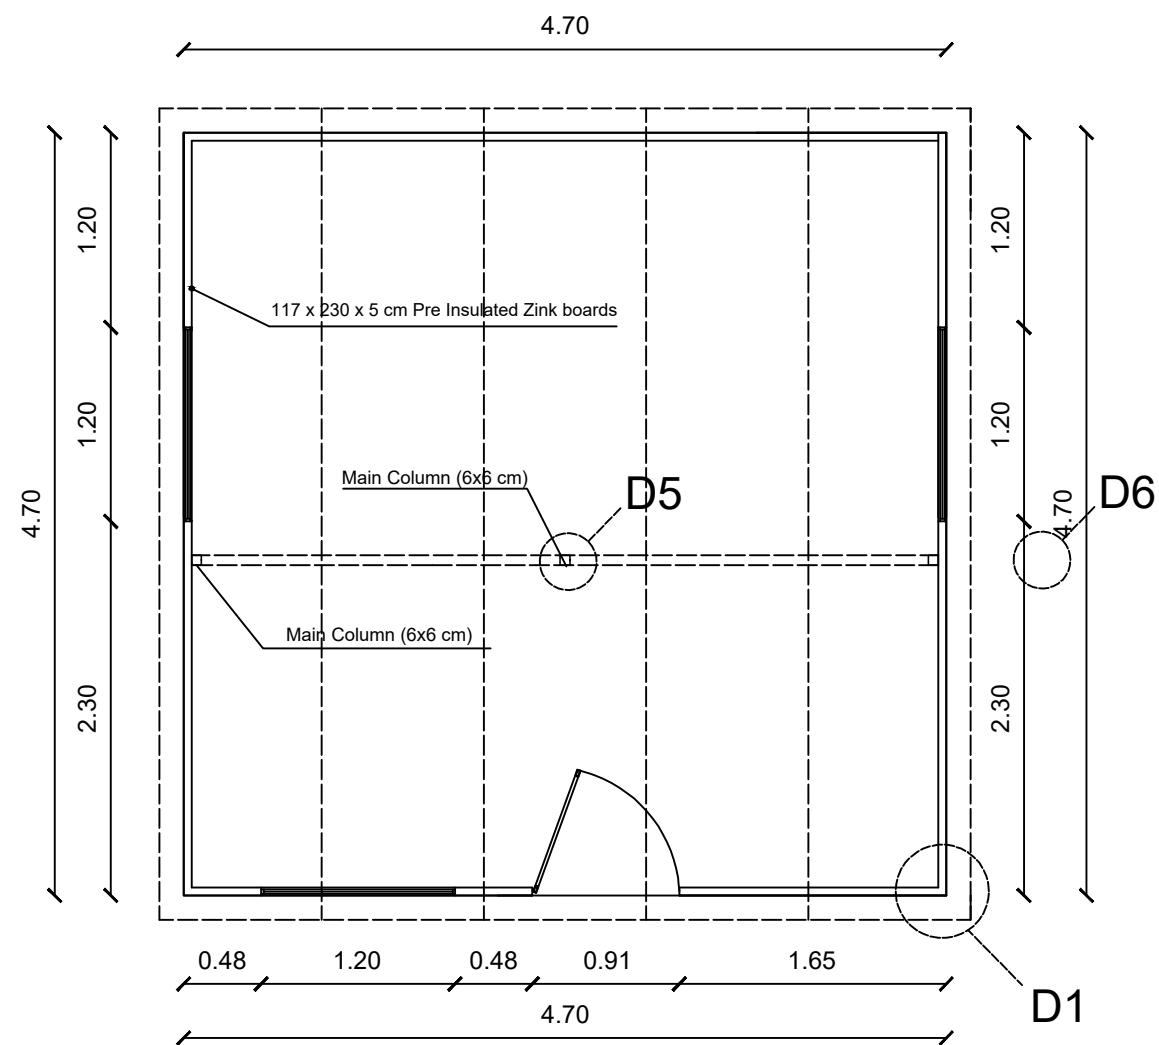


Agency:




Funded by:

Humanitarian Aid
and Civil Protection - ECHO

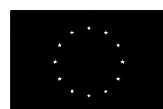

Humanitarian Aid
and Civil Protection

Agency : ACTED
Program : Emergency Project
Scale : 1:50
Designer: Muhammad Abu-Rajab

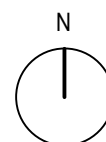

Design Code :



AS

Plan Name :

Agricultural Strcuture 22 m²

Date :

2020

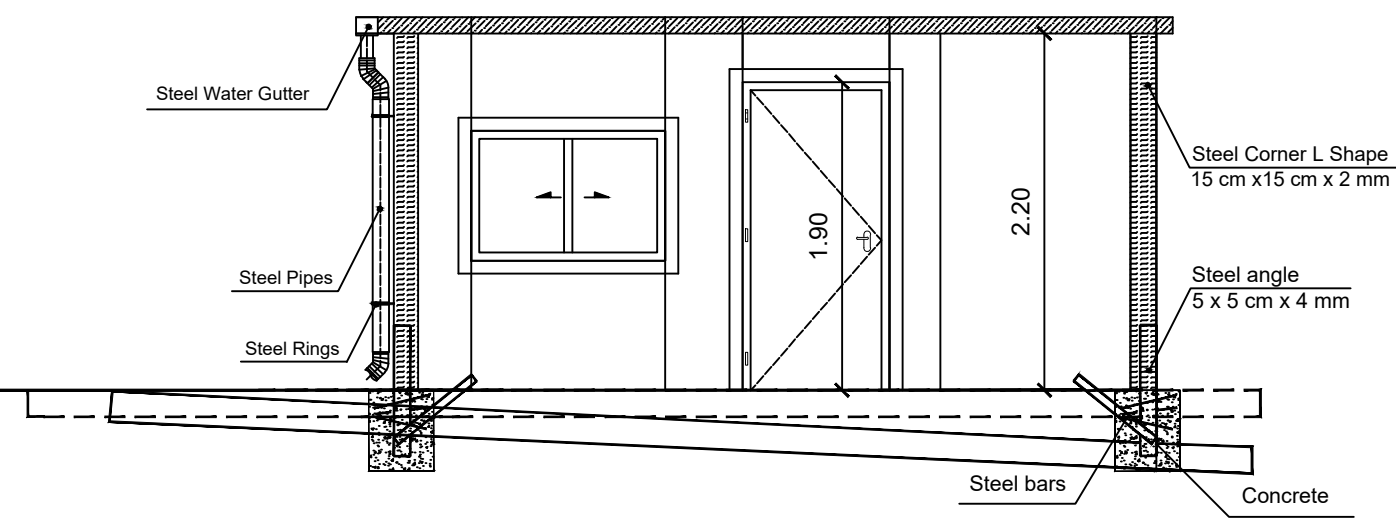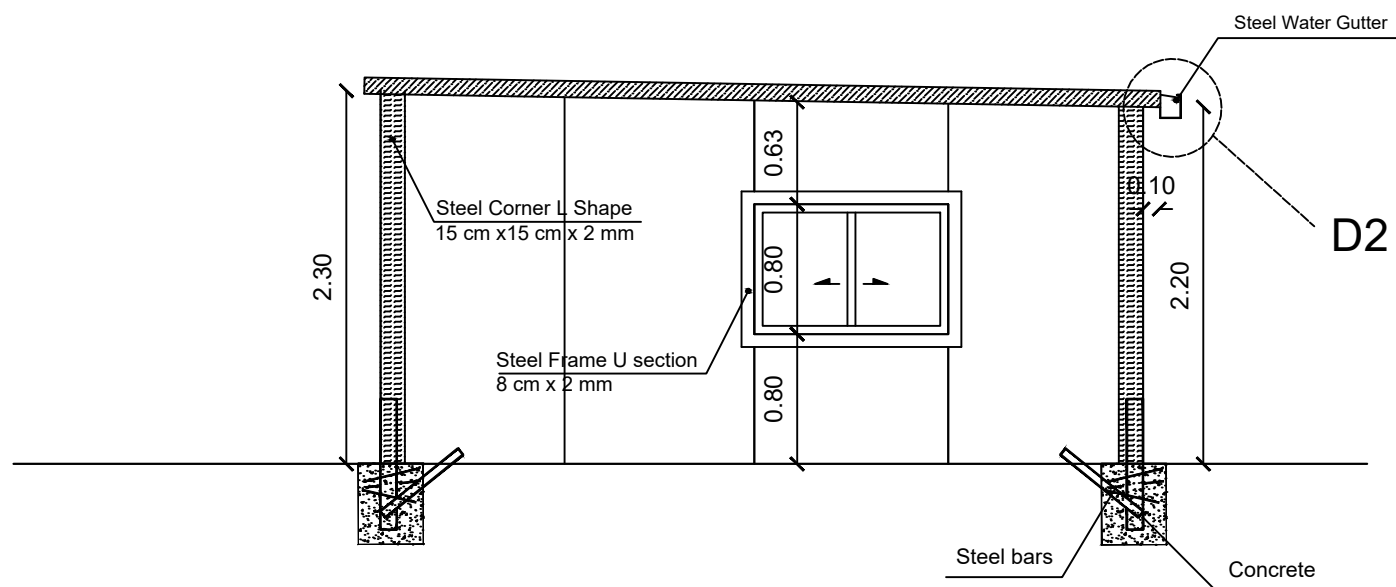


Agency:




Funded by:

Humanitarian Aid
and Civil Protection - ECHO

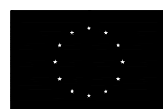

Humanitarian Aid
and Civil Protection

Agency : ACTED
Program : Emergency Project
Scale : 1:50
Designer: Muhammad Abu-Rajab

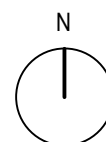

Design Code :
AS


Plan Name :

Agricultural Strcuture 22 m²


Date :

2020


D1: Corner Detail

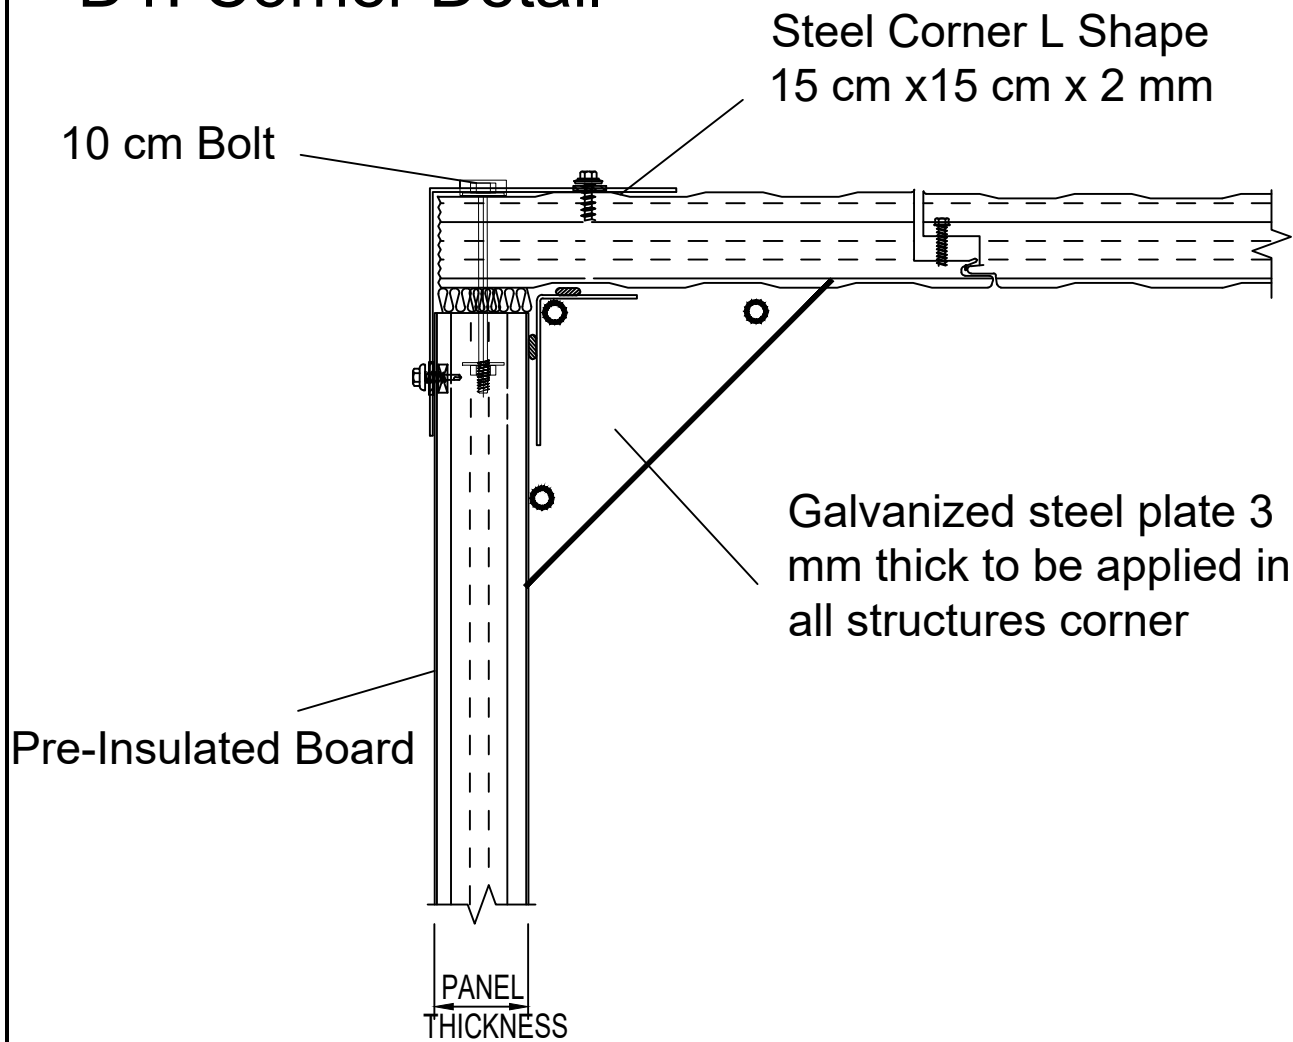


D2: Roof water Gutter

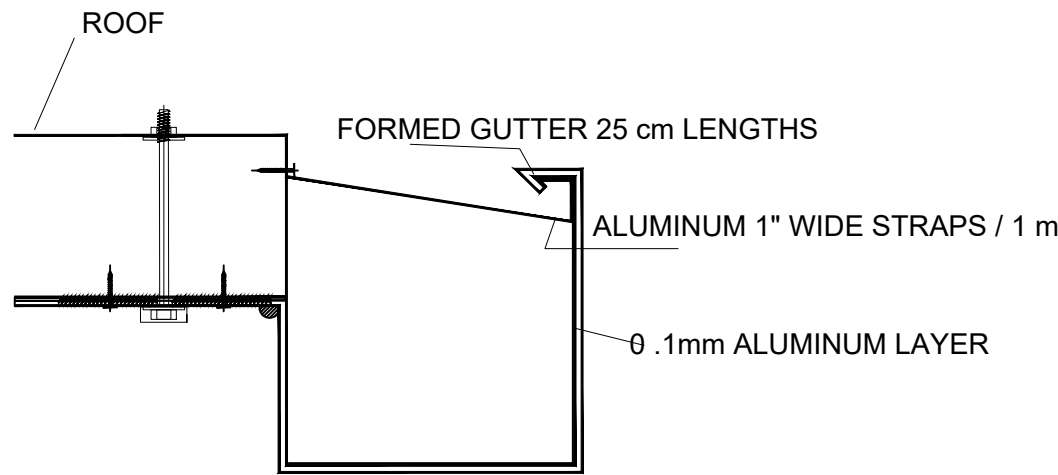

D3: Corner Plate Detail

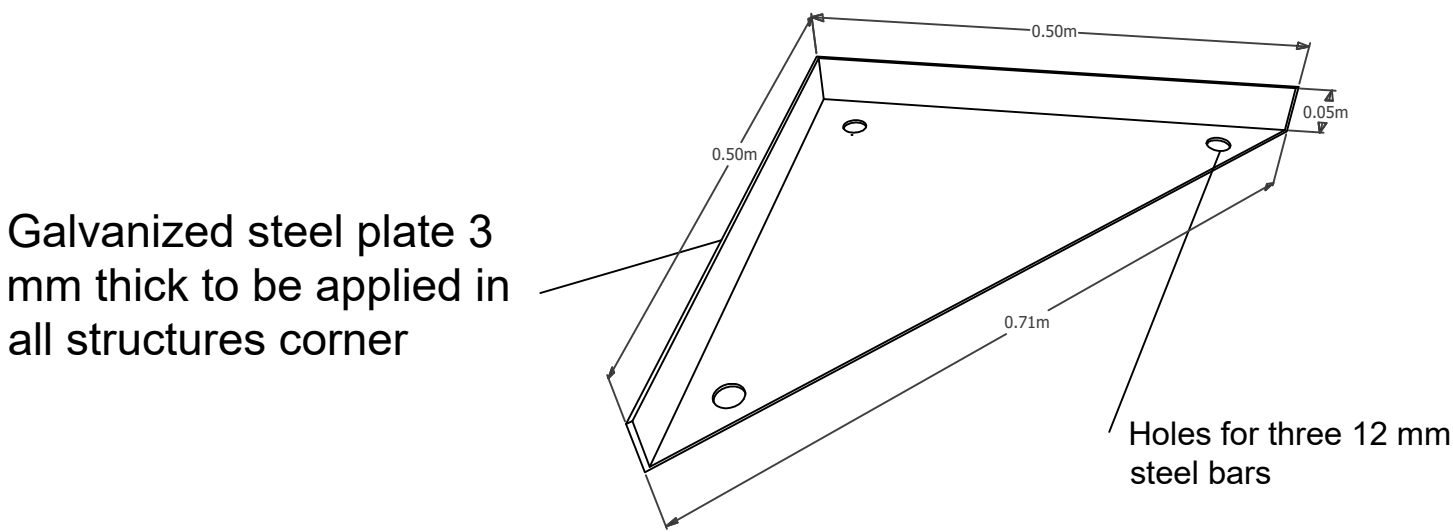

D4: Shower Plate

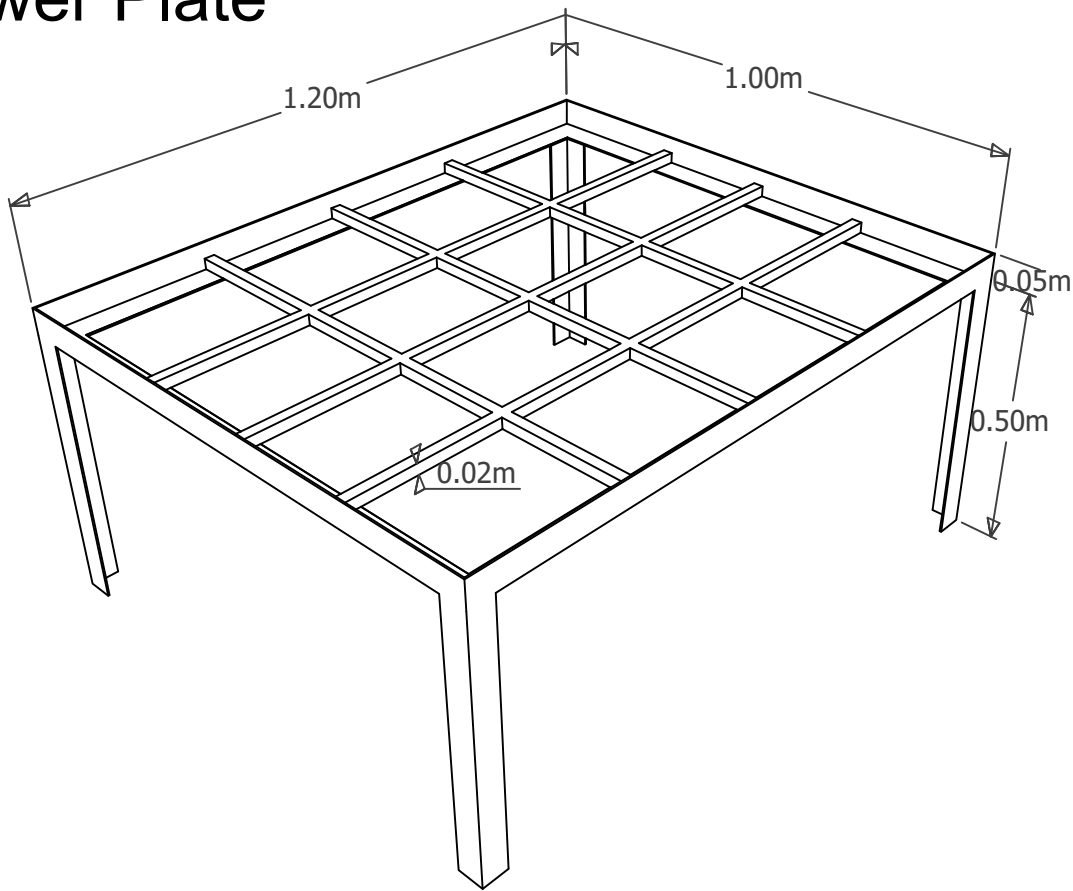


Agency:



ACTED


Funded by:

Humanitarian Aid
and Civil Protection - ECHO

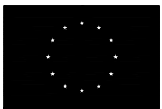

Humanitarian Aid
and Civil Protection

Agency : ACTED
Program : Emergency Project
Scale : 1:50
Designer: Muhammad Abu-Rajab

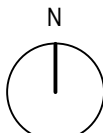

Design Code :

AS


Plan Name :

Agricultural Structure 22 m²


Date :

2020

D5: Mid-Column

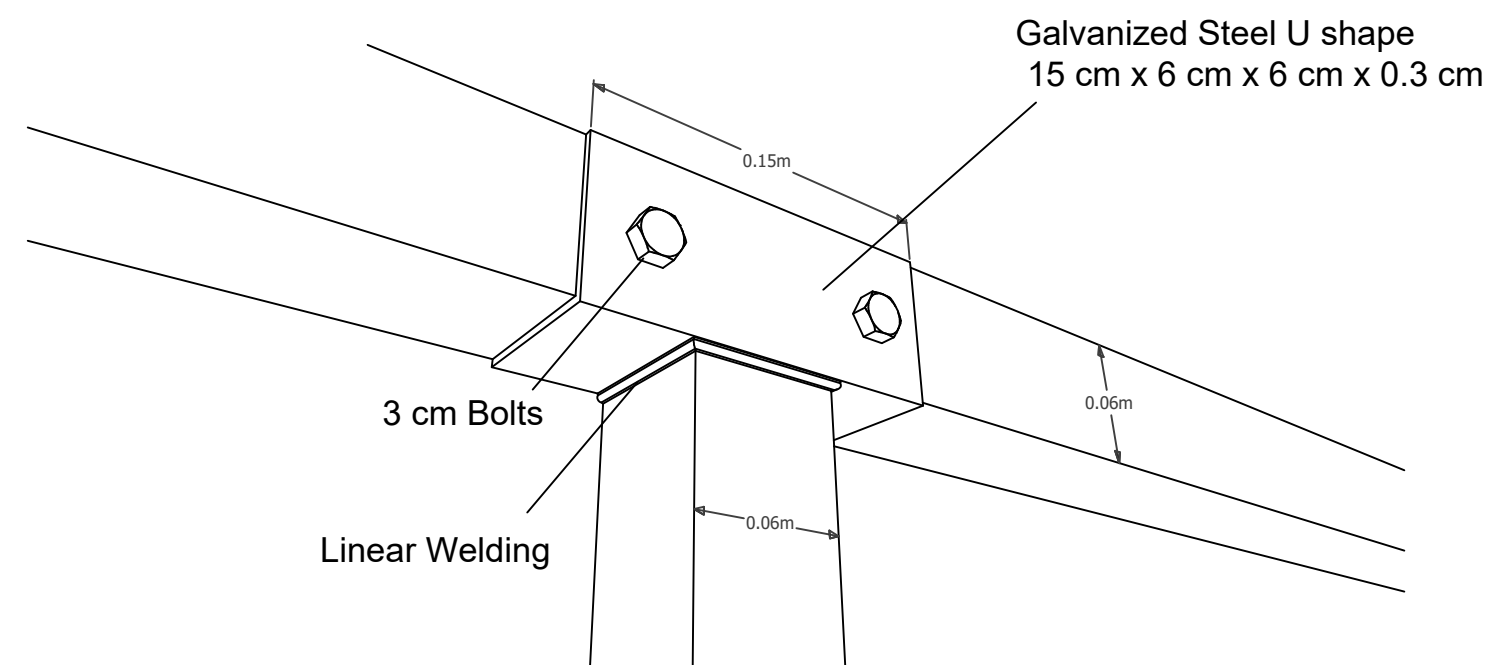


D6: Columns

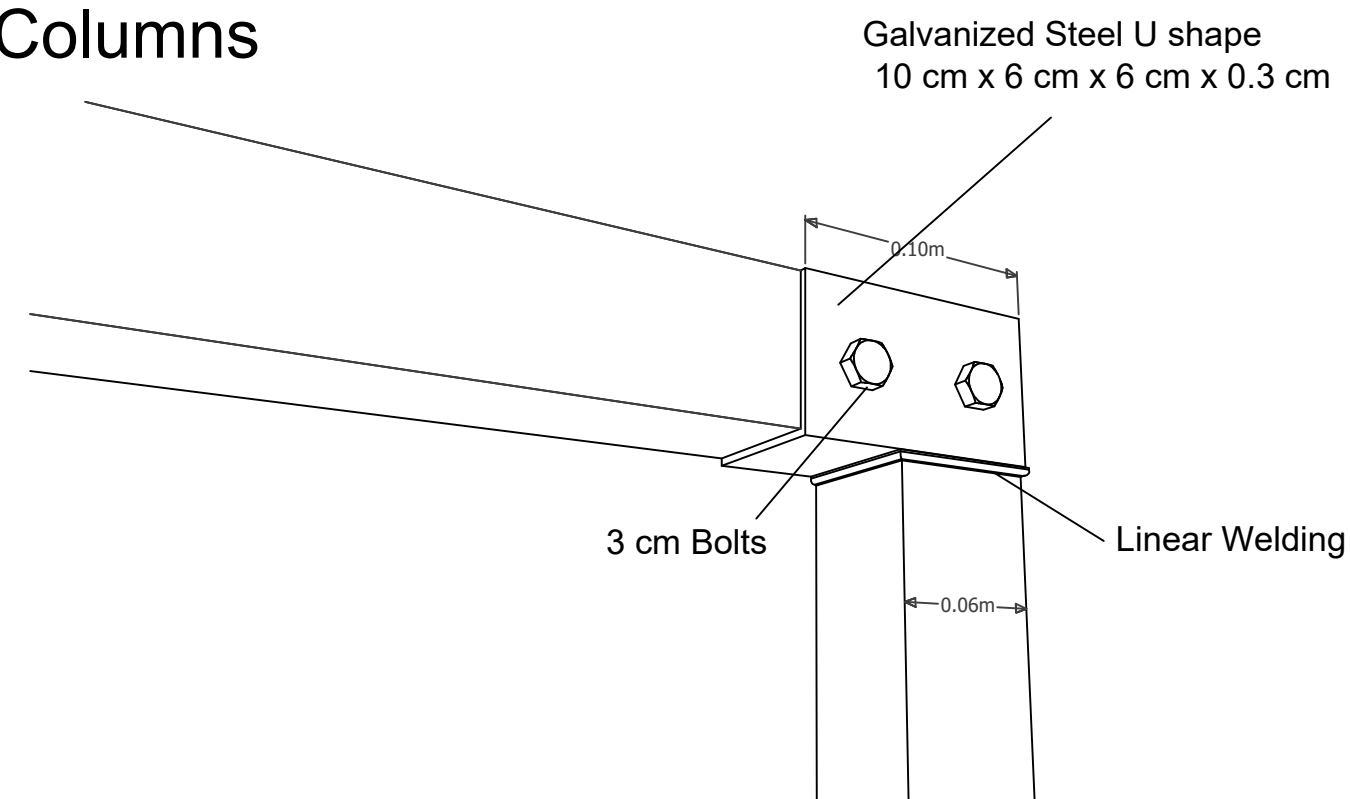


All Columns section = 6 x 6 x 0.3 cm




D7: Roof Detail

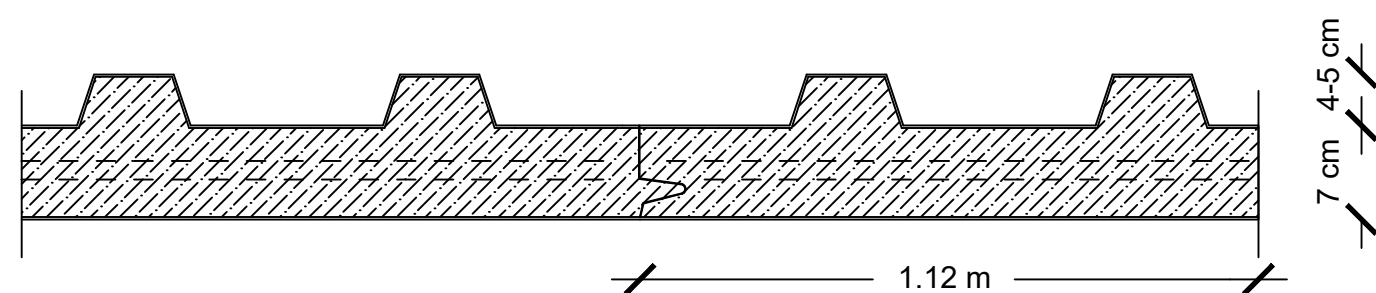

Galvanized Steel 1 cm x 1 cm

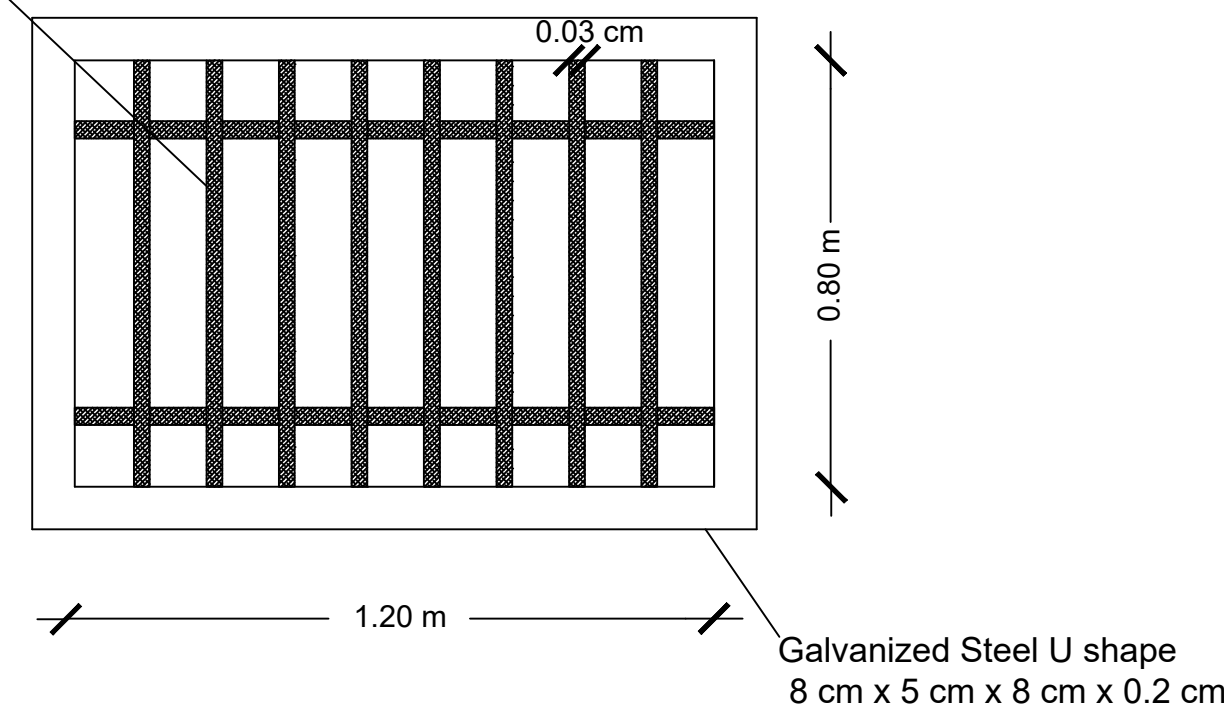

2020

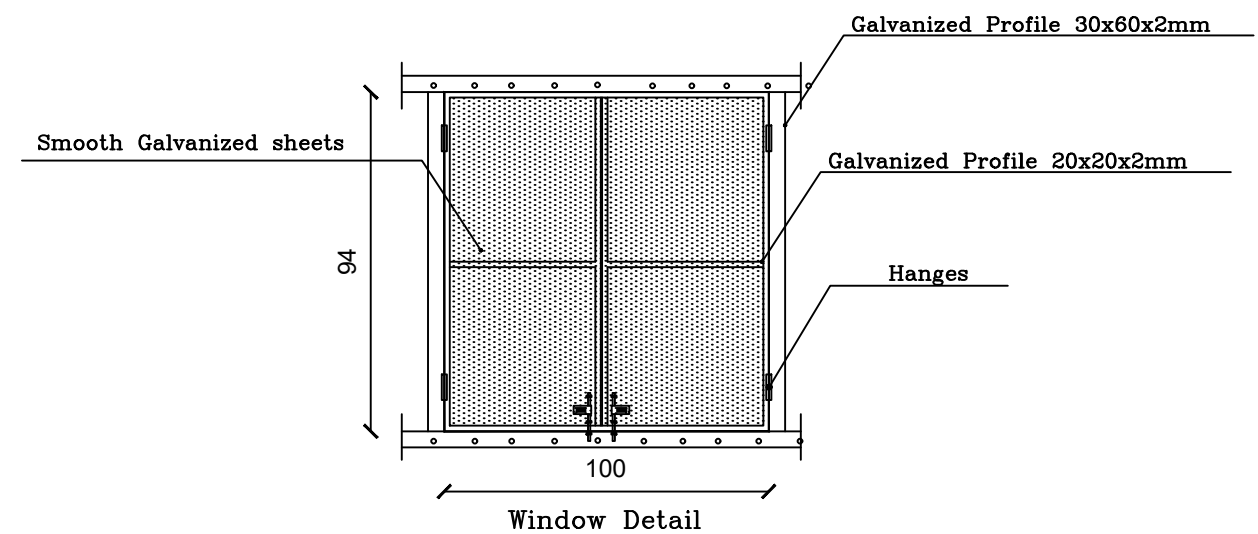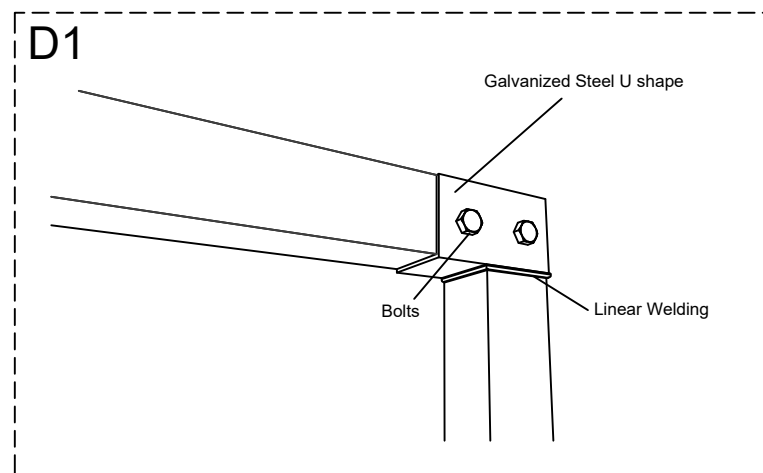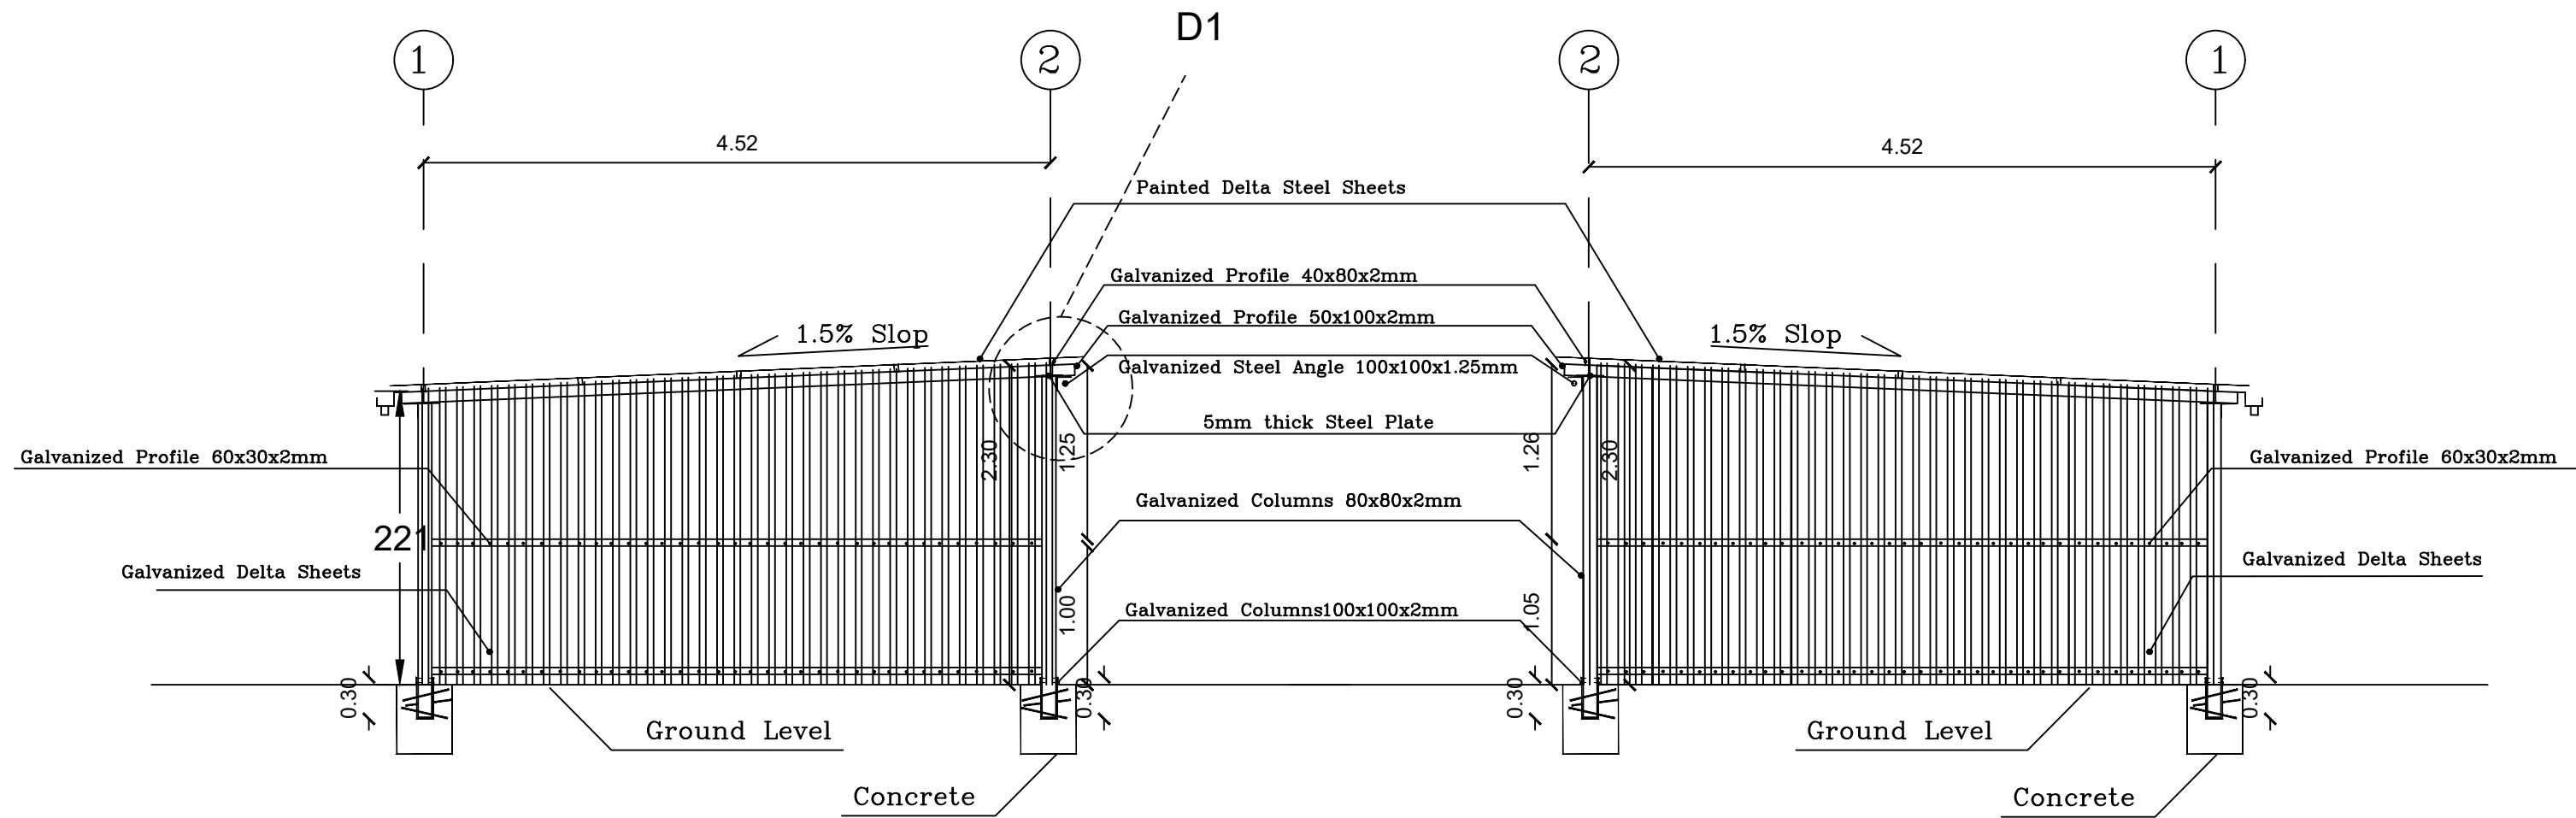

Agency:




Funded by:

Humanitarian Aid
and Civil Protection - ECHO



Humanitarian Aid
and Civil Protection

Agency : ACTED
Program : Emergency Project
Scale : 1:50
Designer: Muhammad Abu-Rajab

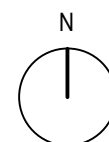



Design Code :
RS26

Plan Name :

Isolated/ Residential Metal Shed 26 m²

Date :

2020

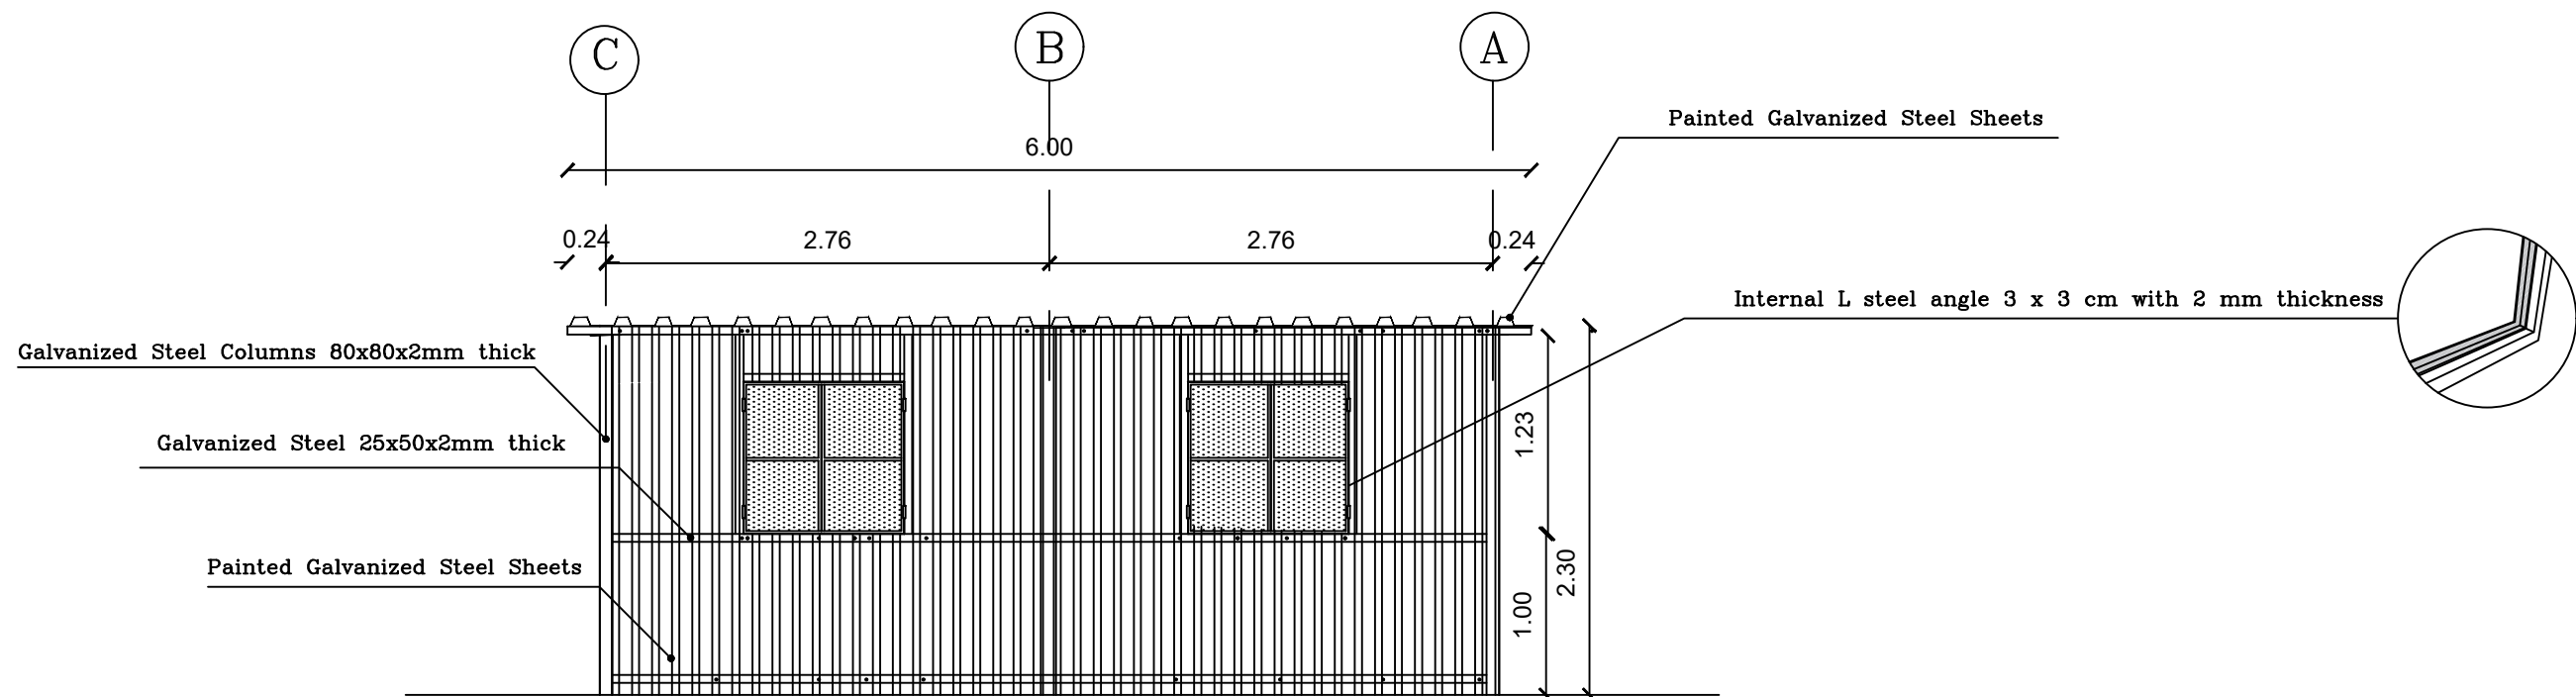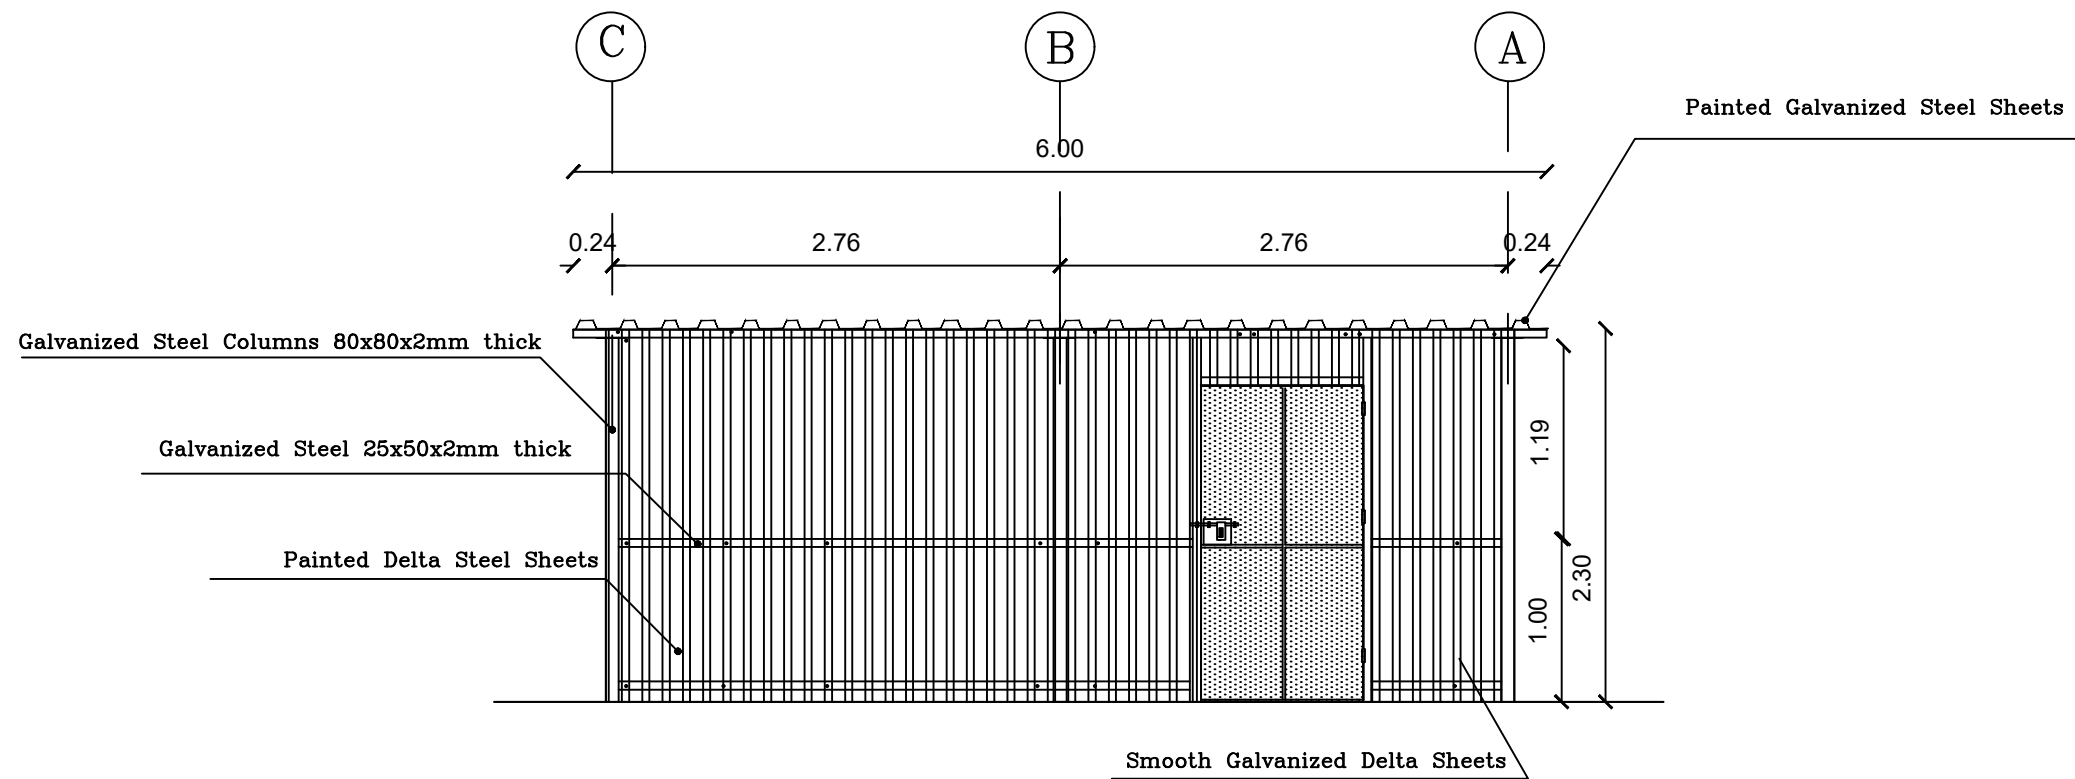


Agency:



ACTED


Funded by:

Humanitarian Aid
and Civil Protection - ECHO

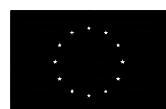

Humanitarian Aid
and Civil Protection

Agency : ACTED
Program : Emergency Project
Scale : 1:50
Designer: Muhammad Abu-Rajab

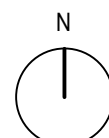


Design Code :
RS26




Plan Name :

Isolated/ Residential Metal Shed 26 m²

Date :

2020

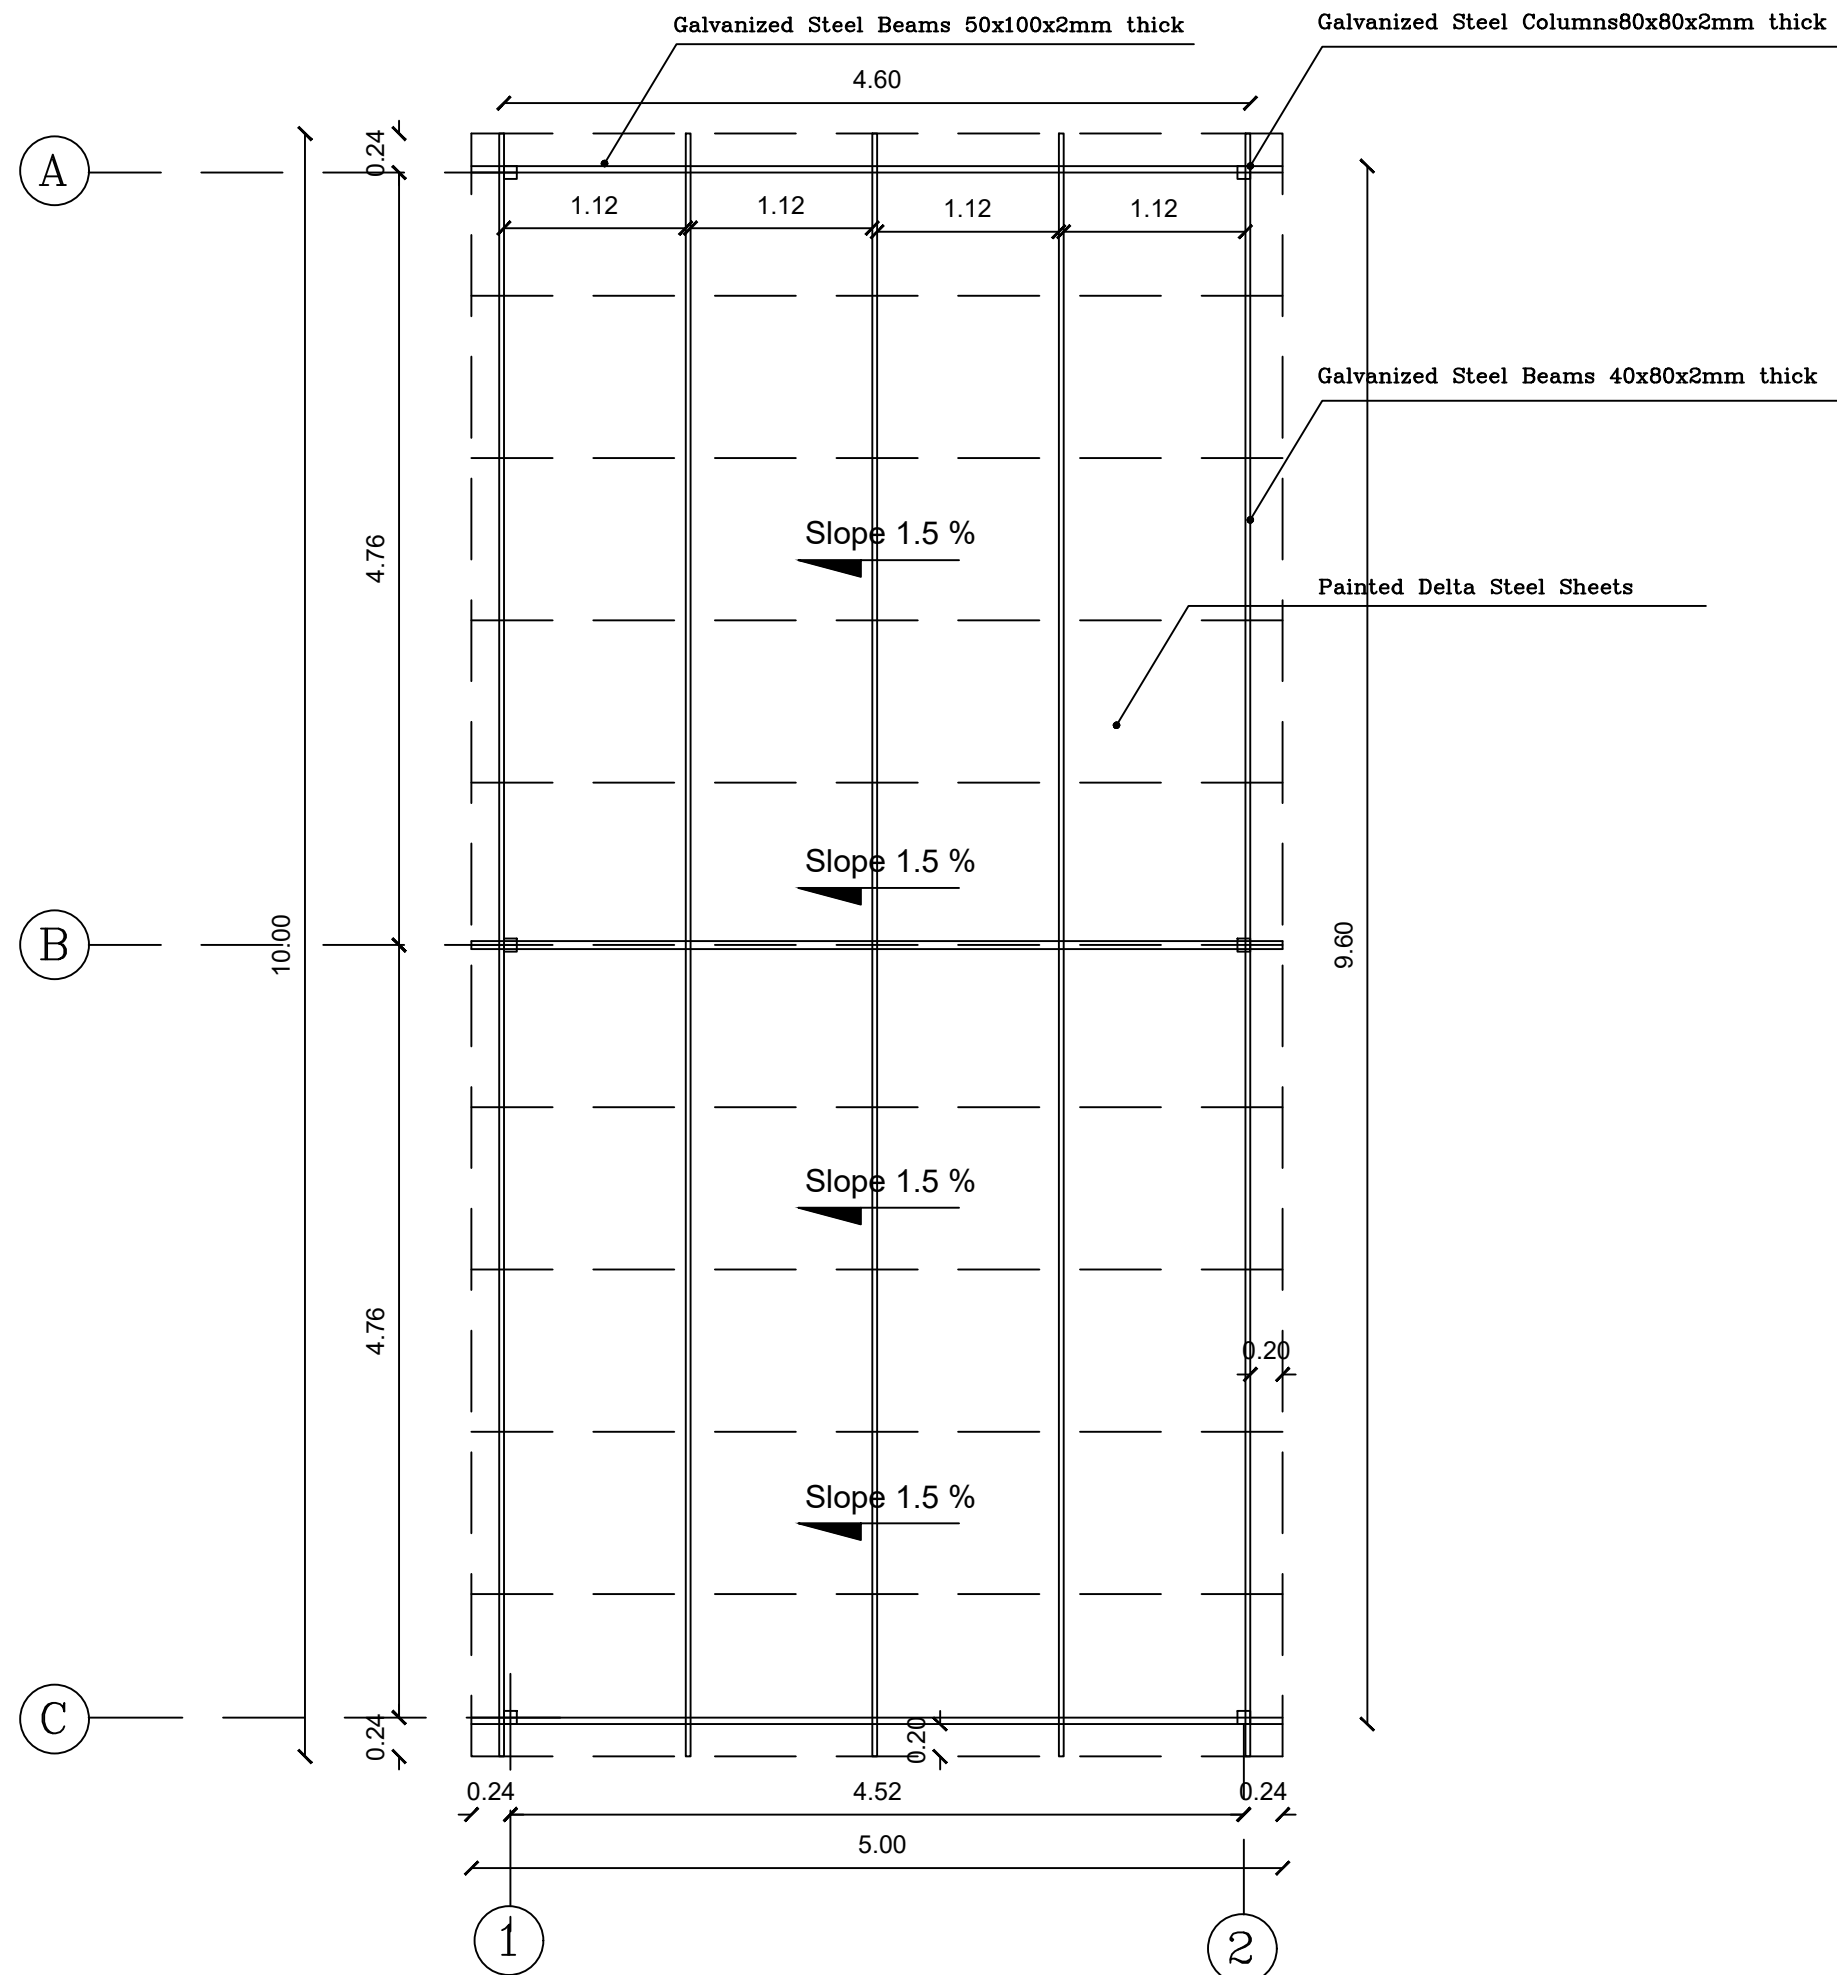

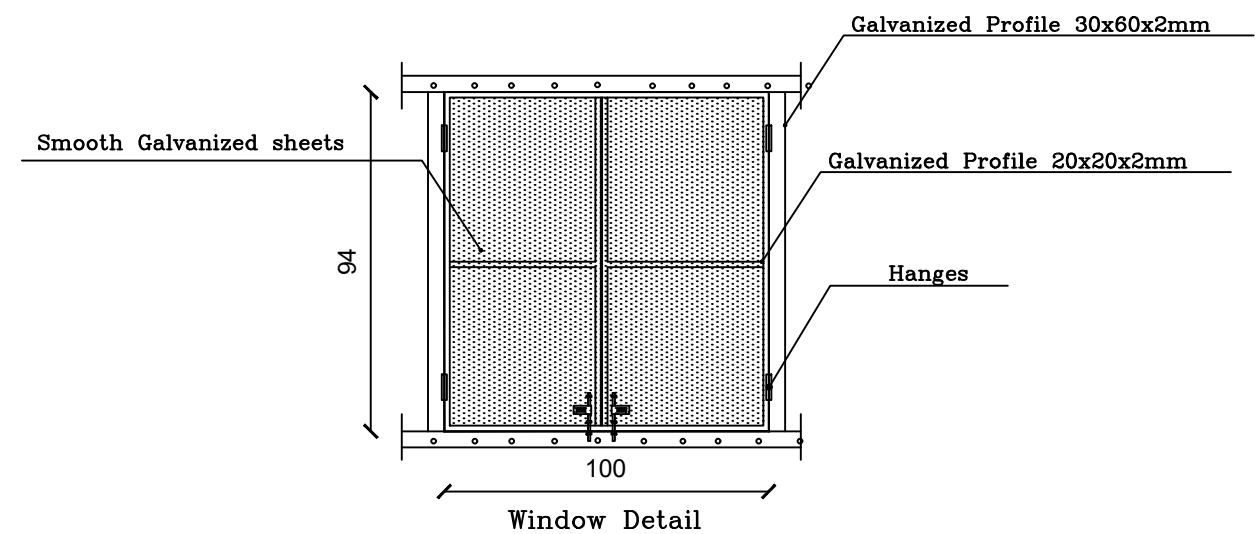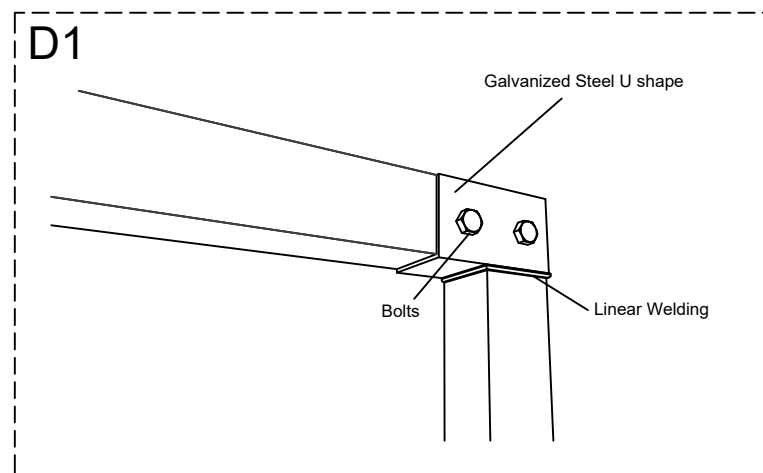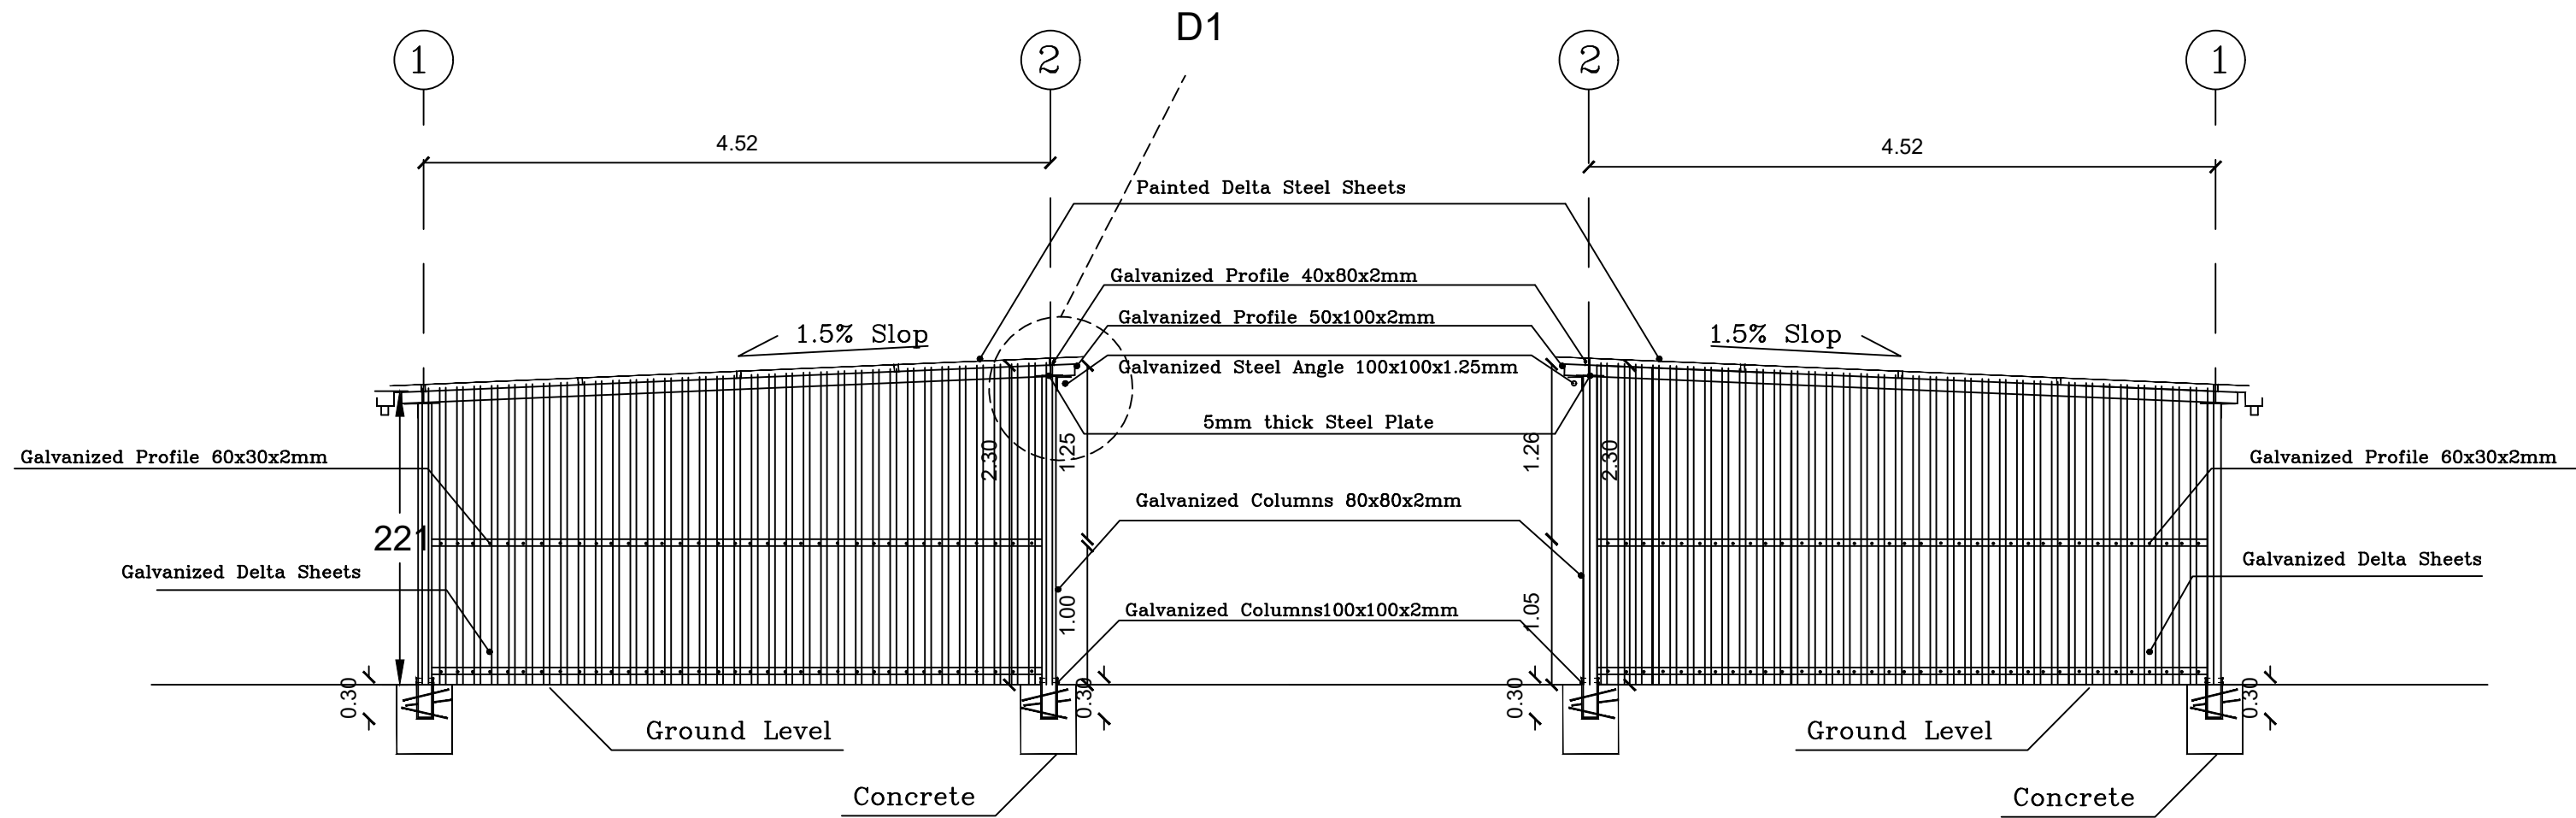


Agency:




Funded by:

Humanitarian Aid
and Civil Protection - ECHO

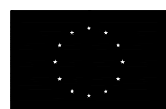

Humanitarian Aid
and Civil Protection

Agency : ACTED
Program : Emergency Project
Scale : 1:50
Designer: Muhammad Abu-Rajab

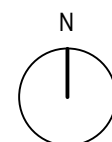



Design Code :
RS44

Plan Name :

Isolated/ Residential Metal Shed 44 m²

Date :

2020

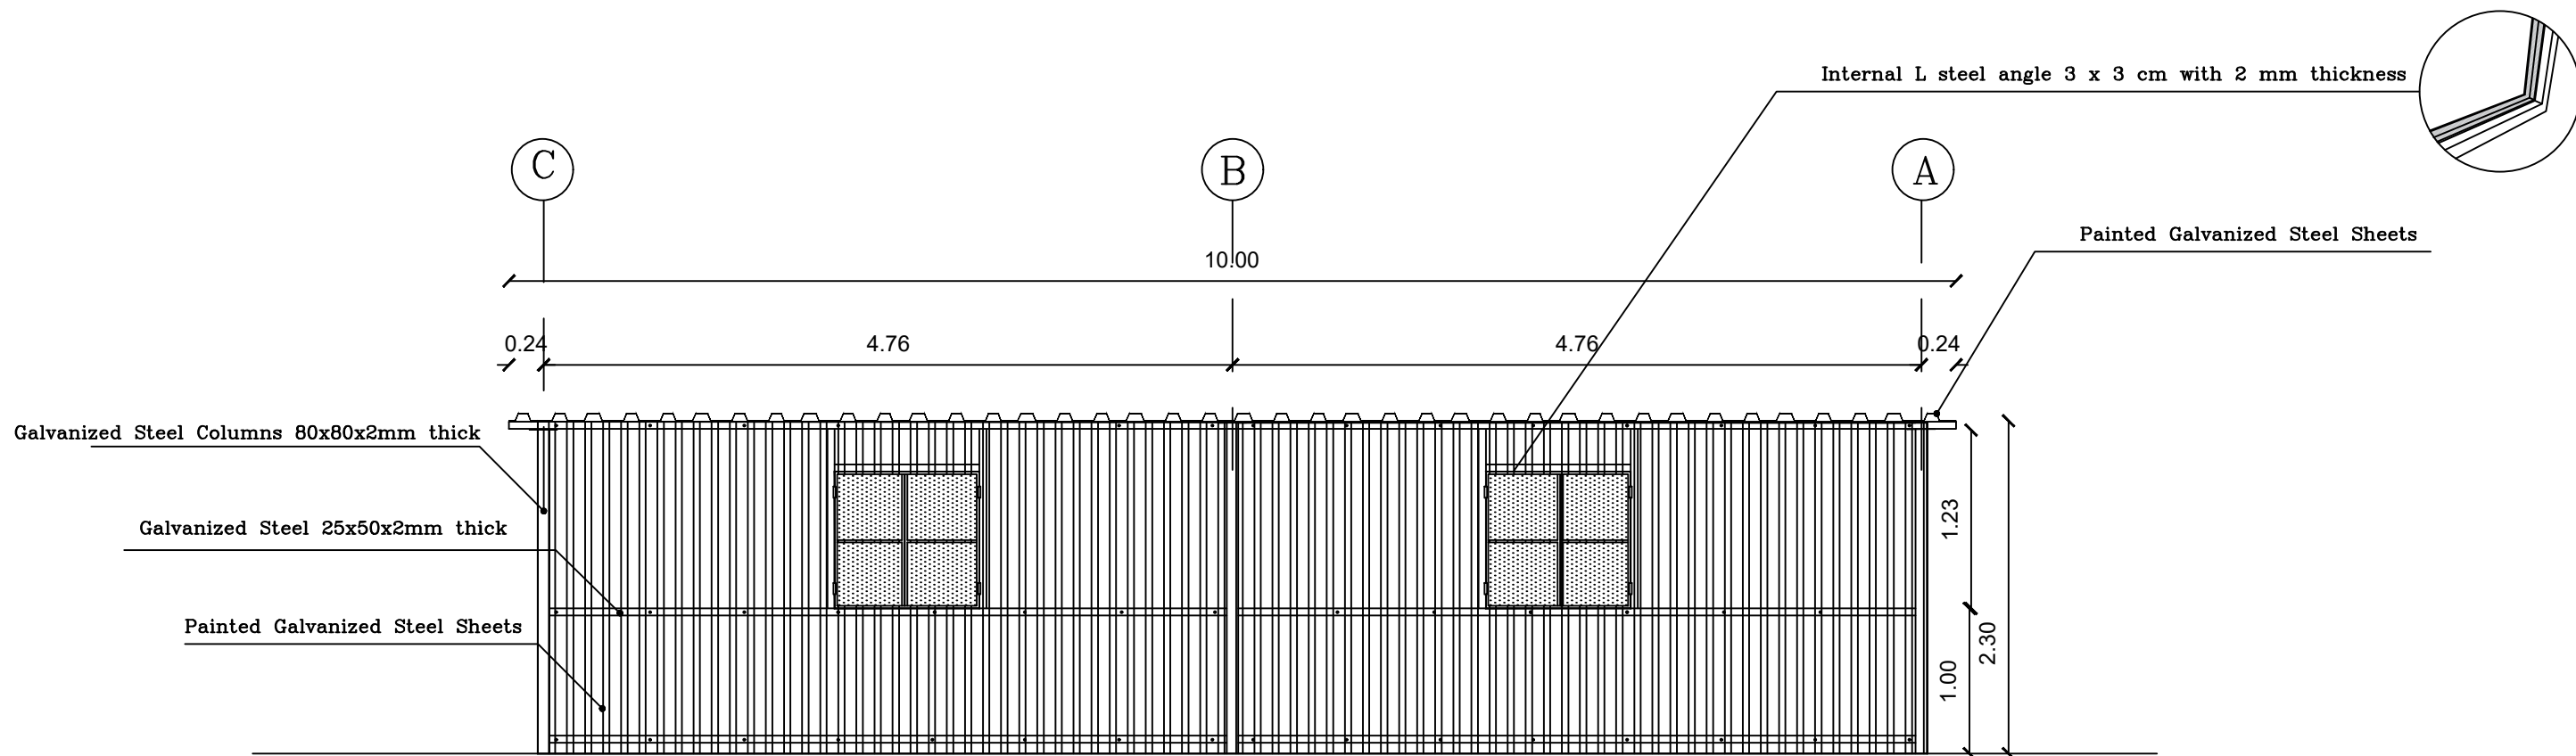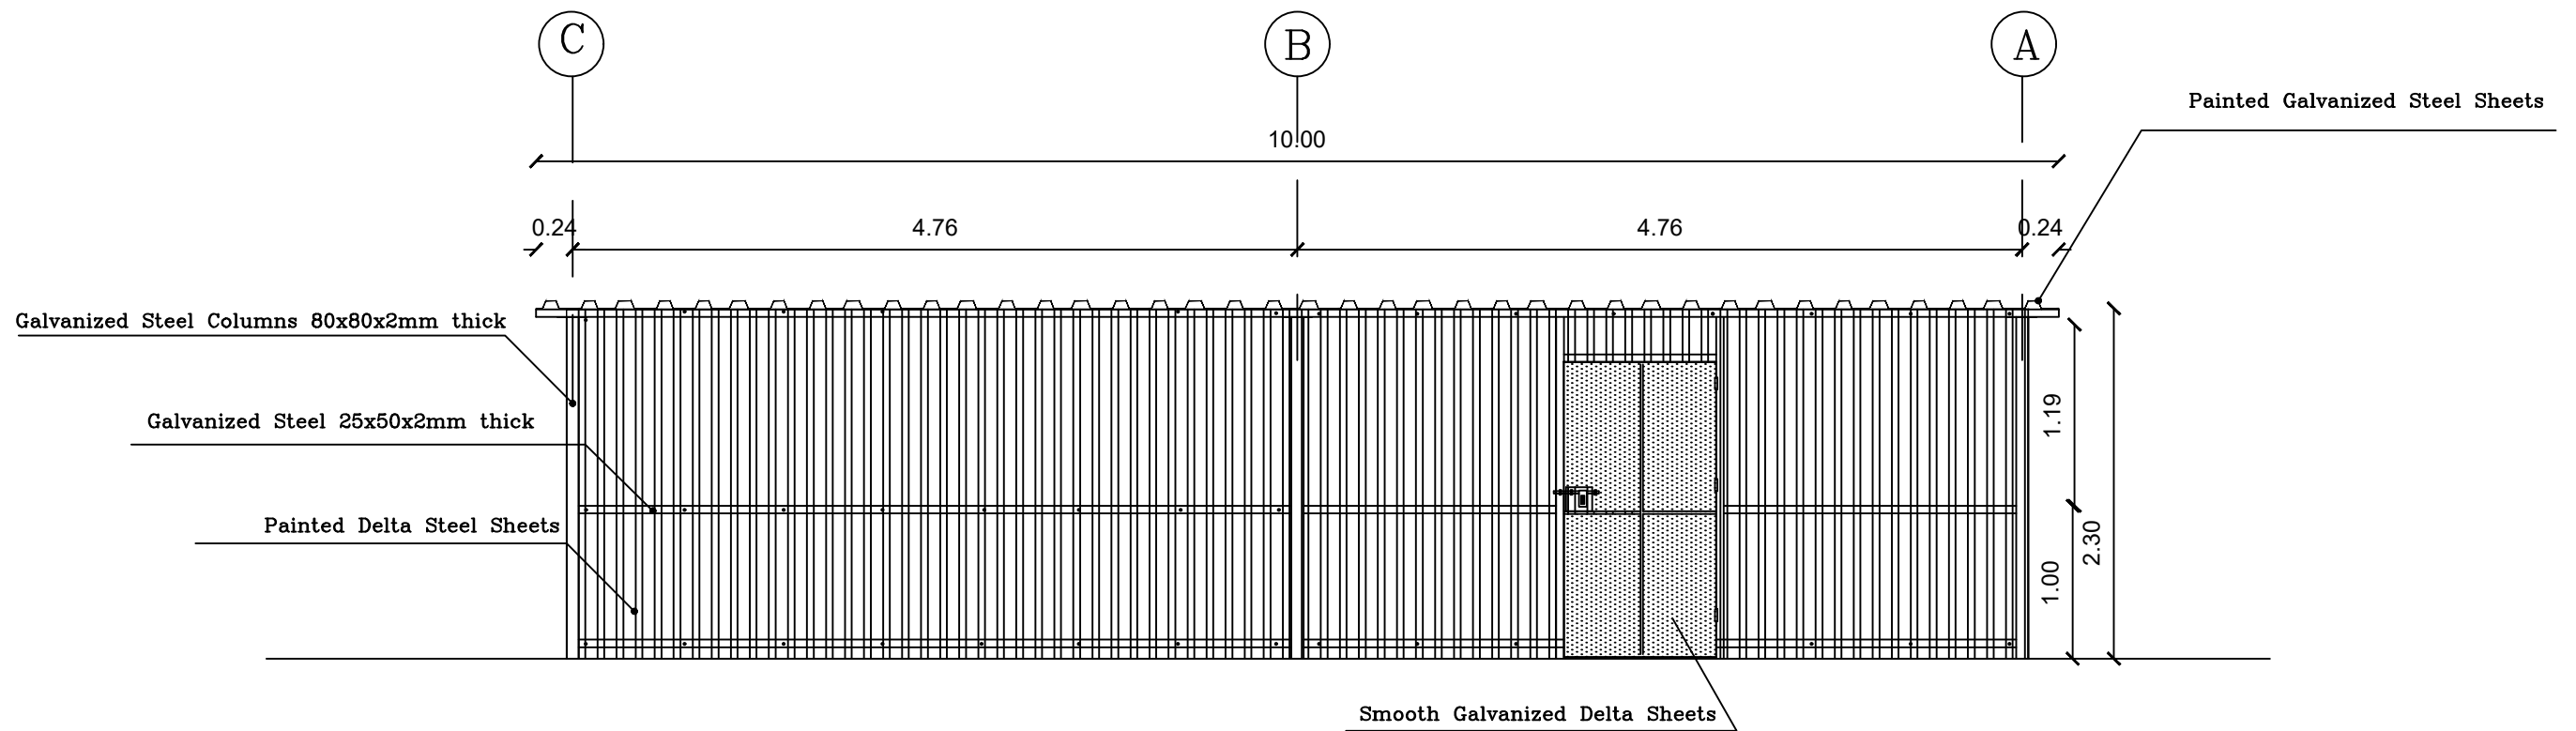


Agency:



ACTED


Funded by:

Humanitarian Aid
and Civil Protection - ECHO

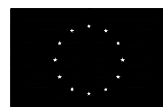

Humanitarian Aid
and Civil Protection

Agency : ACTED
Program : Emergency Project
Scale : 1:50
Designer: Muhammad Abu-Rajab

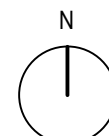


Design Code :
RS44

Plan Name :

Isolated/ Residential Metal Shed 44 m²

Date :

2020

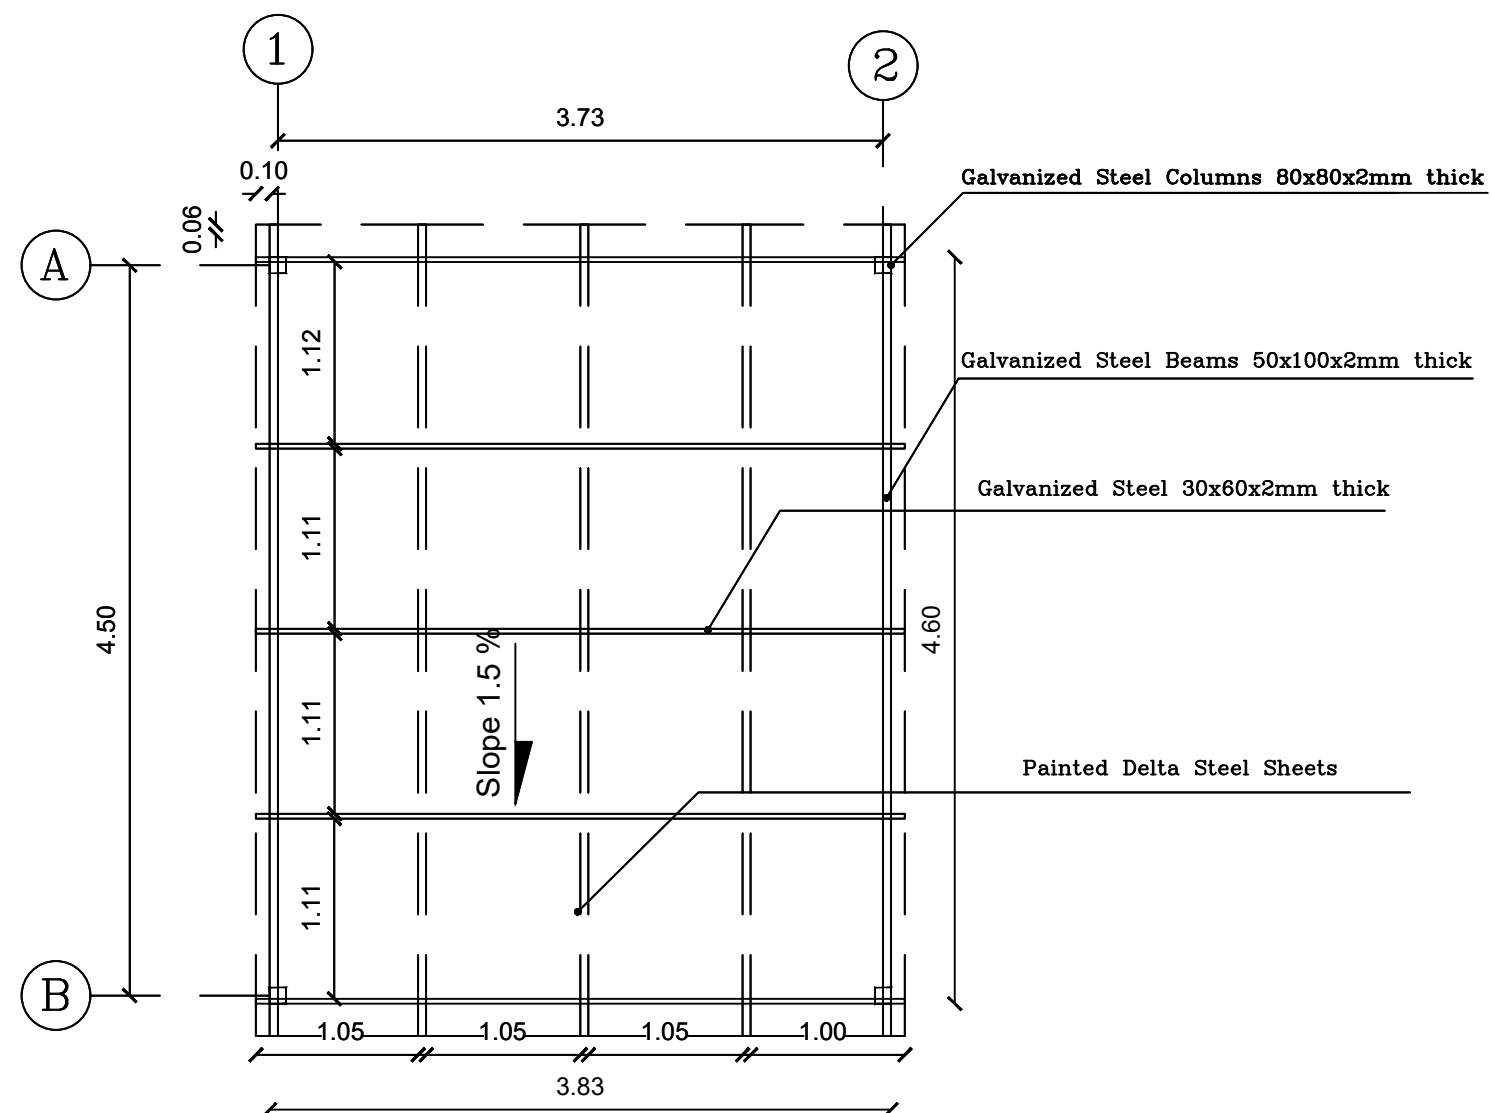


Agency:



ACTED


Funded by:

Humanitarian Aid
and Civil Protection - ECHO

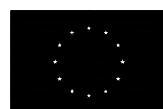

Humanitarian Aid
and Civil Protection

Agency : ACTED
Program : Emergency Project
Scale : 1:50
Designer: Muhammad Abu-Rajab

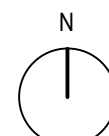

Design Code :




LS18


Plan Name :



Livelihood Metal Shed 18 m²

Date :

2020

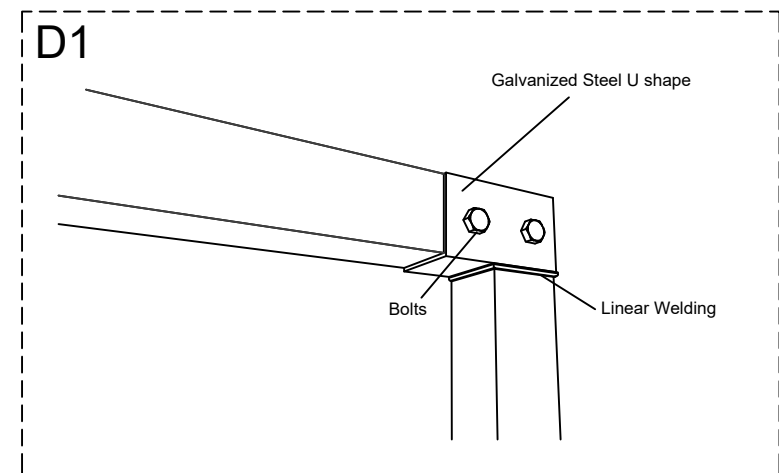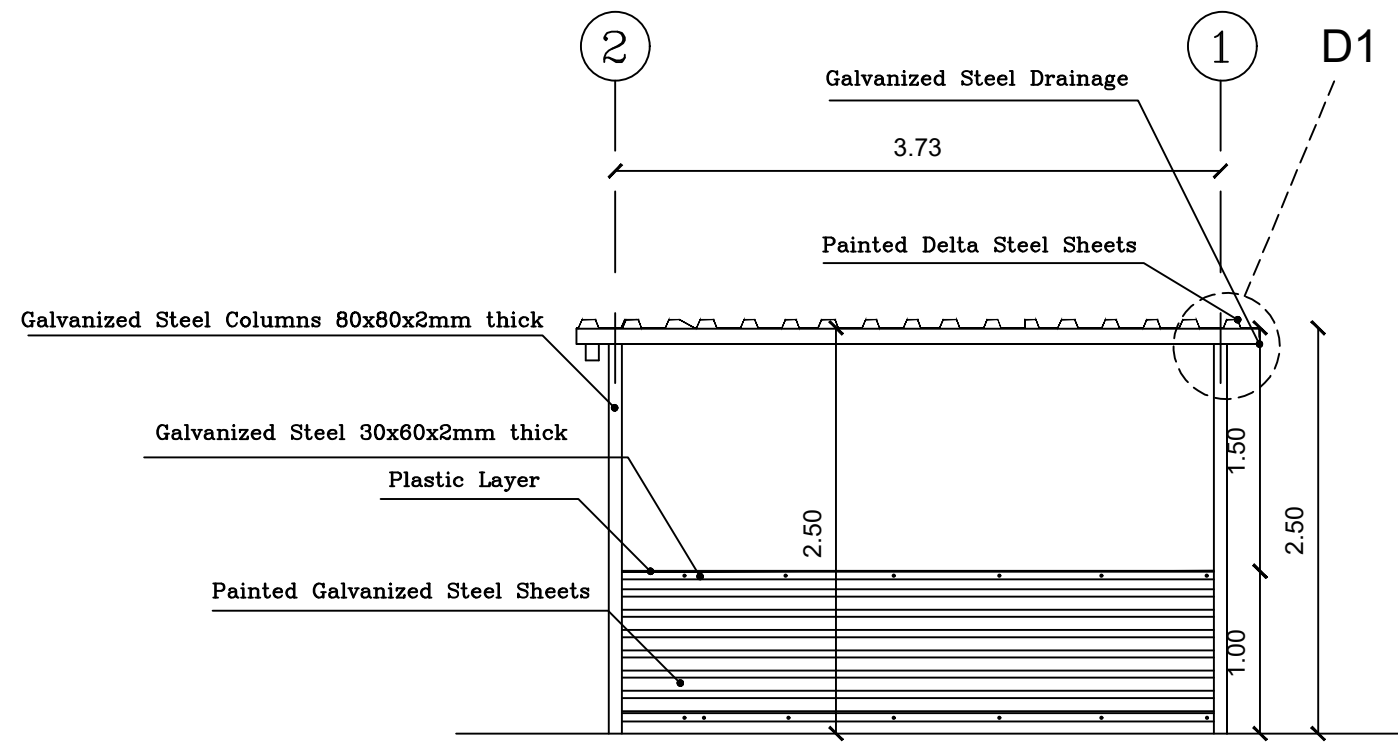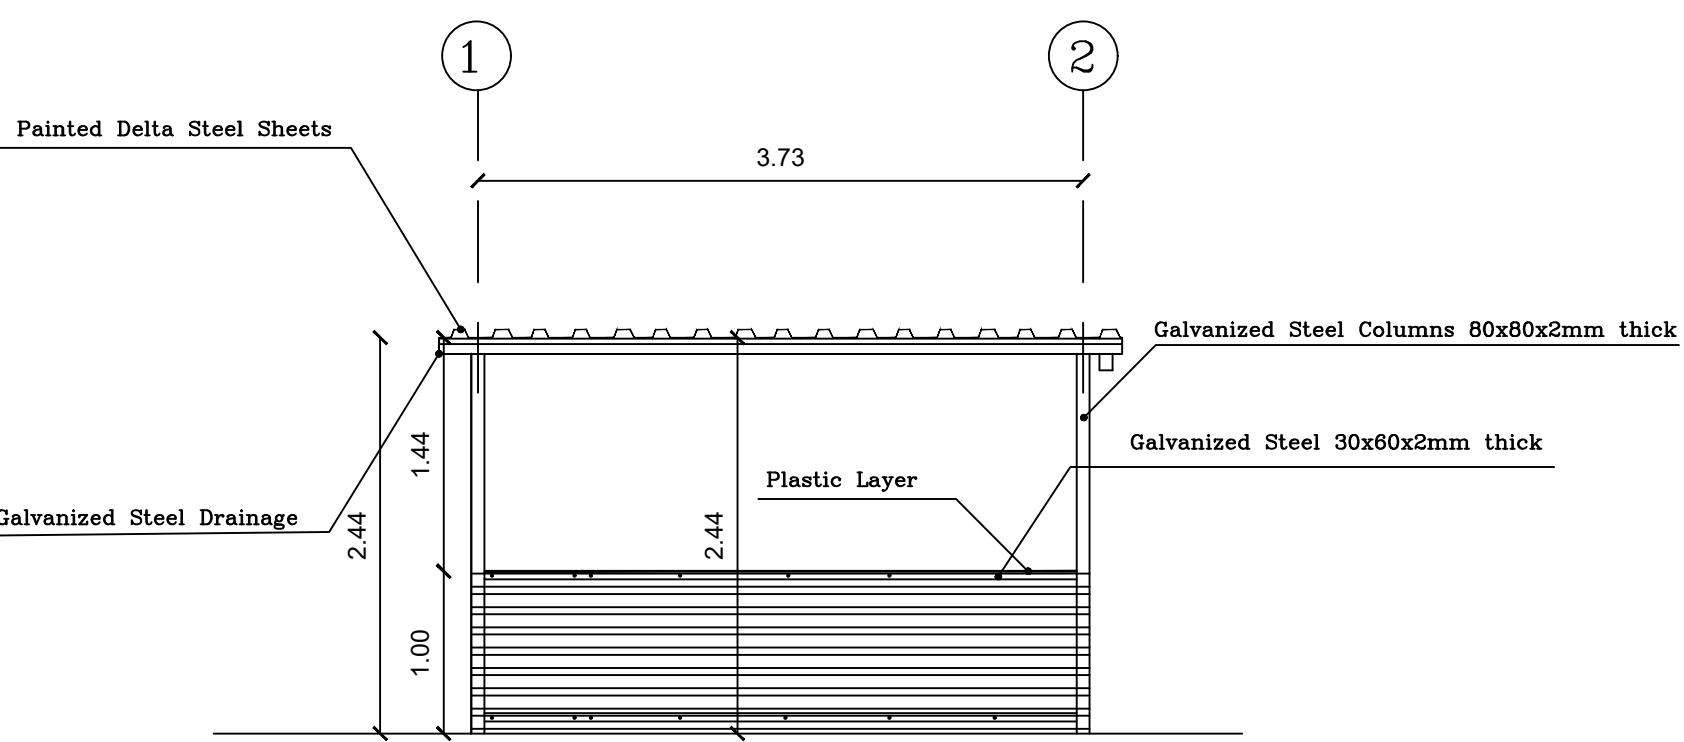

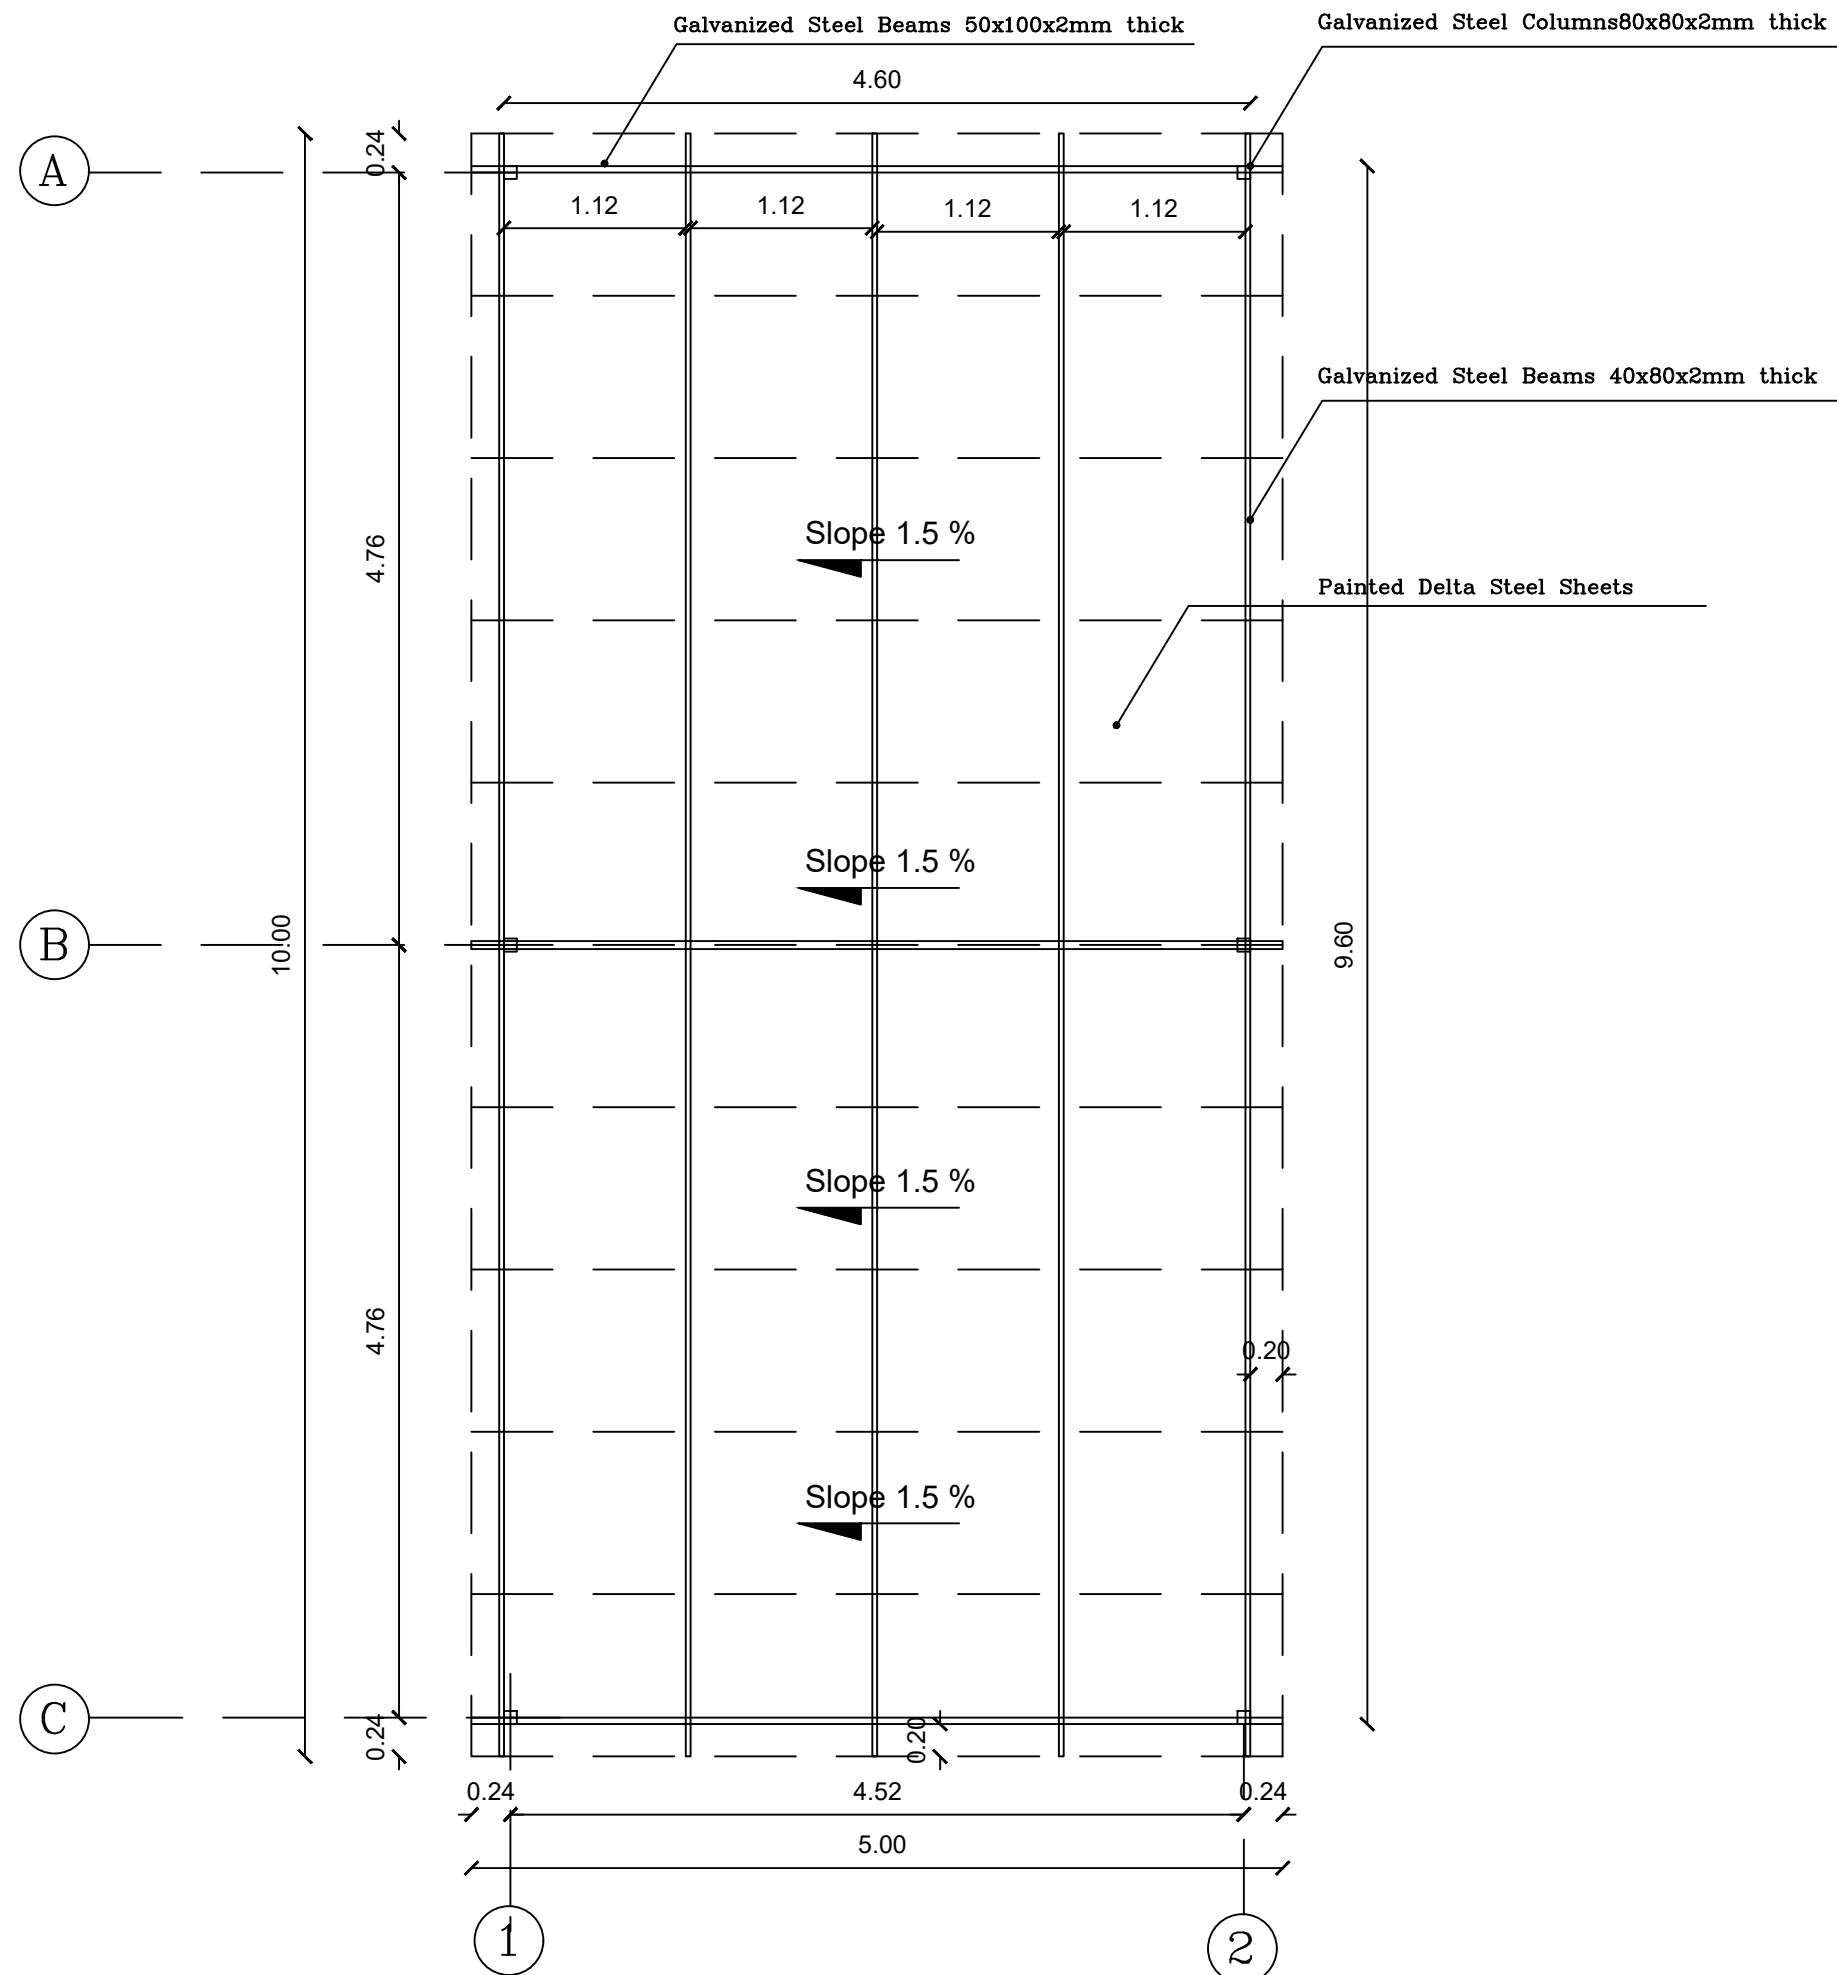

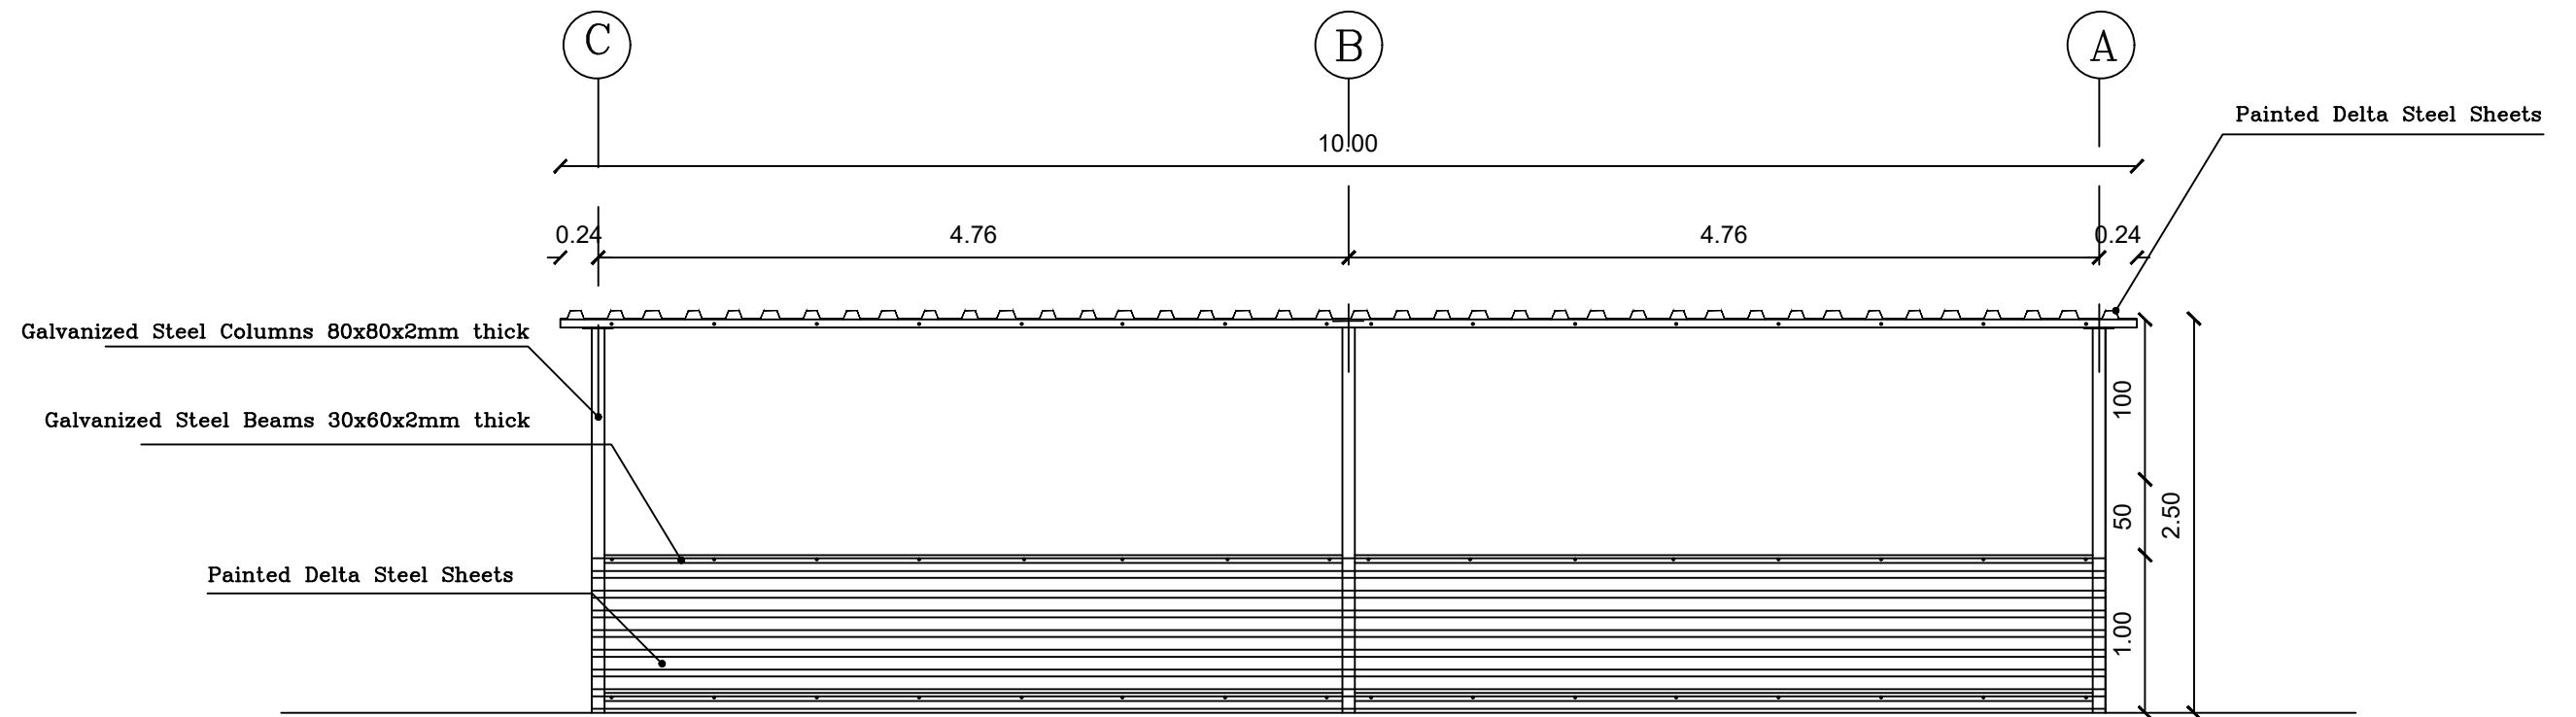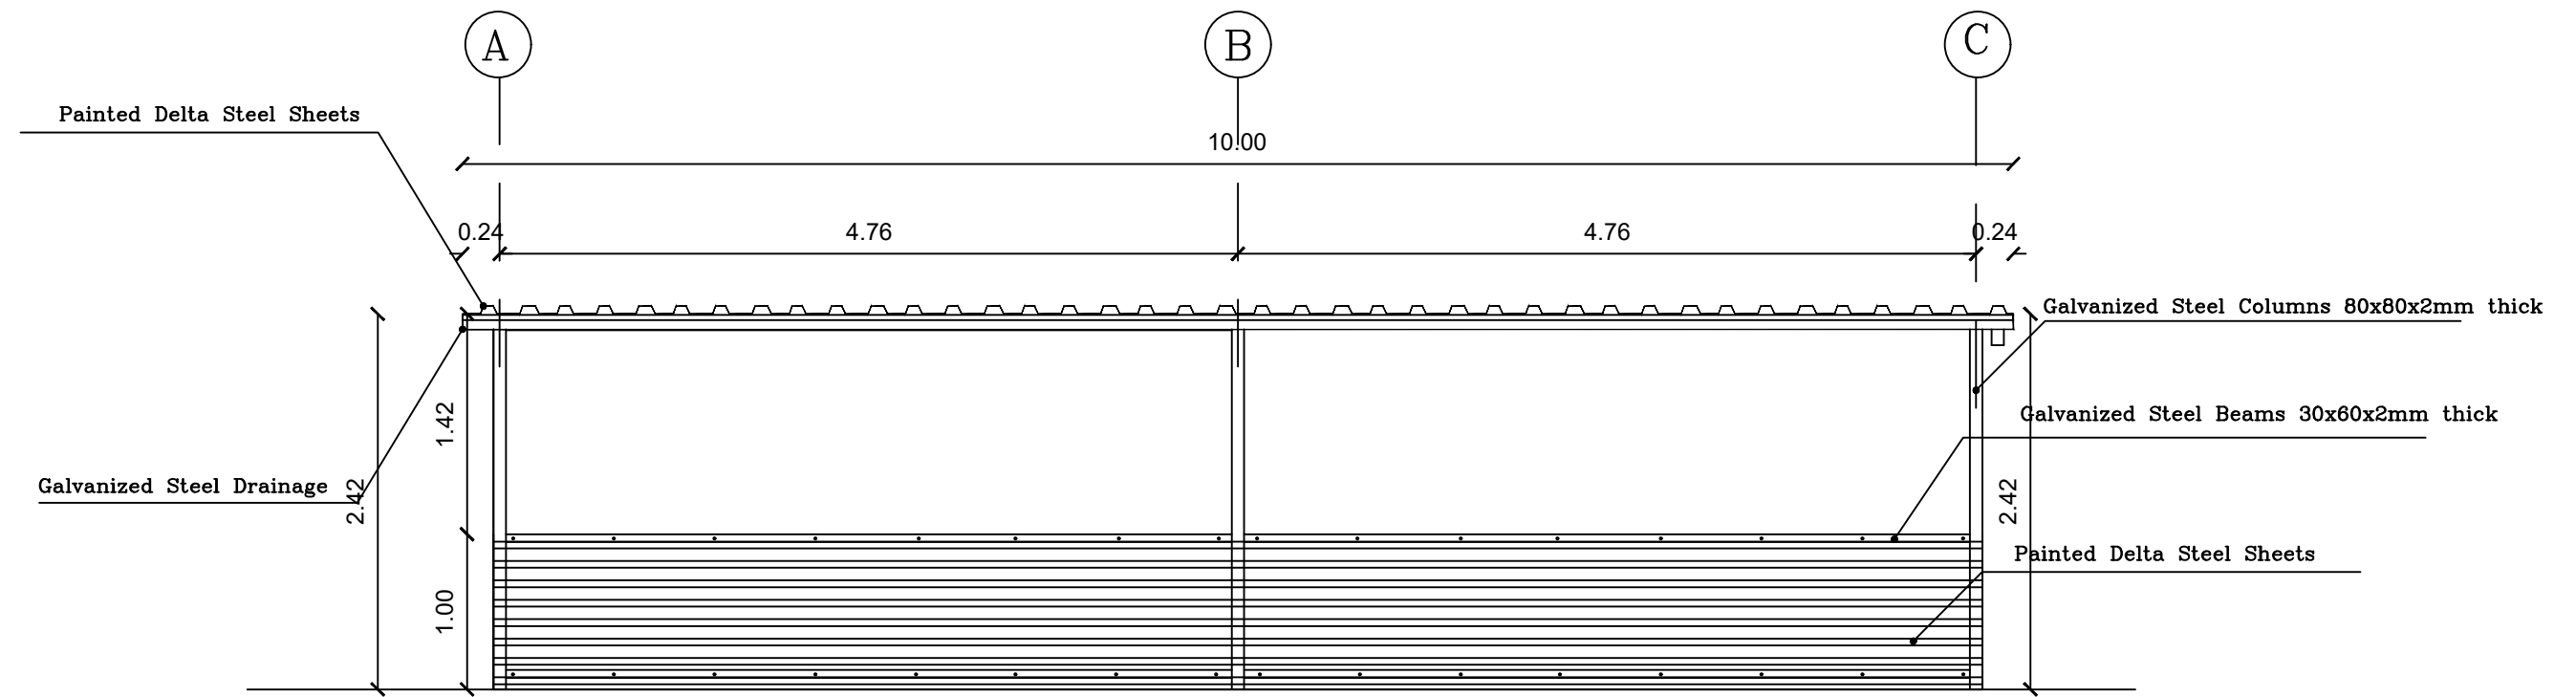


Agency:



ACTED


Funded by:

Humanitarian Aid
and Civil Protection - ECHO

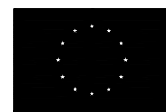

Humanitarian Aid
and Civil Protection

Agency : ACTED
Program : Emergency Project
Scale : 1:50
Designer: Muhammad Abu-Rajab

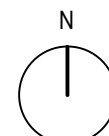

Design Code :


LS44

Plan Name :

Livelihood Metal Shed 44 m²

Date :

2020

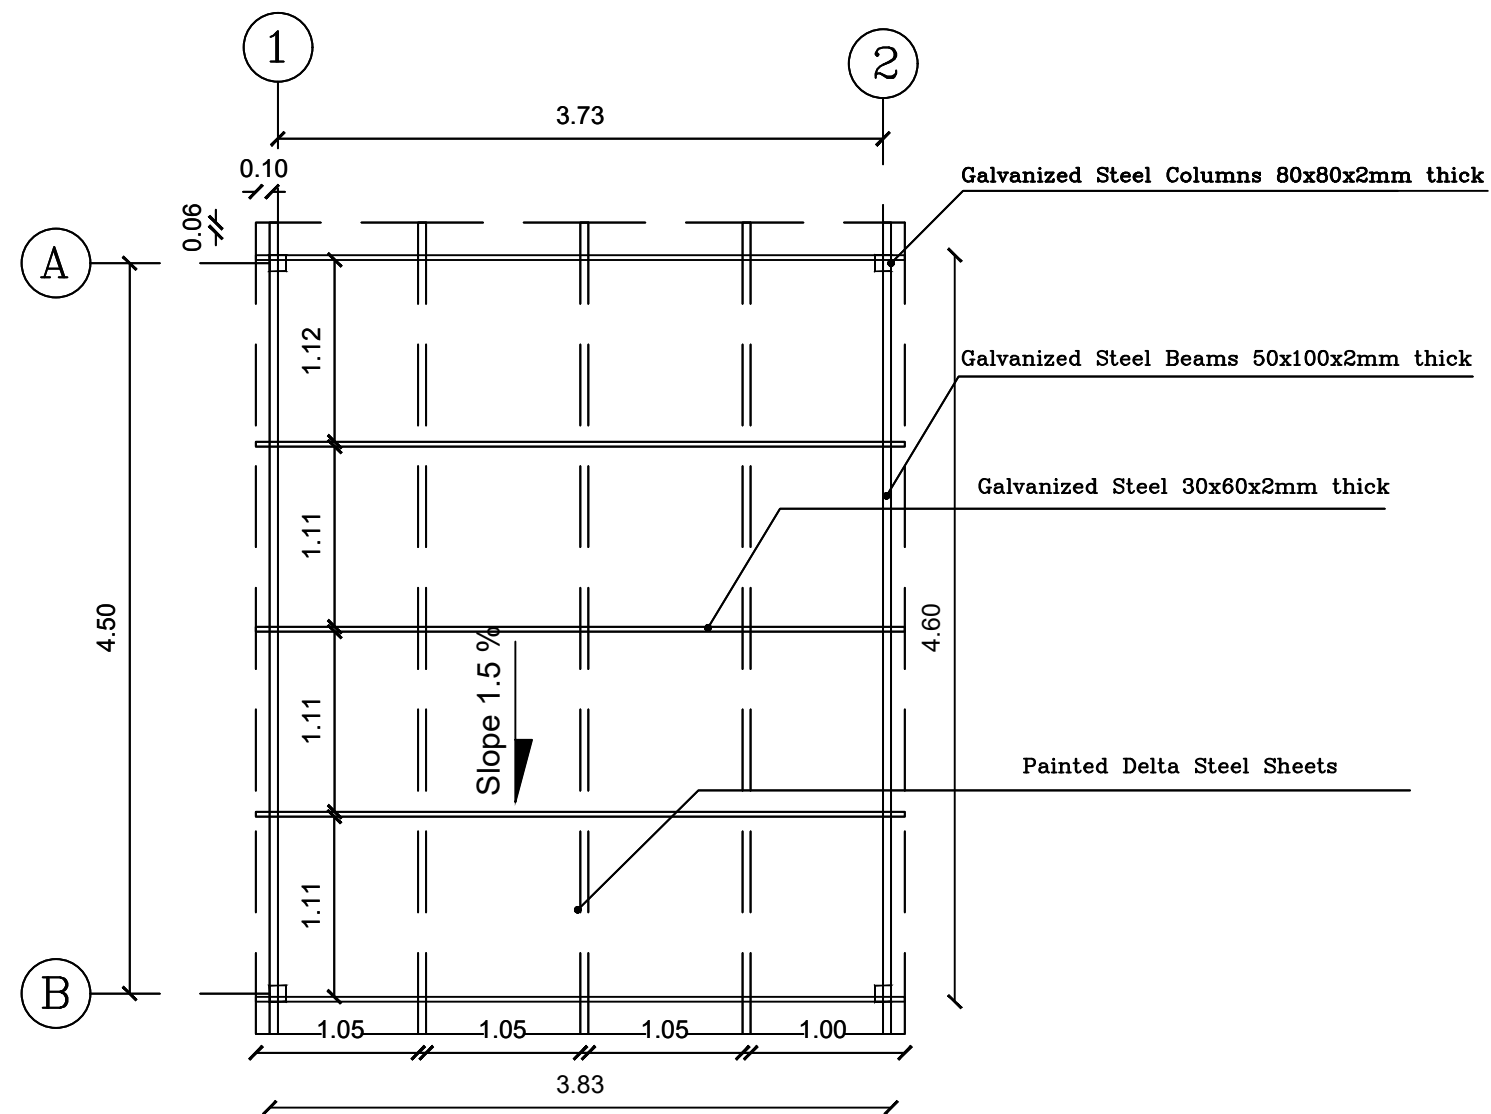


Agency:



ACTED


Funded by:

Humanitarian Aid
and Civil Protection - ECHO

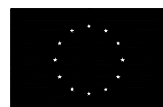

Humanitarian Aid
and Civil Protection

Agency : ACTED
Program : Emergency Project
Scale : 1:50
Designer: Muhammad Abu-Rajab

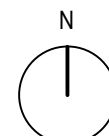

Design Code :



SS18

Plan Name :

Storage Metal Shed 18 m²

Date :

2020

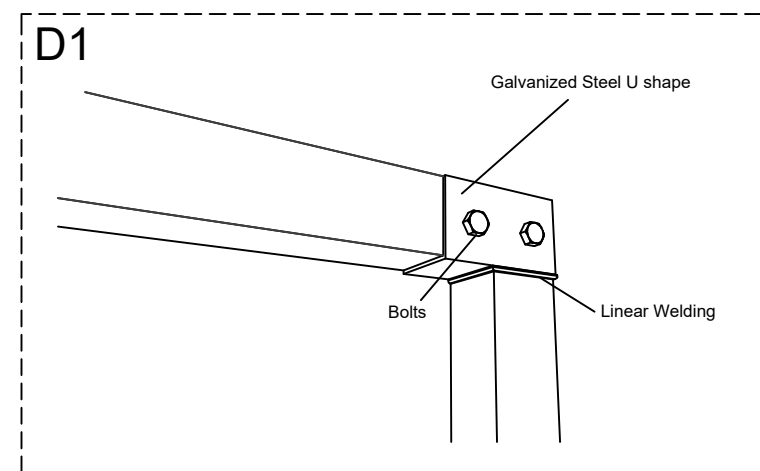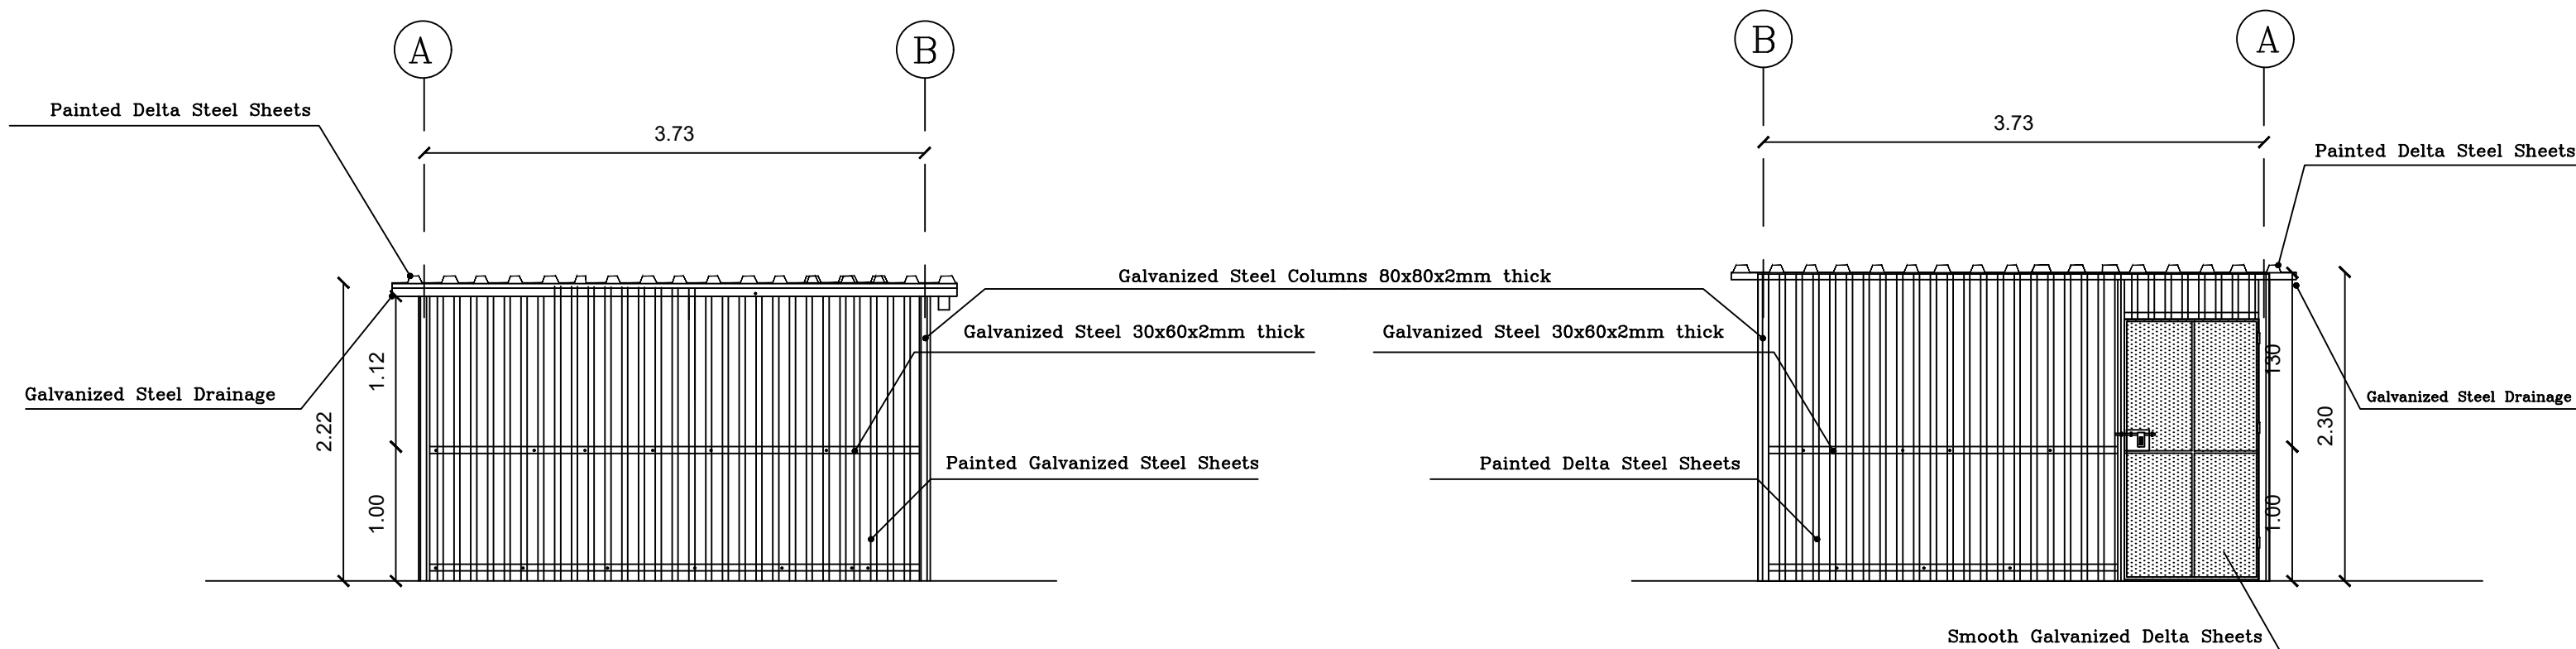

Agency:




Funded by:

Humanitarian Aid
and Civil Protection - ECHO



Humanitarian Aid
and Civil Protection

Agency : ACTED
Program : Emergency Project
Scale : 1:50
Designer: Muhammad Abu-Rajab

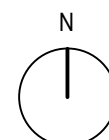


Design Code :
SS18



Plan Name :

Storage Metal Shed 18 m²

Date :

2020

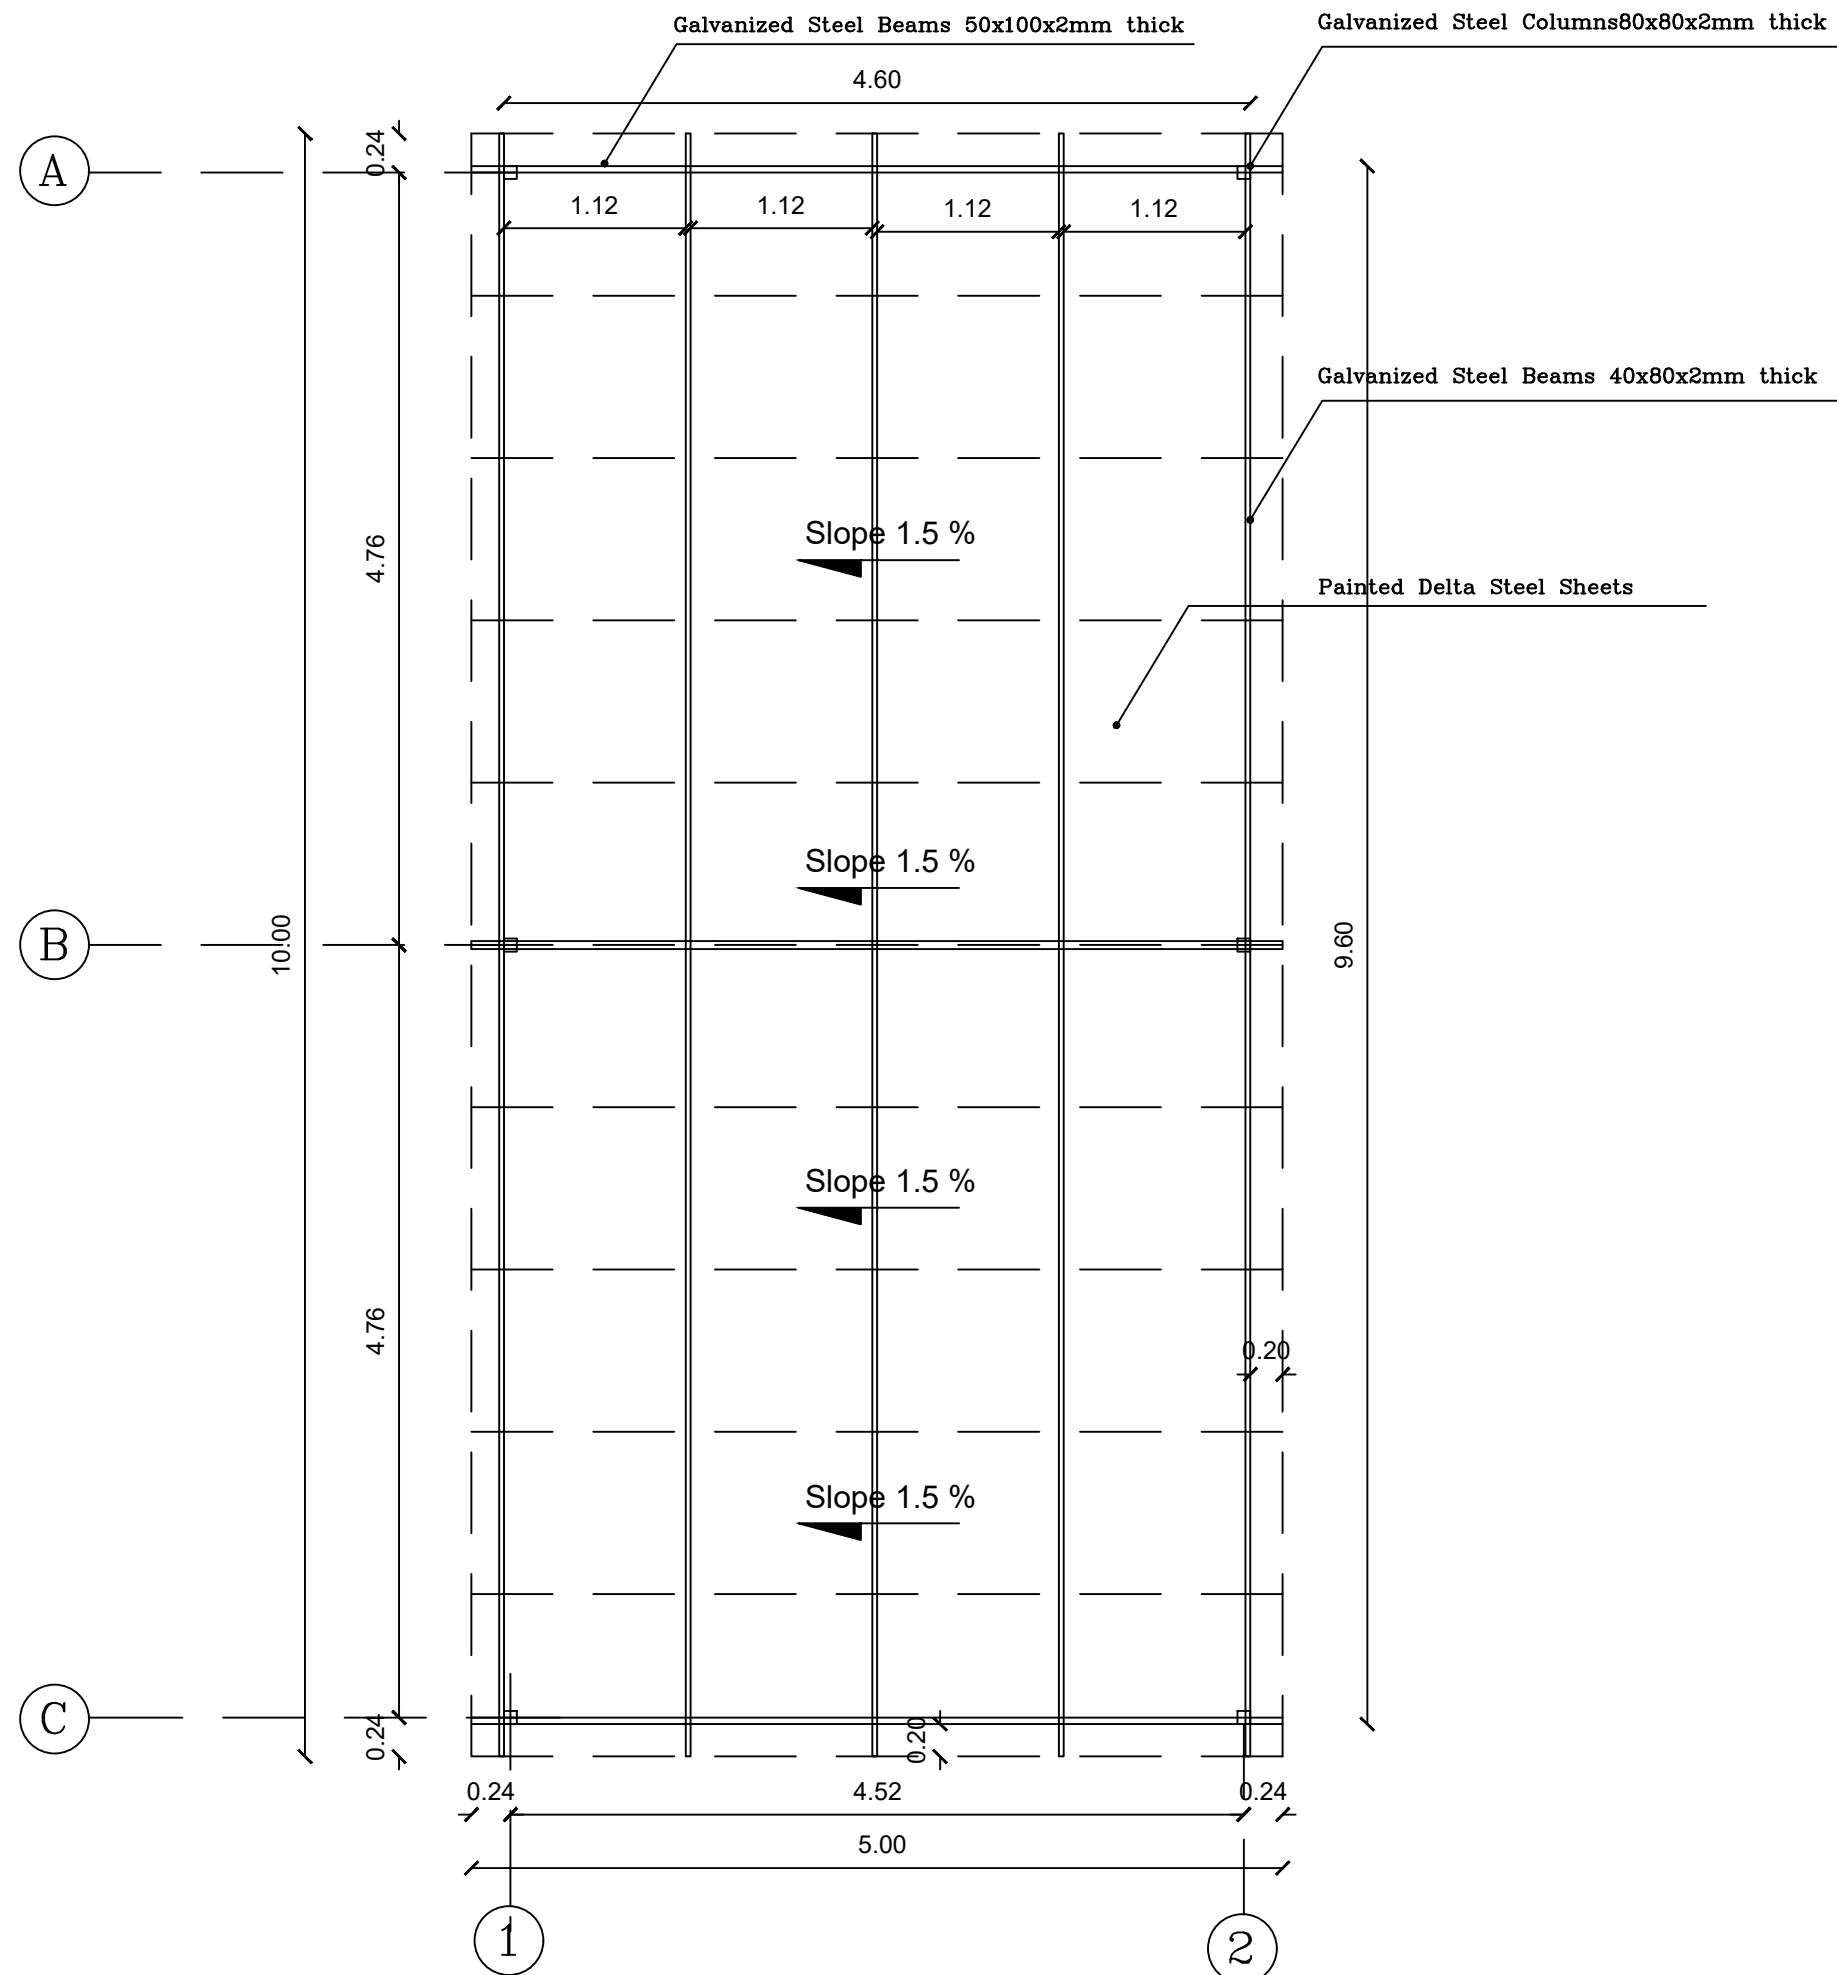

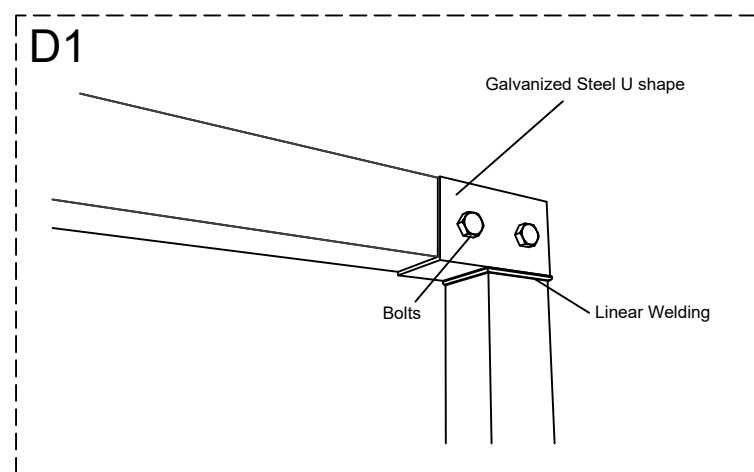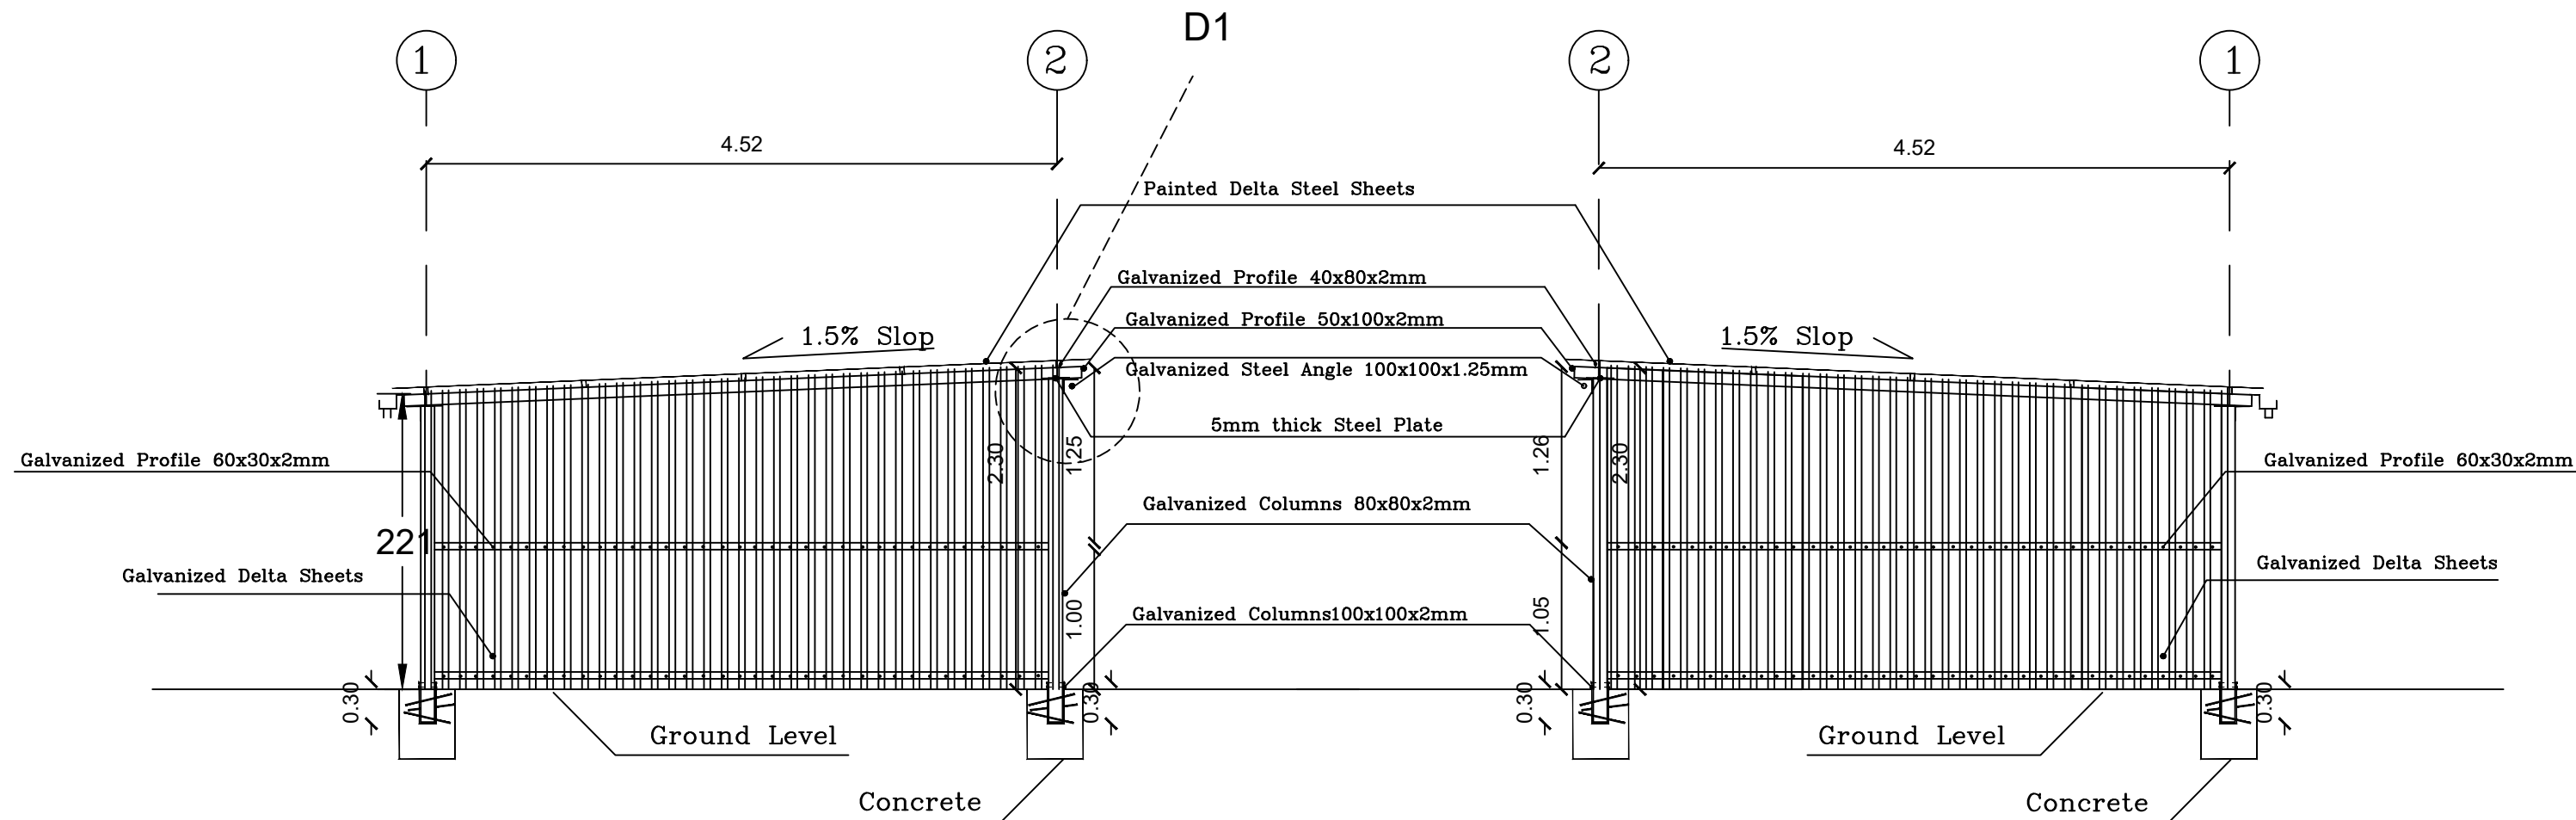


Agency:




Funded by:

Humanitarian Aid
and Civil Protection - ECHO

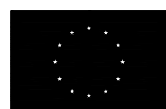

Humanitarian Aid
and Civil Protection

Agency : ACTED
Program : Emergency Project
Scale : 1:50
Designer: Muhammad Abu-Rajab

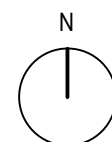



Design Code :
SS44

Plan Name :

Storage Metal Shed 44 m²

Date :

2020

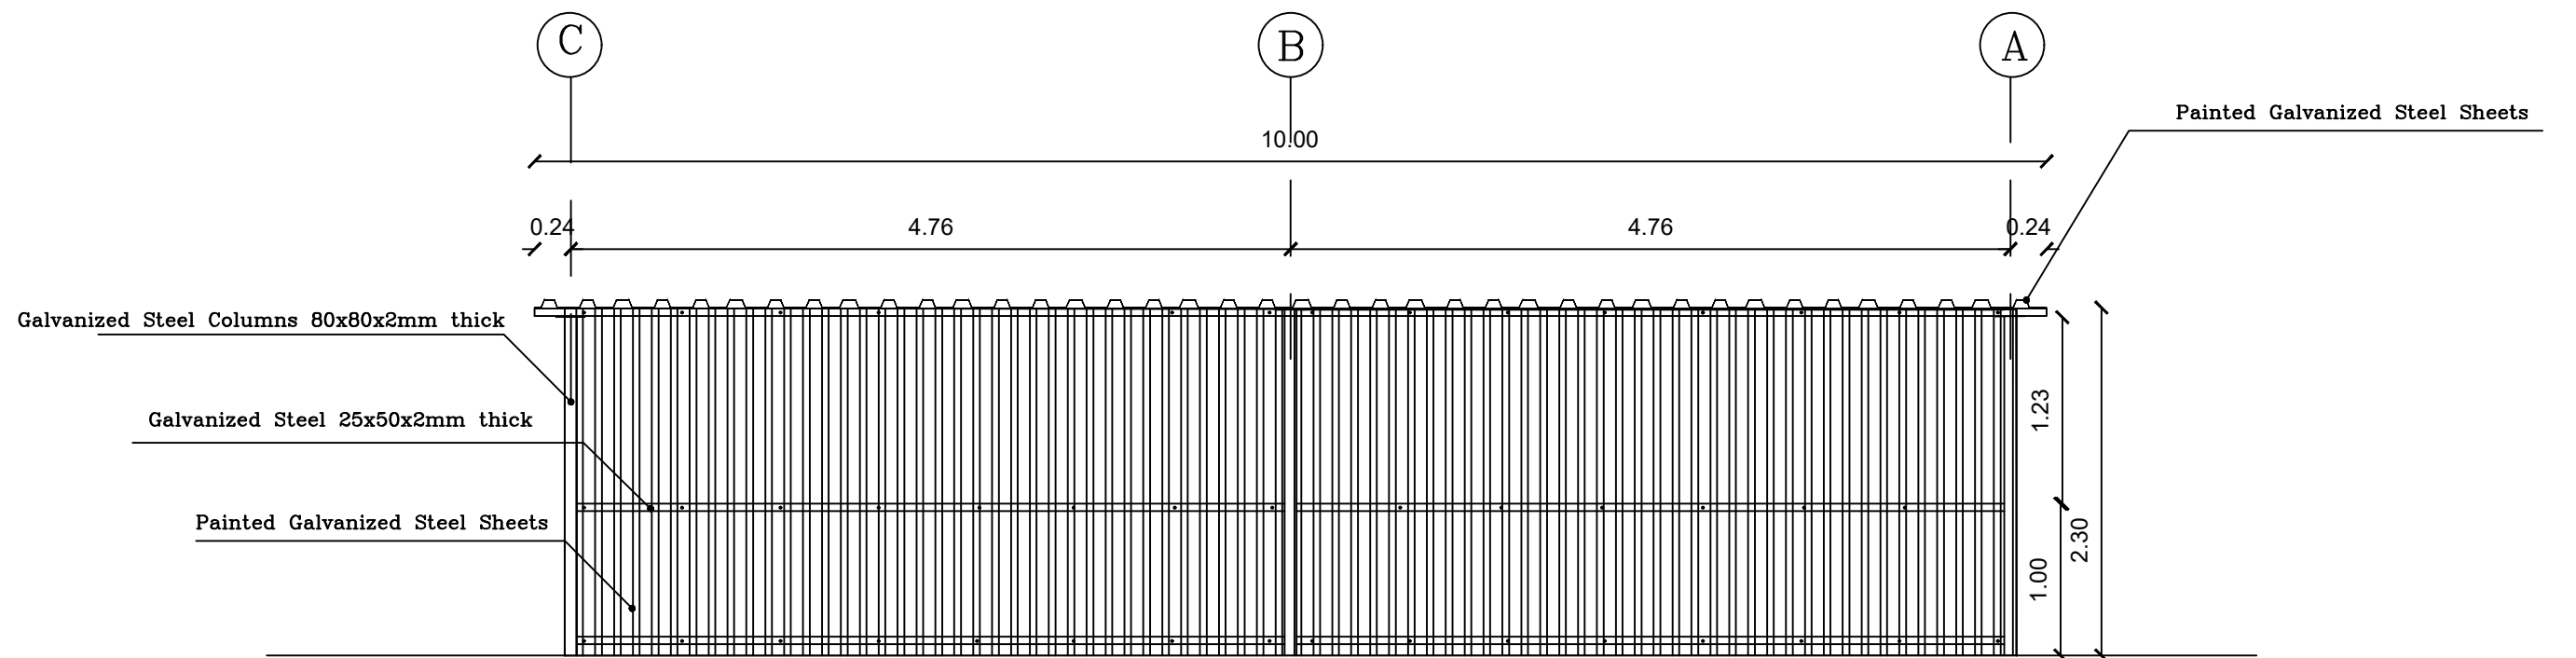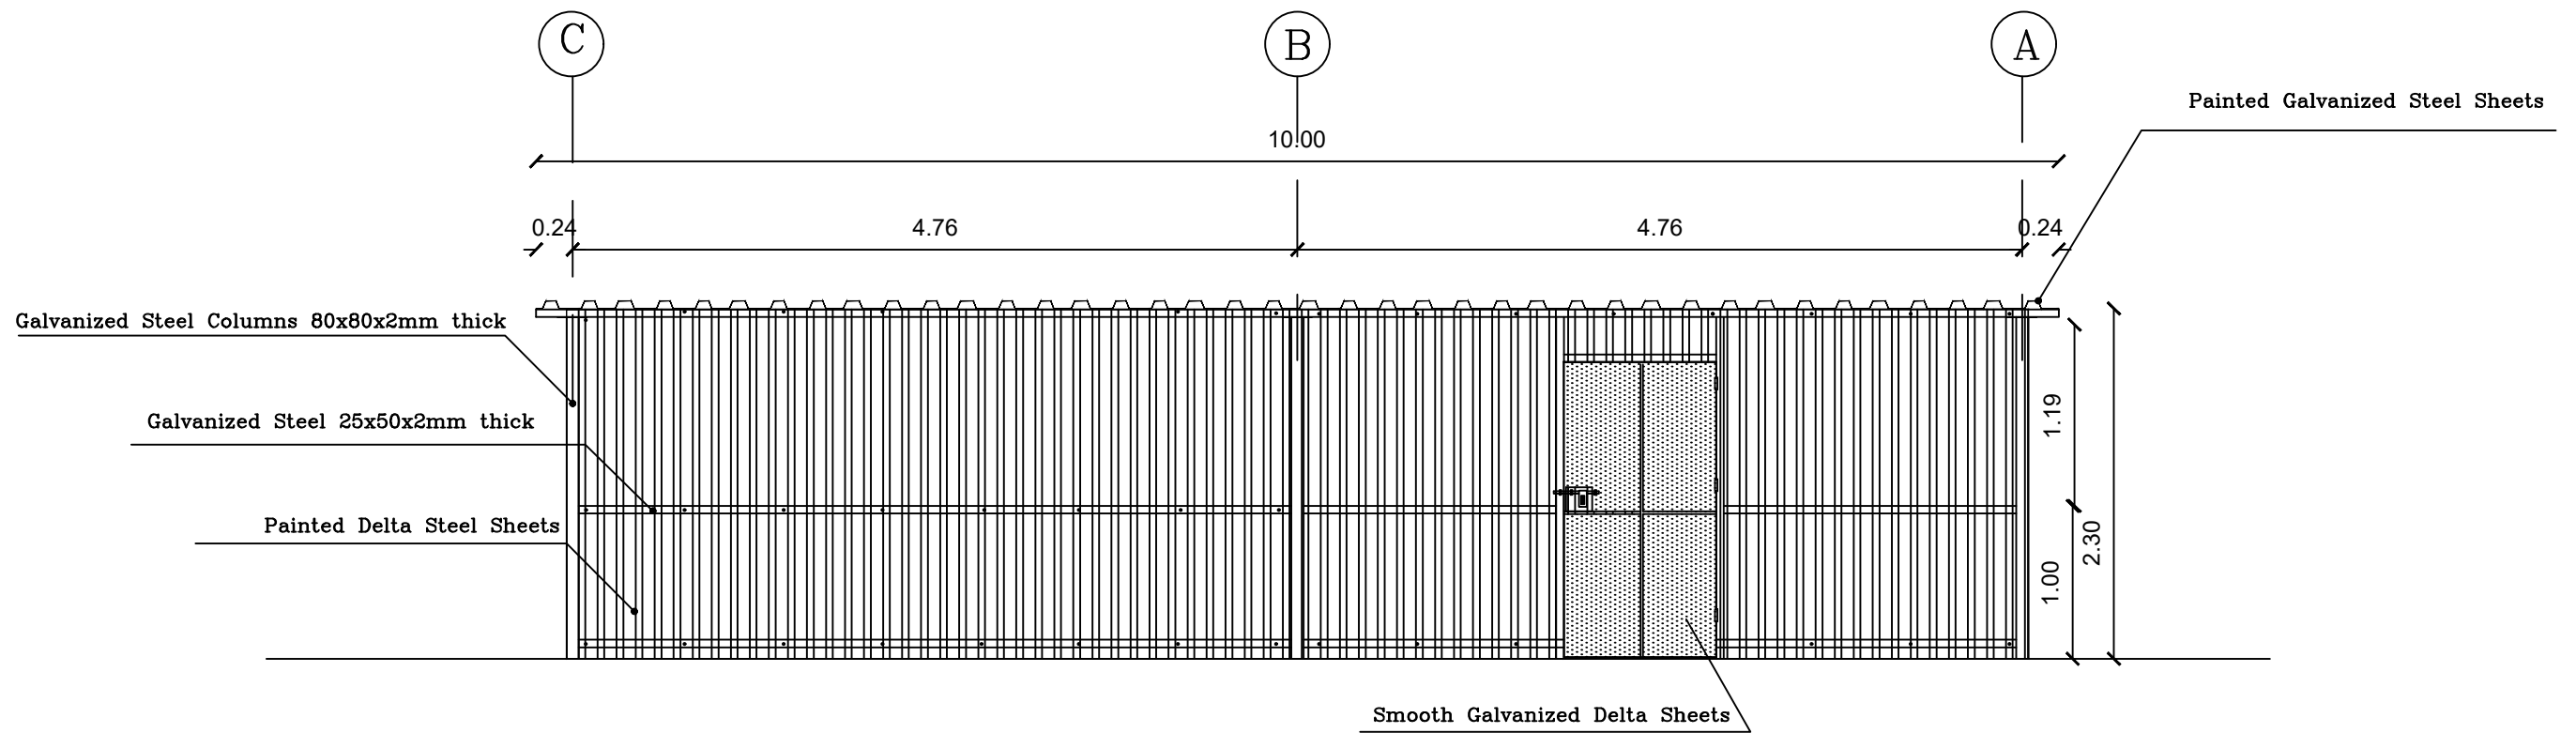


Agency:



ACTED


Funded by:

Humanitarian Aid
and Civil Protection - ECHO

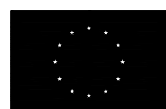

Humanitarian Aid
and Civil Protection

Agency : ACTED
Program : Emergency Project
Scale : 1:50
Designer: Muhammad Abu-Rajab

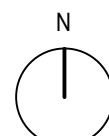


Design Code :
SS44

Plan Name :

Storage Metal Shed 44 m²

Date :

2020

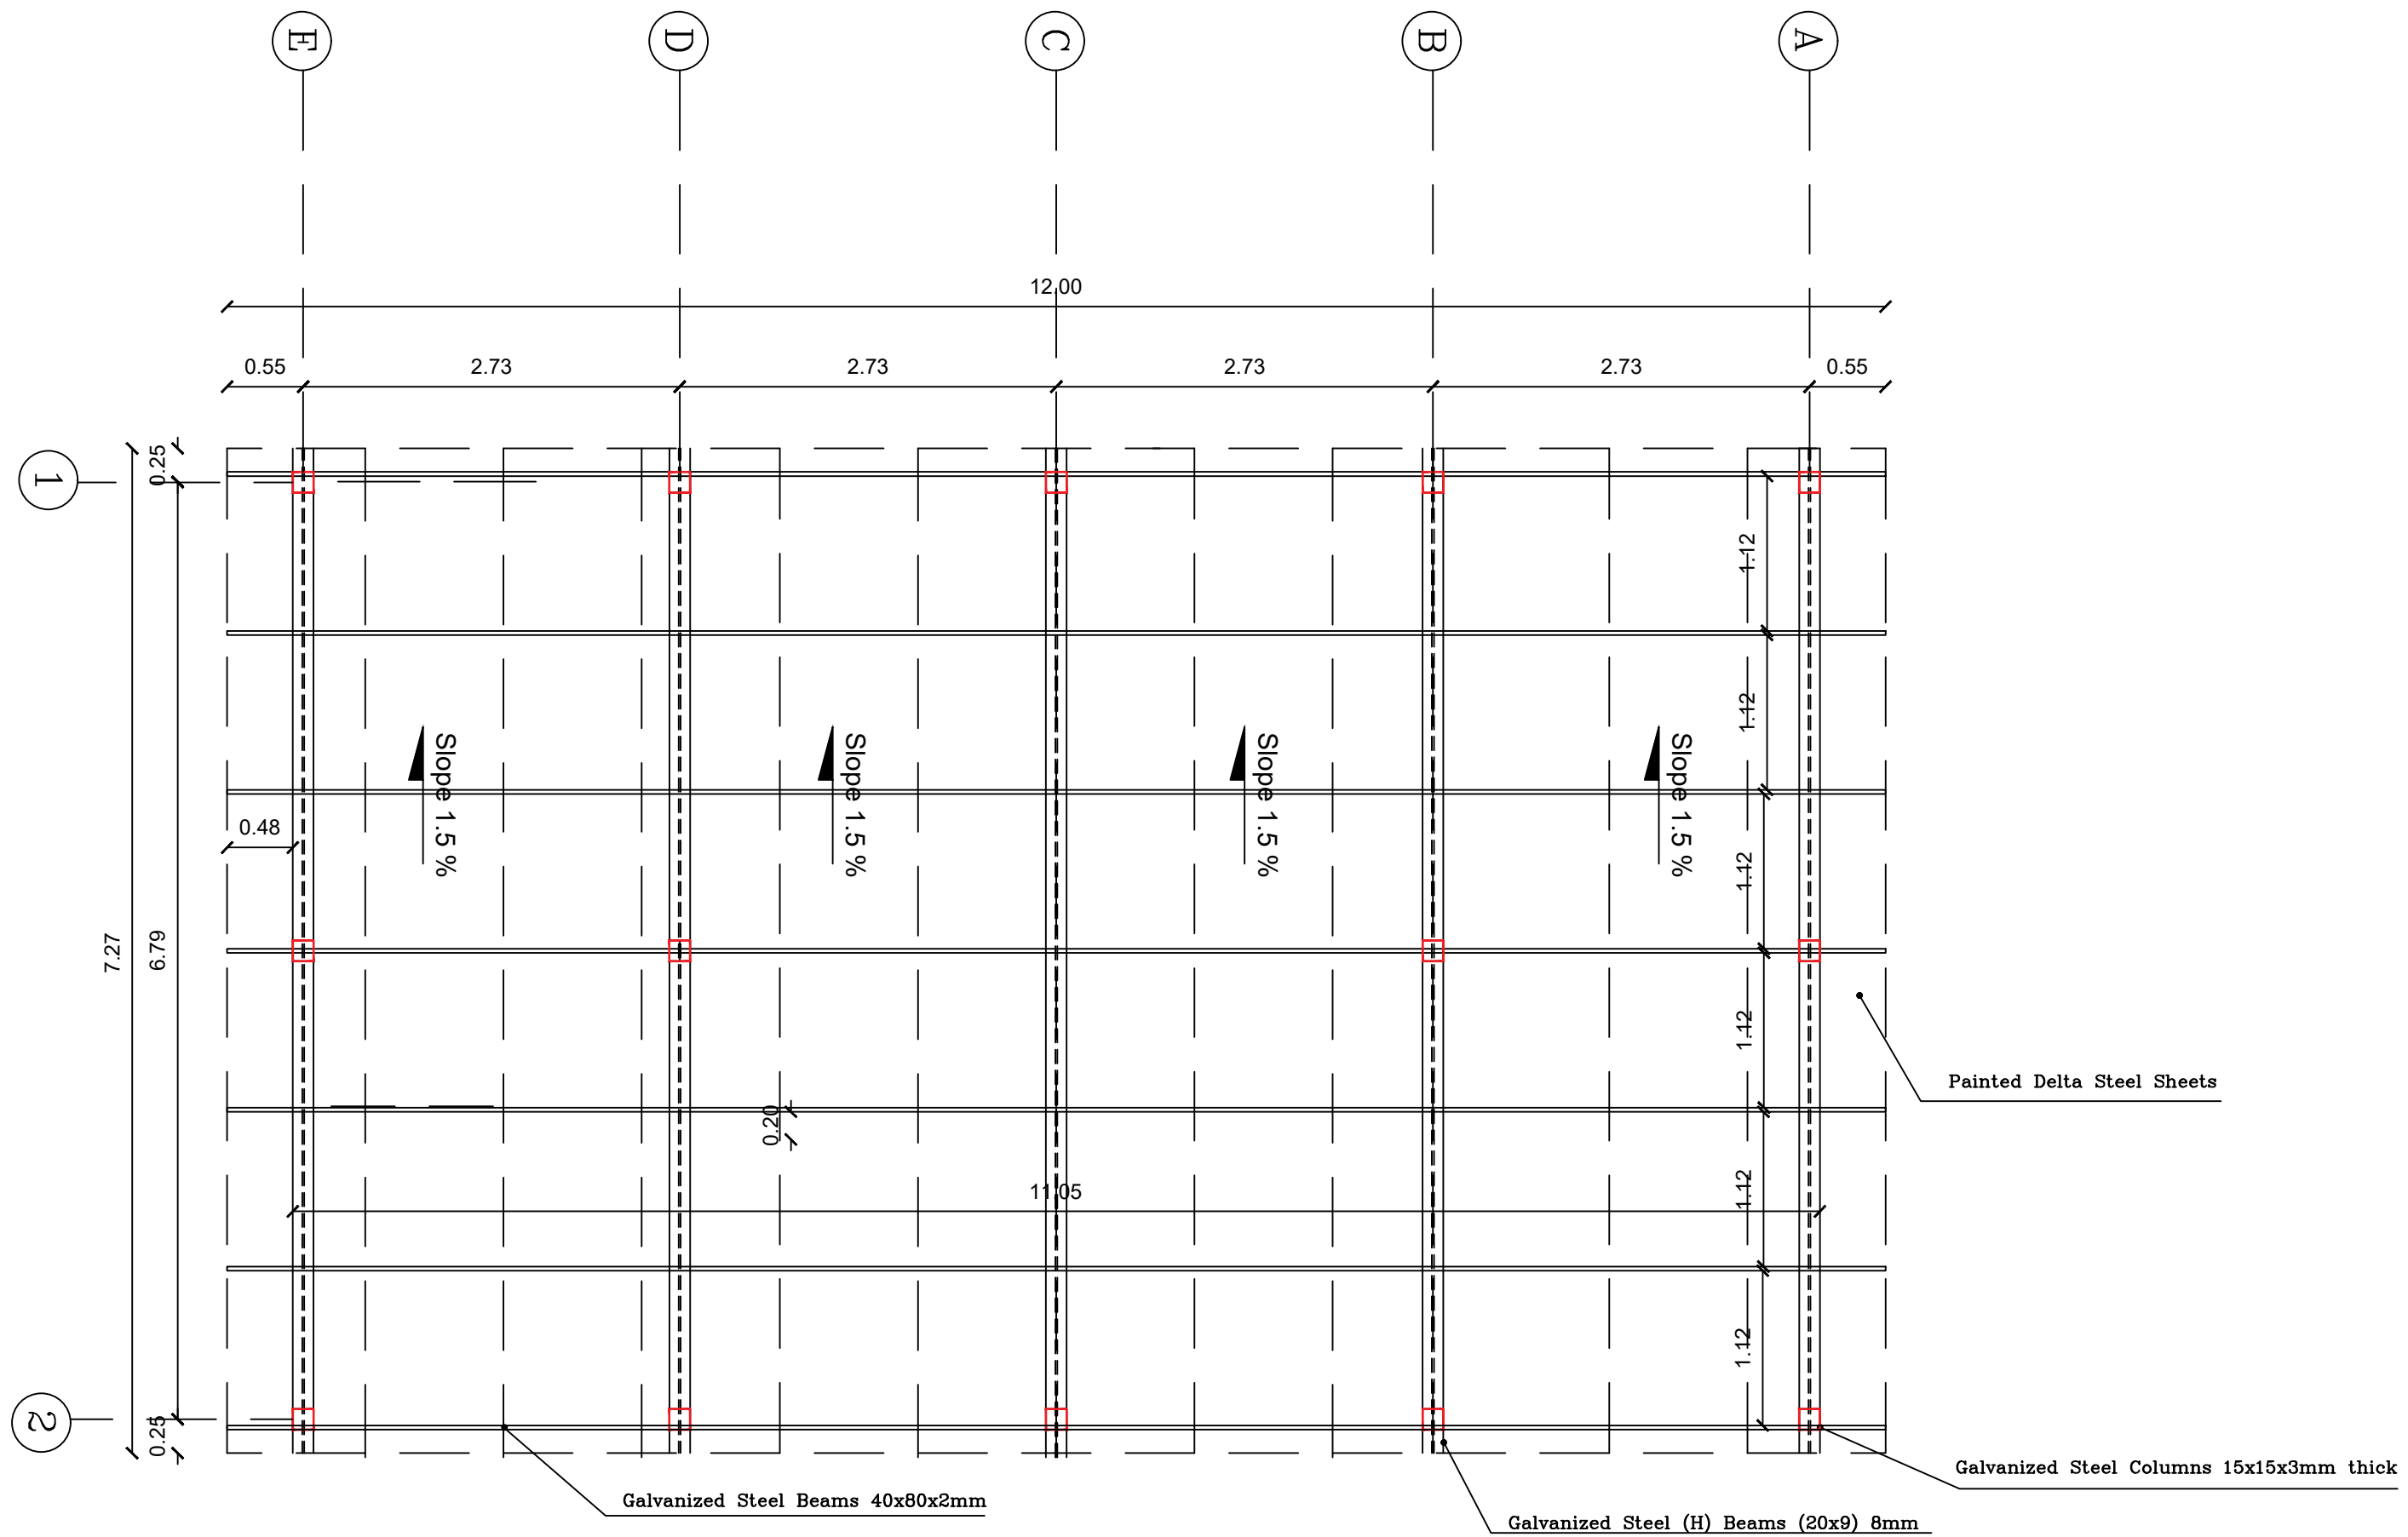


Agency:



ACTED


Funded by:

Humanitarian Aid
and Civil Protection - ECHO

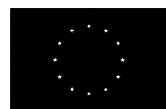

Humanitarian Aid
and Civil Protection


Agency : ACTED
Program : Emergency Project
Scale : NA
Designer: Muhammad Abu-Rajab

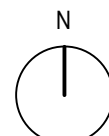

Design Code :
LSL88

Plan Name :
**Livelihood Metal Shed -
Large size 88 m²**

Date :
2020

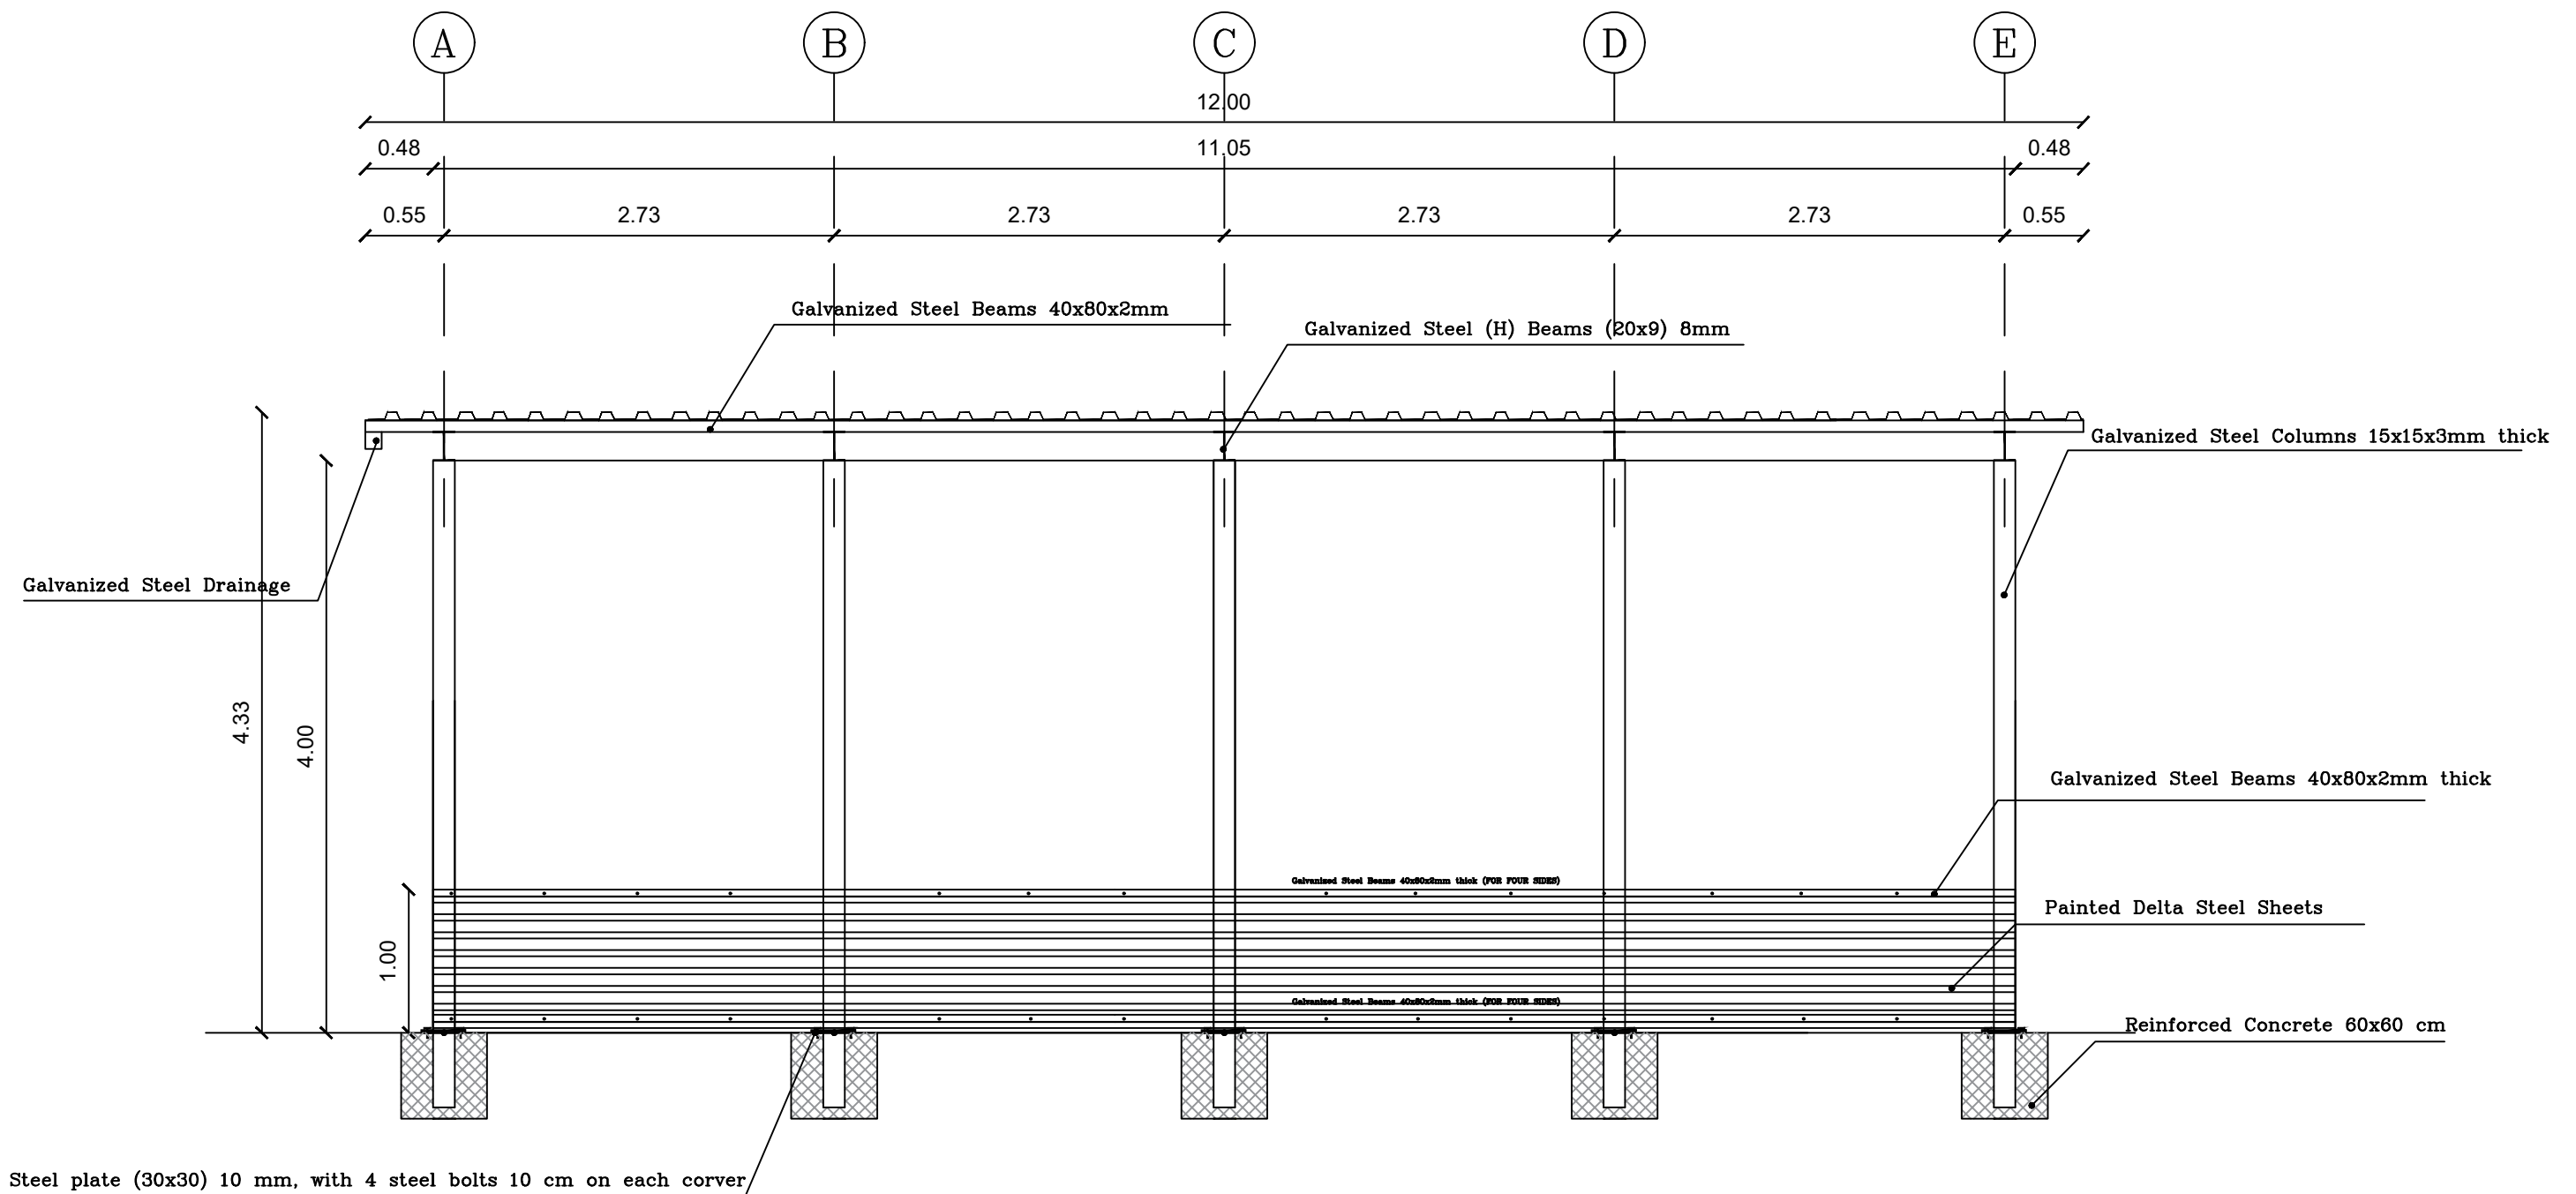


Agency:




Funded by:

Humanitarian Aid
and Civil Protection - ECHO

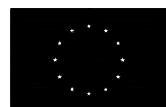

Humanitarian Aid
and Civil Protection


Agency : ACTED
Program : Emergency Project
Scale : NA
Designer: Muhammad Abu-Rajab

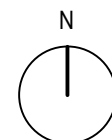

Design Code :
LSL88

Plan Name :
**Livelihood Metal Shed -
Large size 88 m²**

Date :
2020

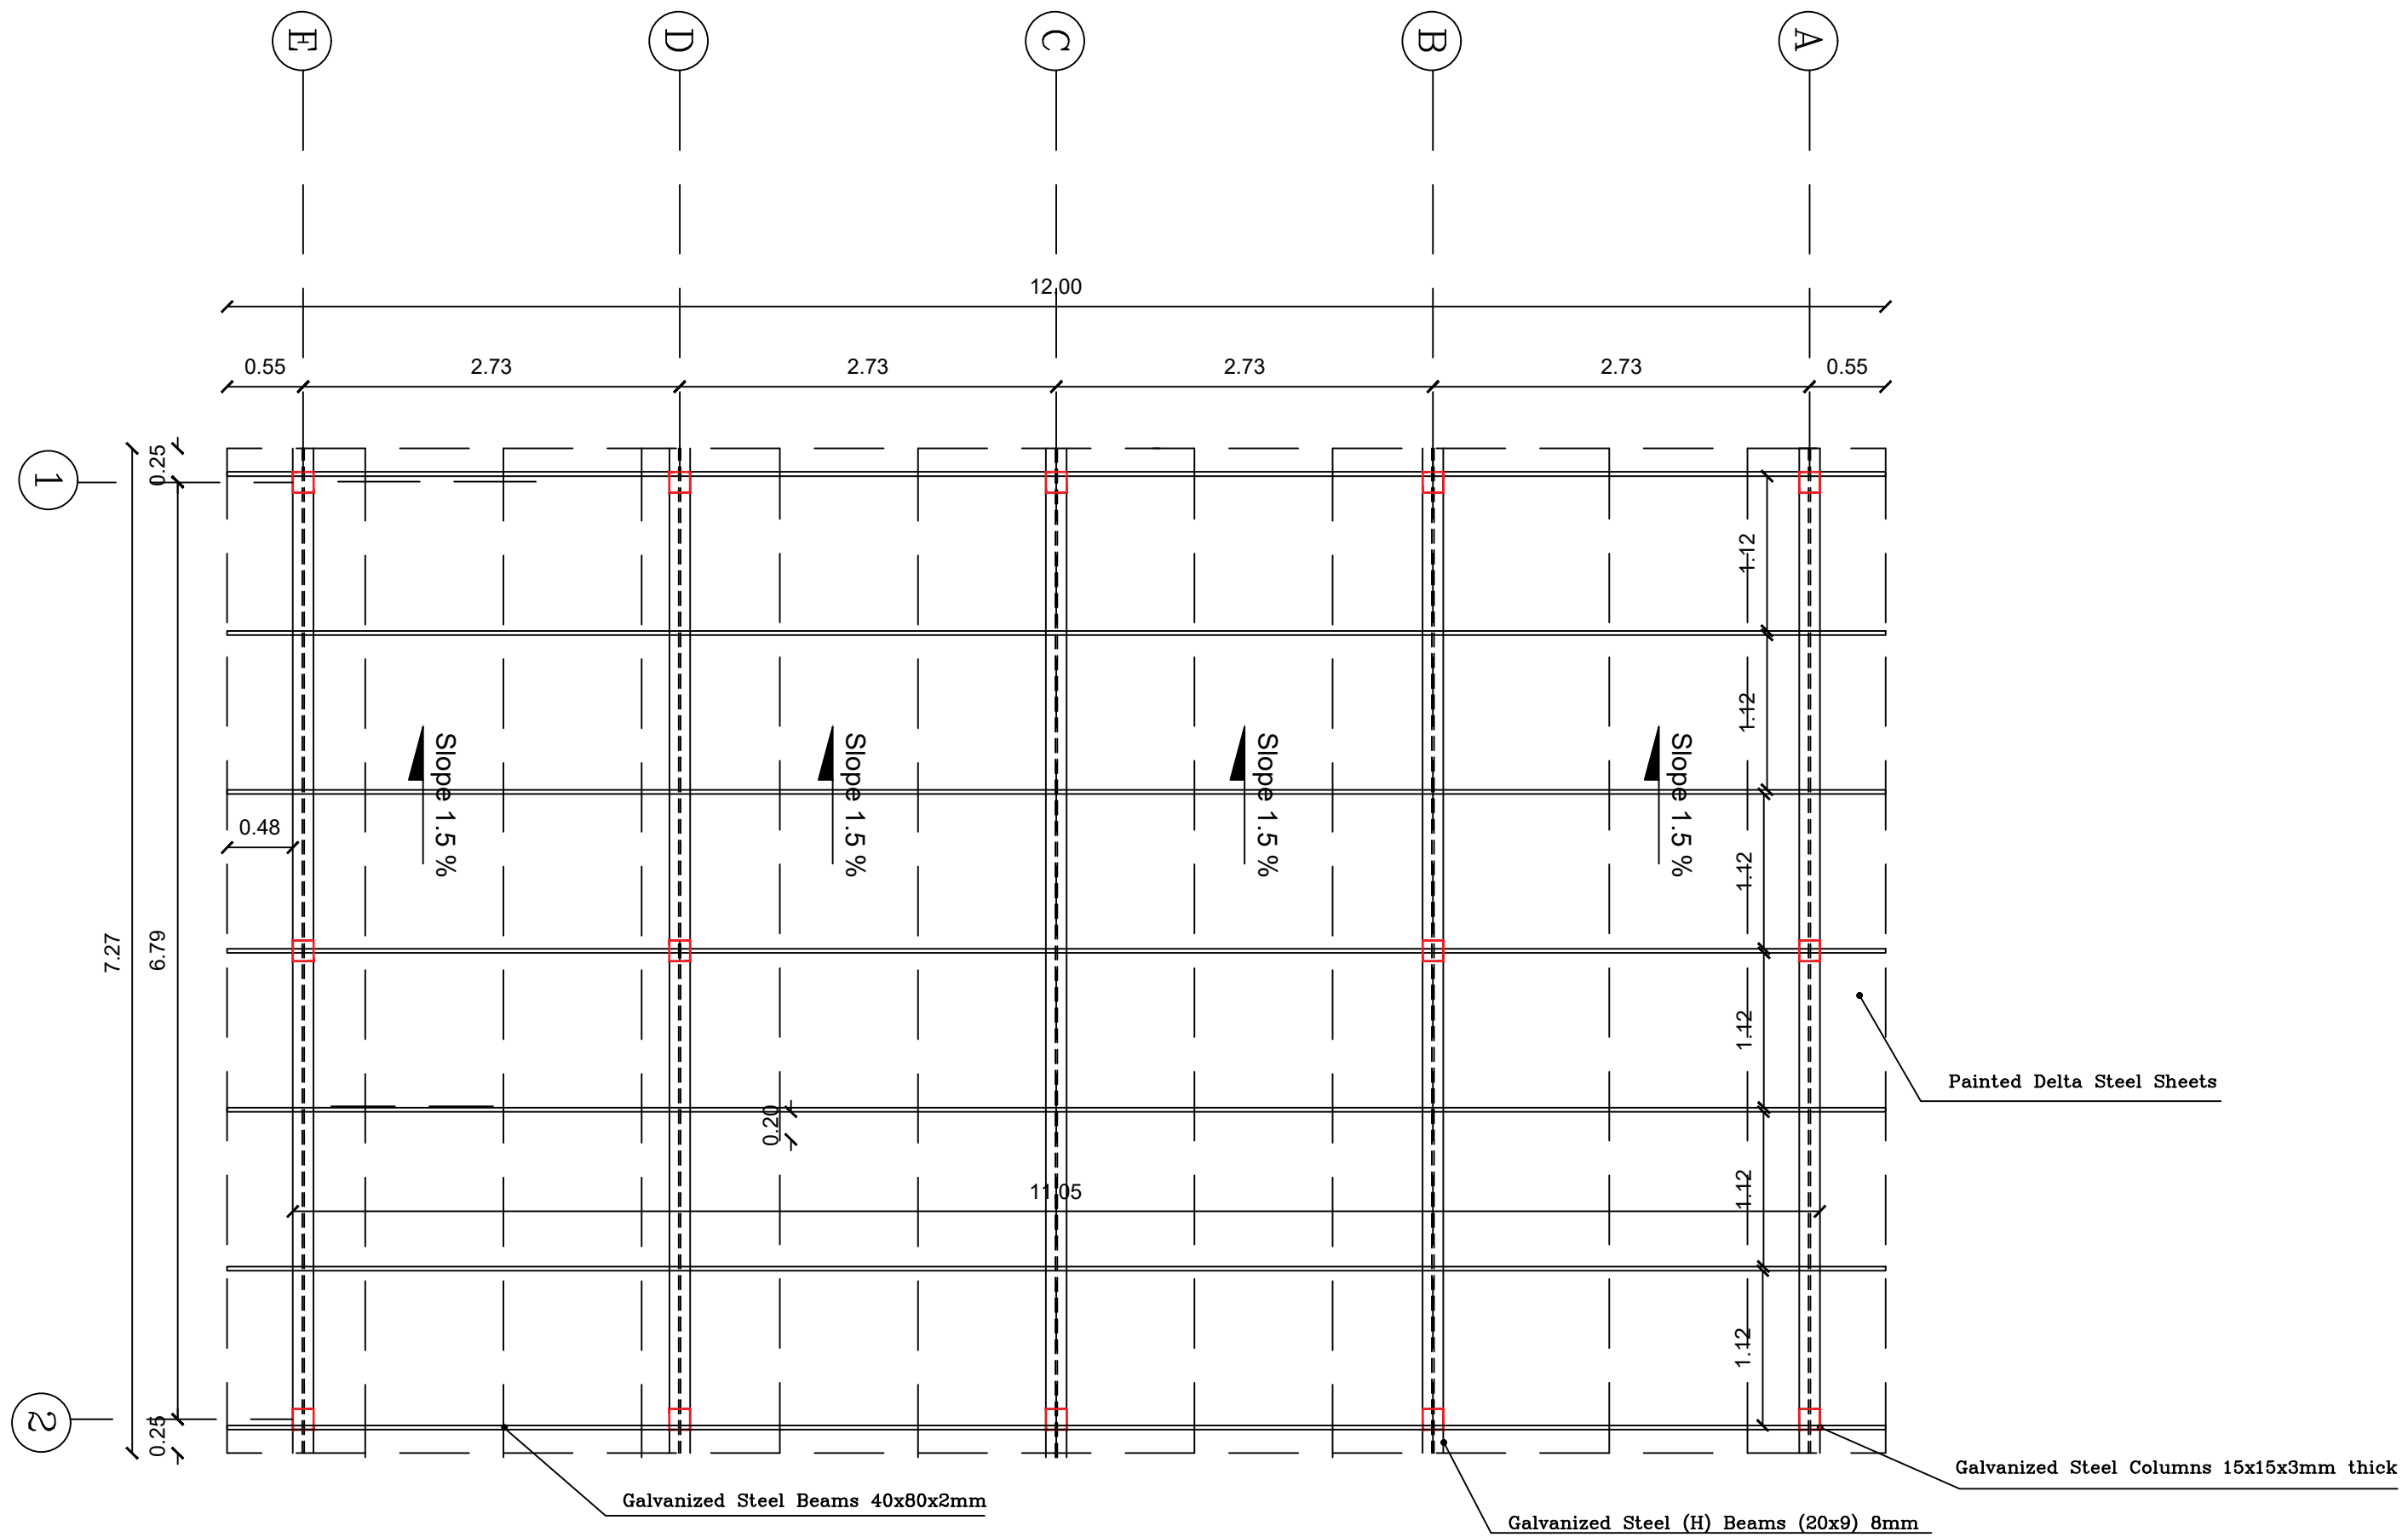


Agency:



ACTED


Funded by:

Humanitarian Aid
and Civil Protection - ECHO

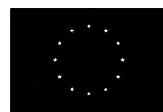

Humanitarian Aid
and Civil Protection


Agency : ACTED
Program : Emergency Project
Scale : NA
Designer: Muhammad Abu-Rajab

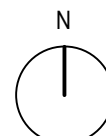

Design Code :
SSL88

Plan Name :
**Storage Metal Shed -
Large size 88 m²**

Date :
2020

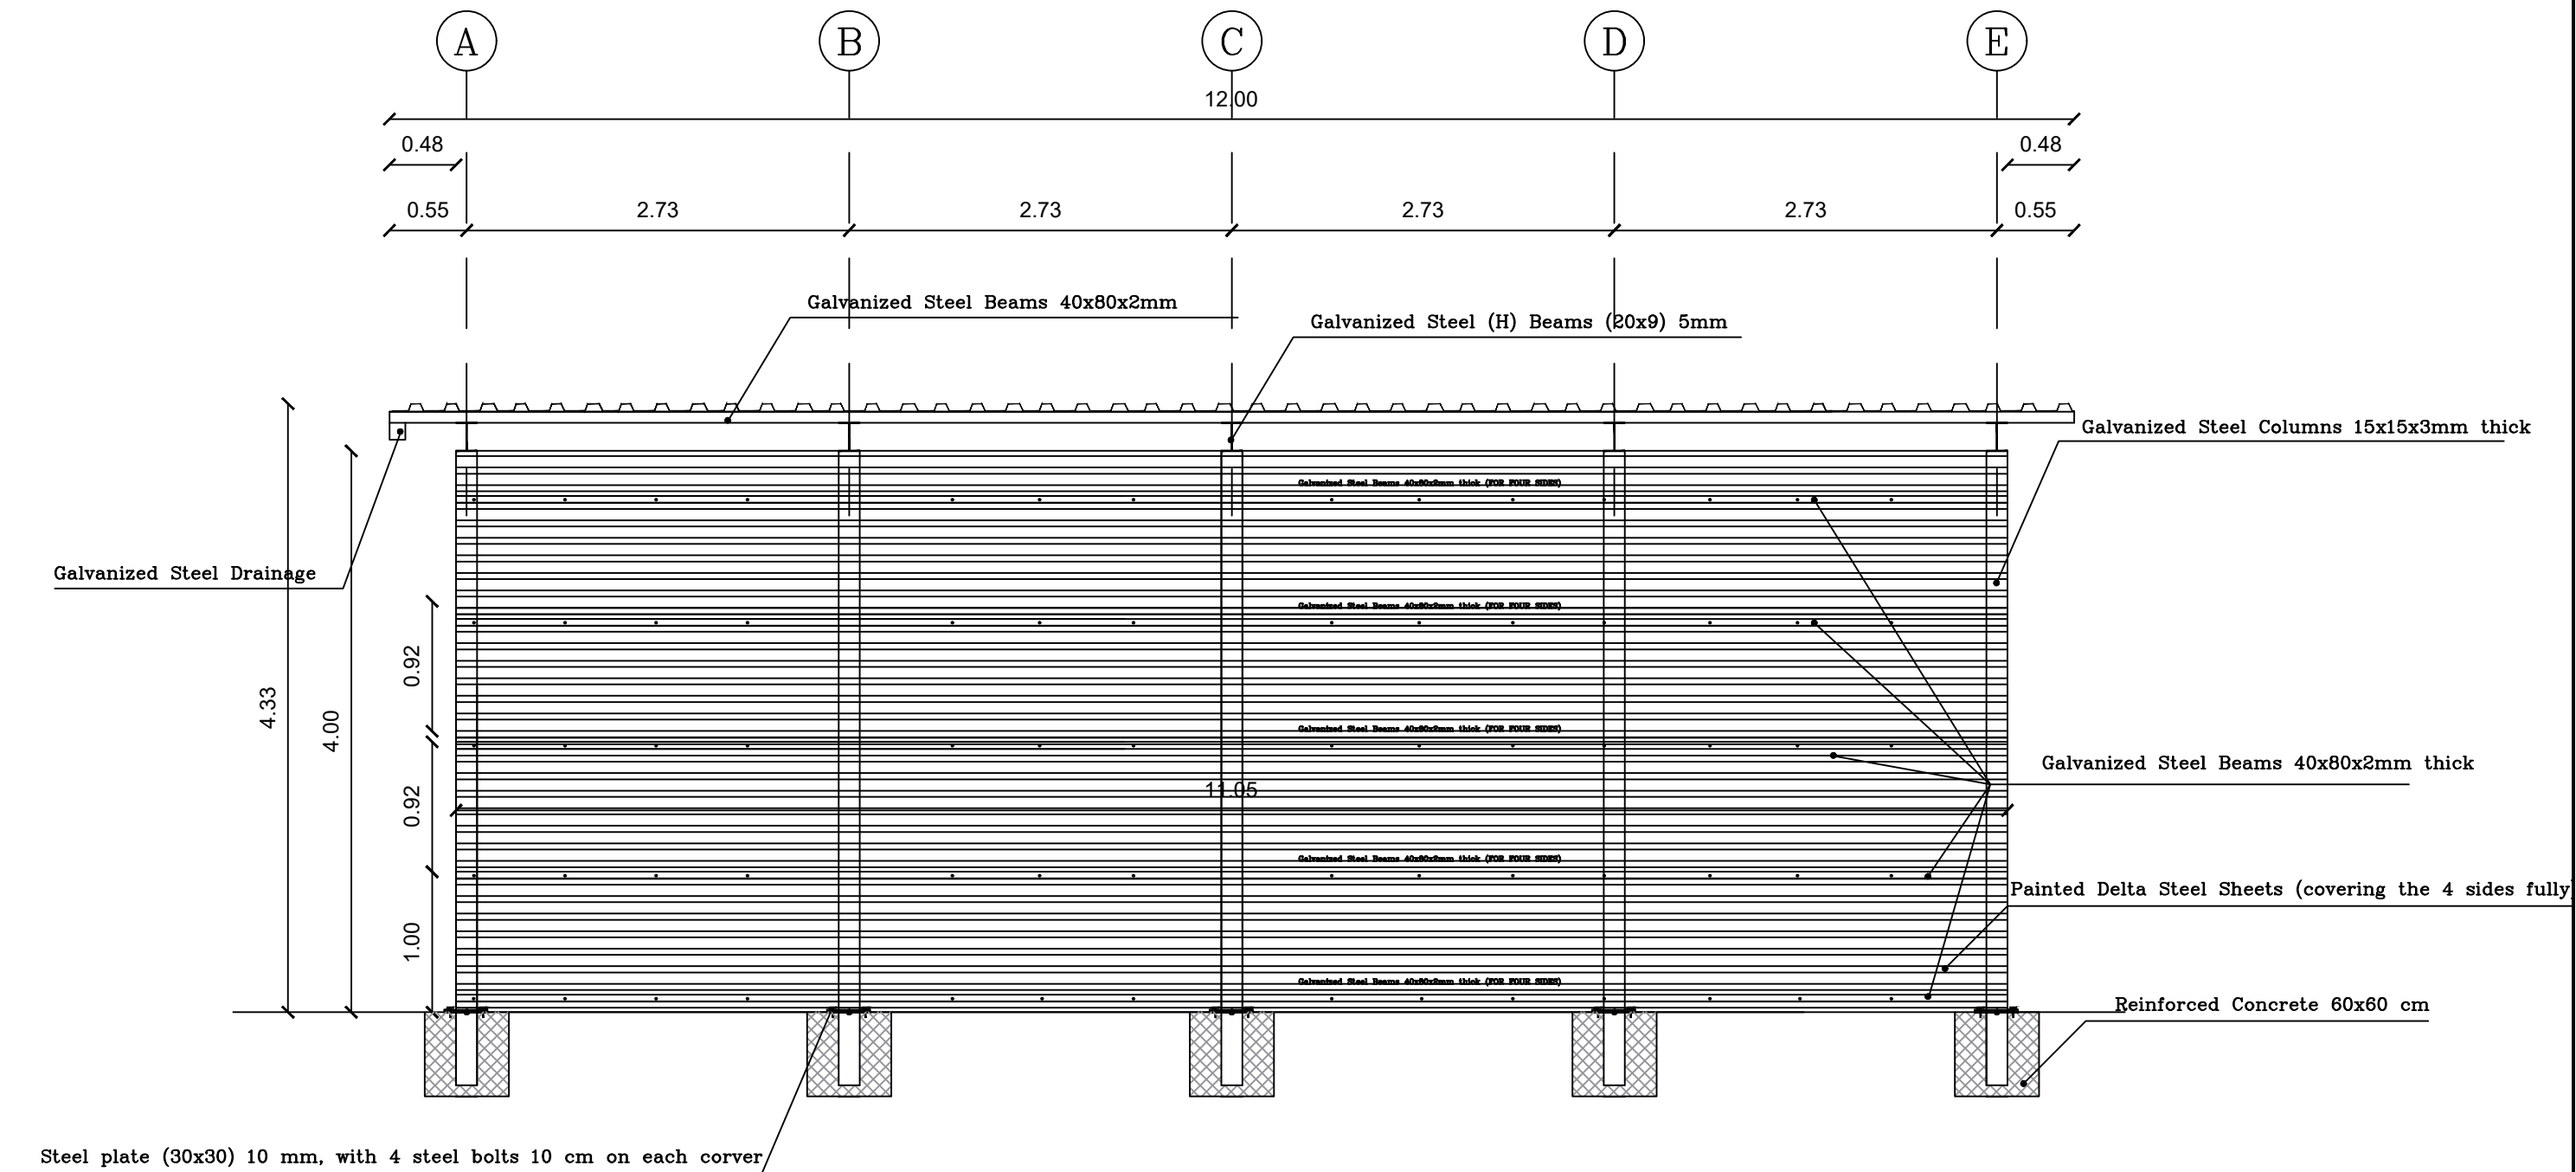


Agency:




Funded by:

Humanitarian Aid
and Civil Protection - ECHO

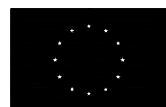

Humanitarian Aid
and Civil Protection



Agency : ACTED
Program : Emergency Project
Scale : NA
Designer: Muhammad Abu-Rajab

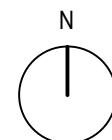

Design Code :
SSL88

Plan Name :
**Storage Metal Shed -
Large size 88 m²**

Date :
2020

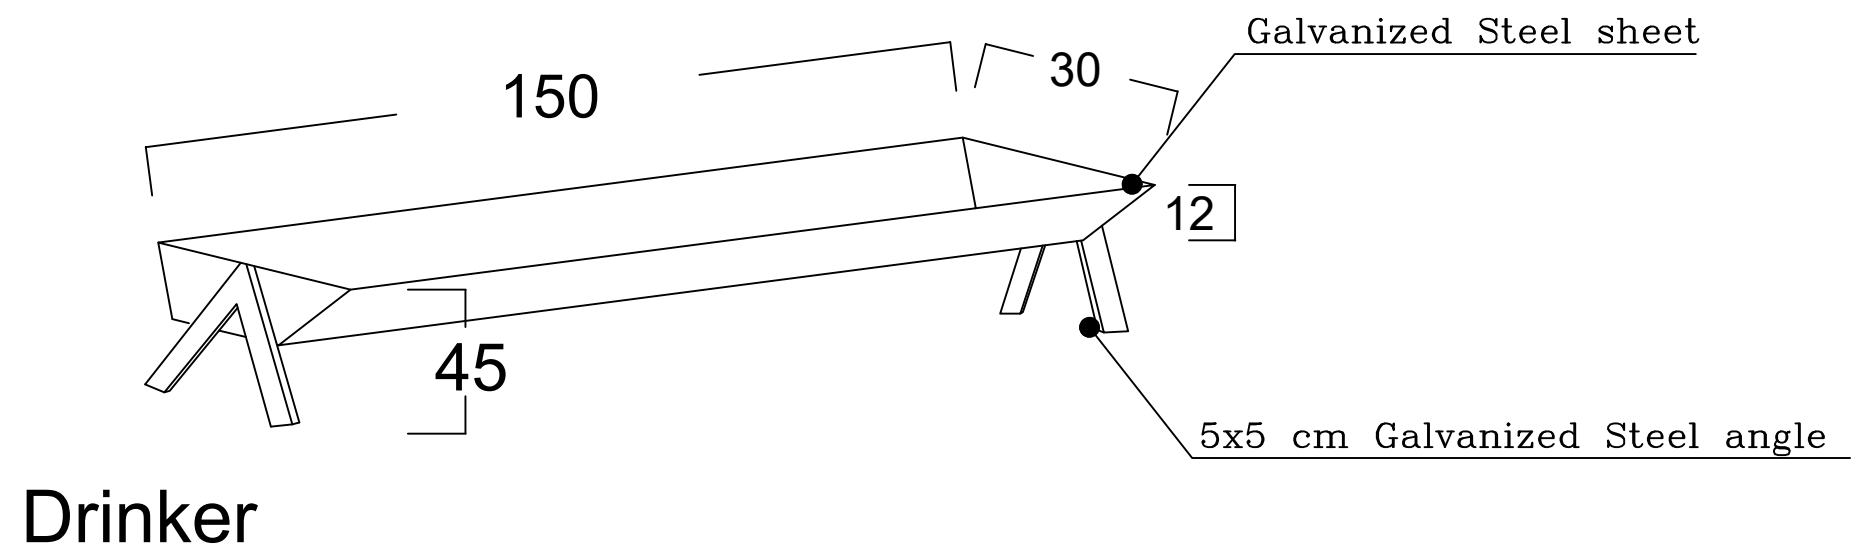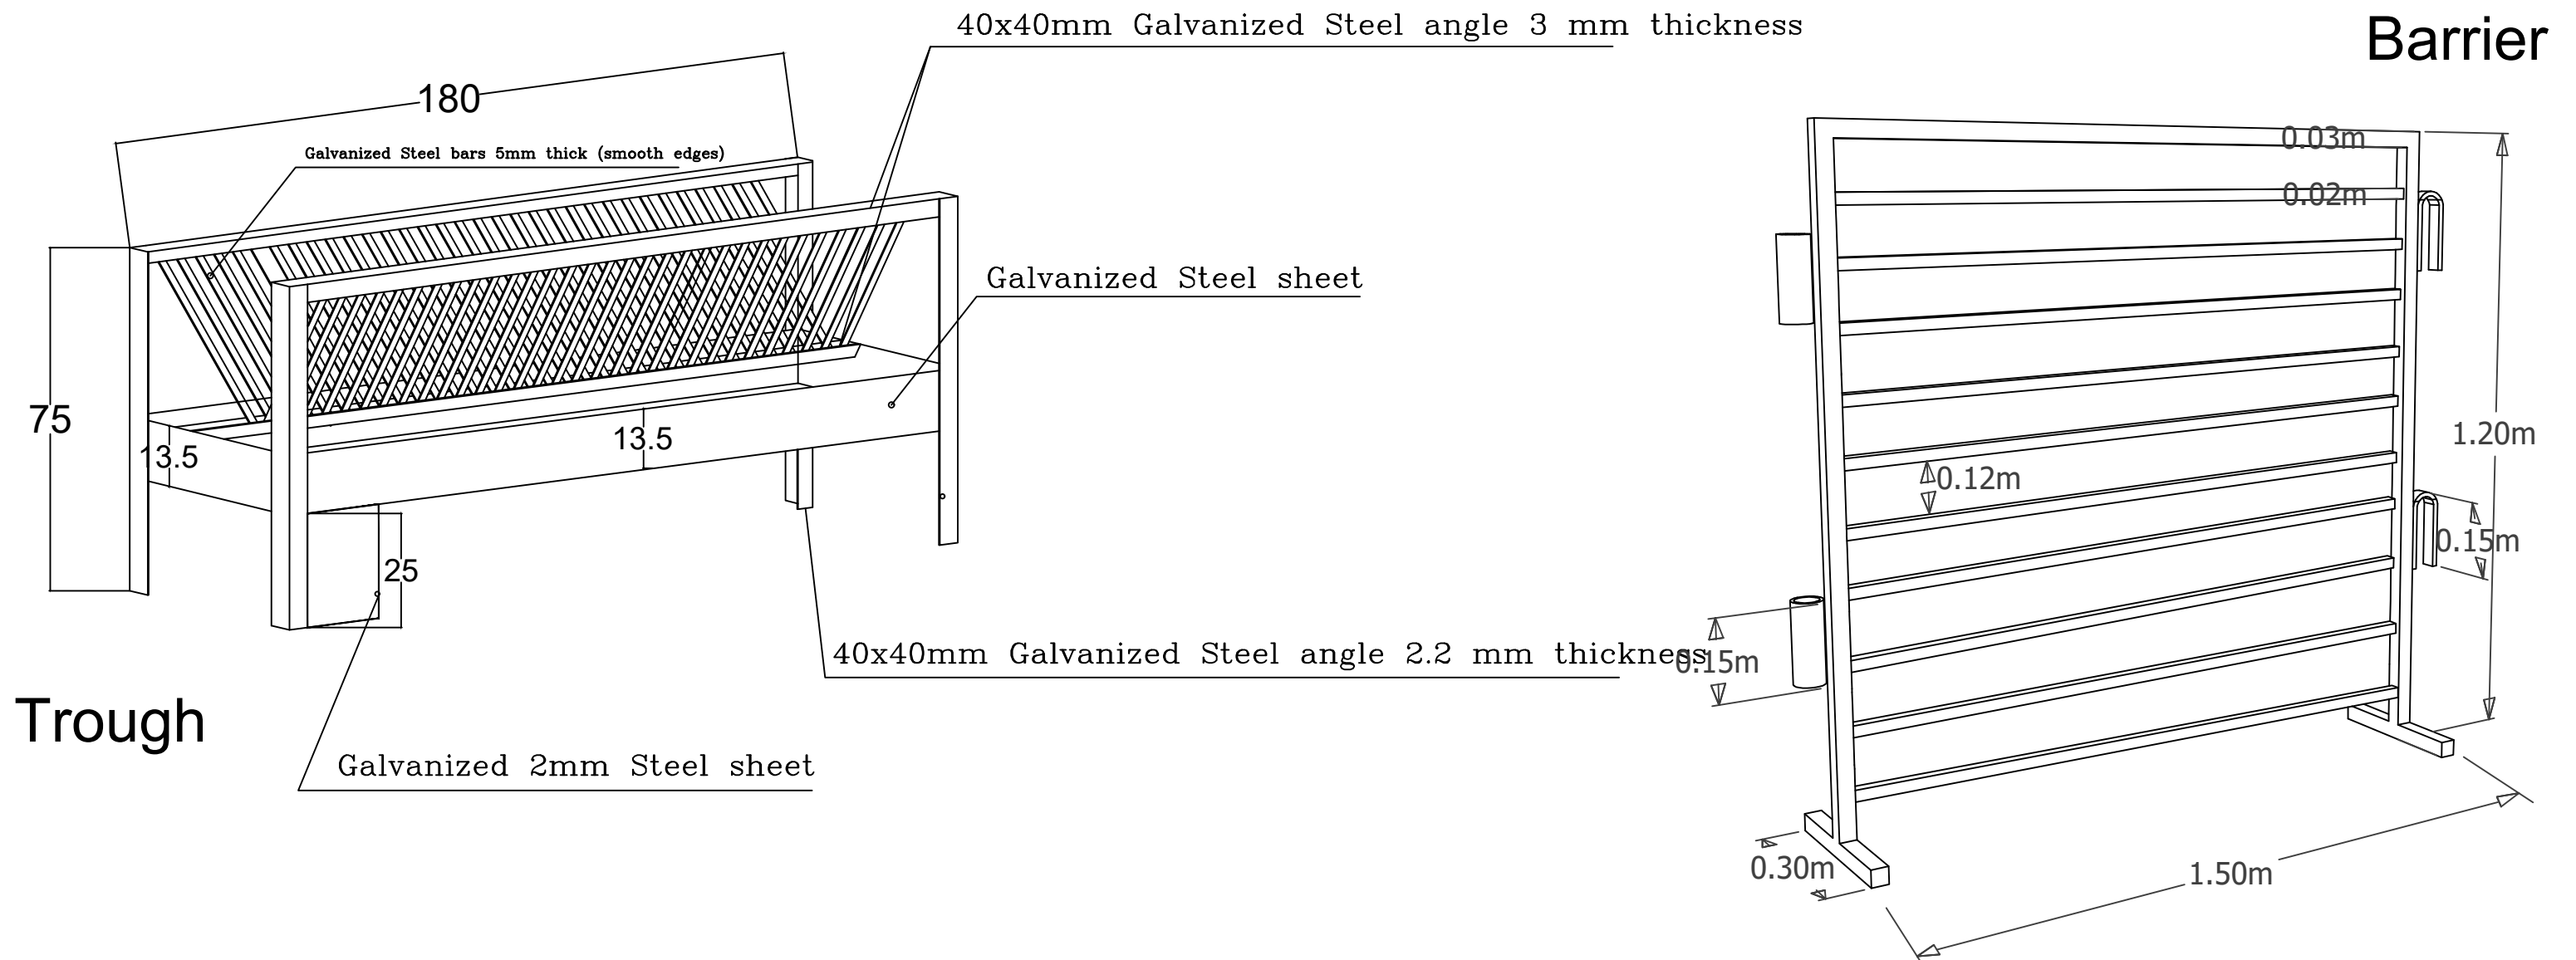


Agency:



ACTED


Funded by:

Humanitarian Aid
and Civil Protection - ECHO

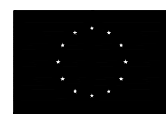

Humanitarian Aid
and Civil Protection

Agency : ACTED
Program : Emergency Project
Scale : 1:50
Designer: Muhammad Abu-Rajab

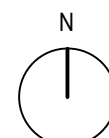

Design Code :

E

Plan Name :

Equipment

Date :

2020

