

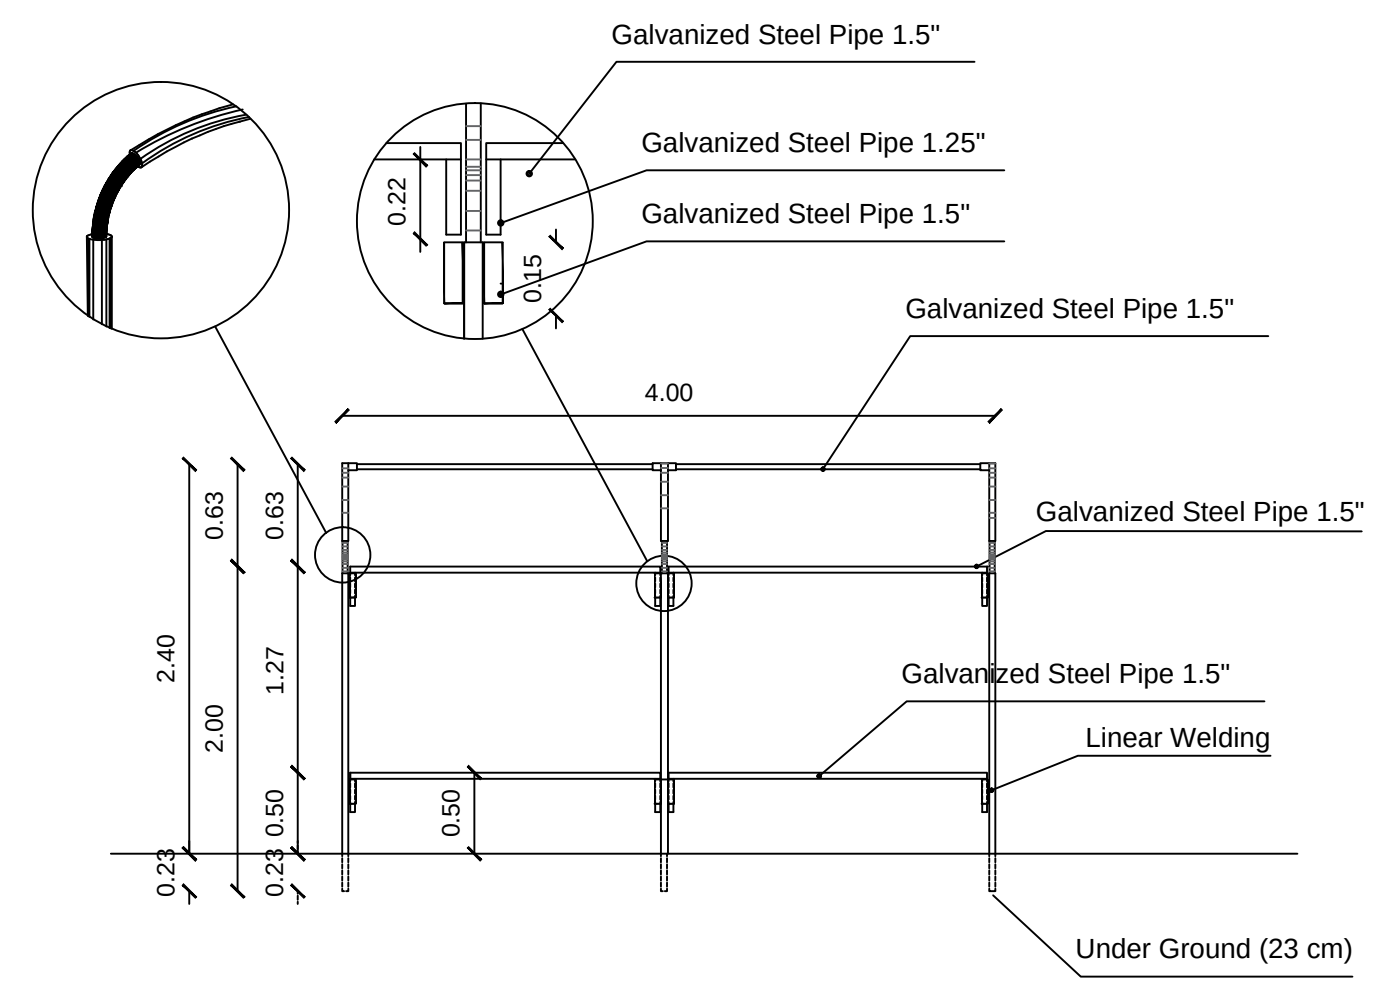
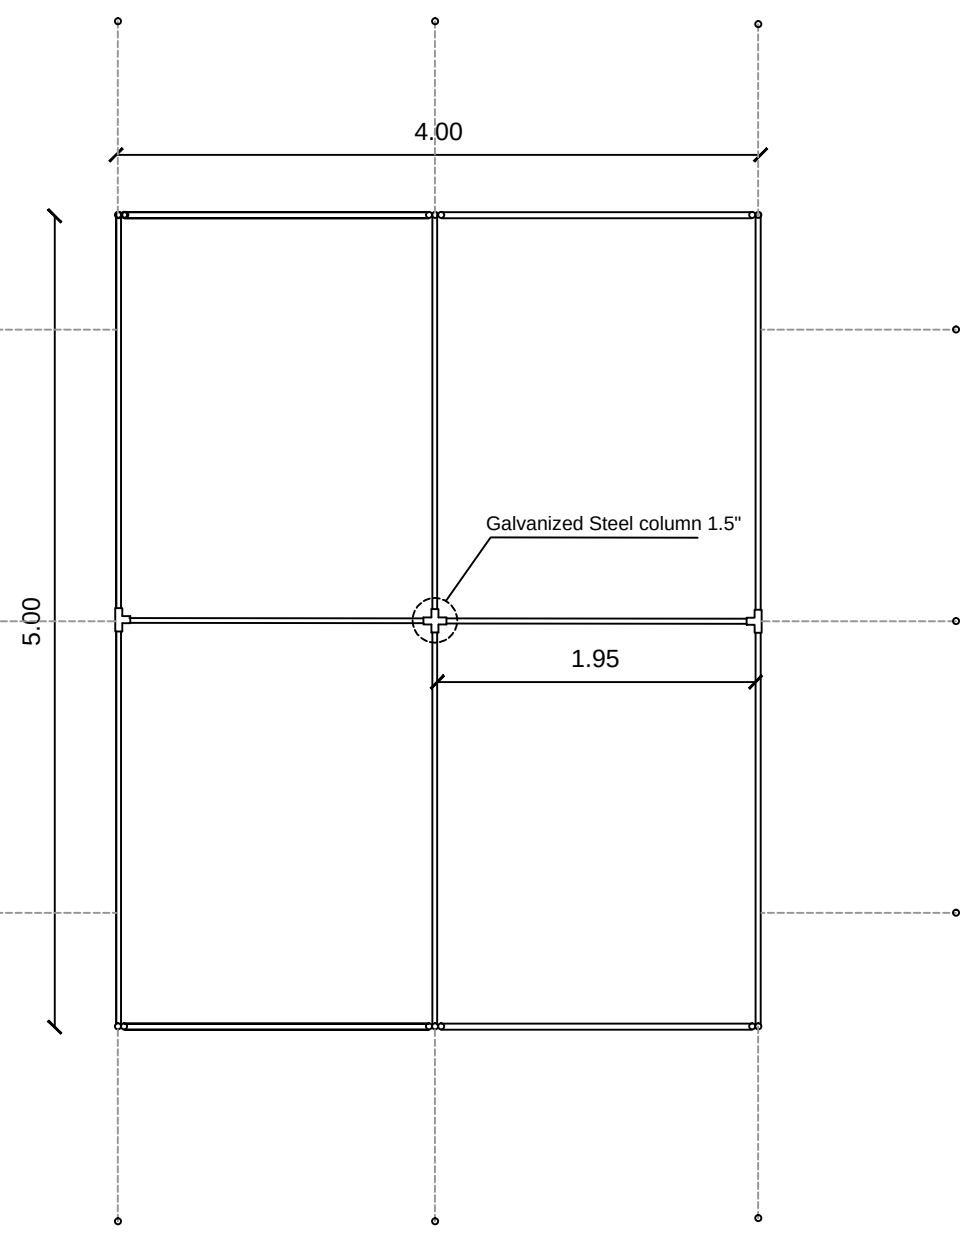
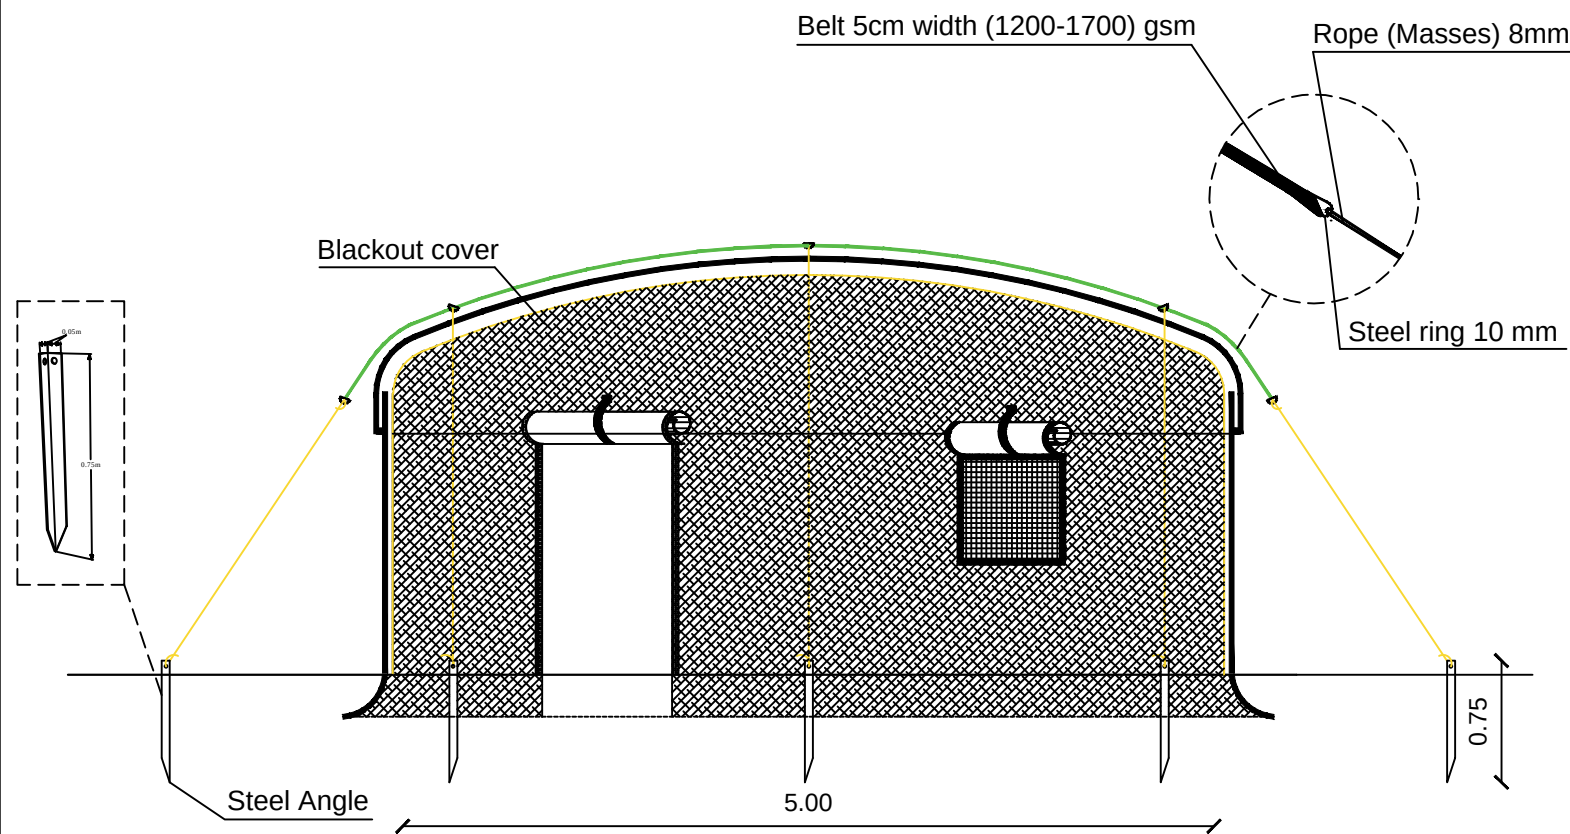
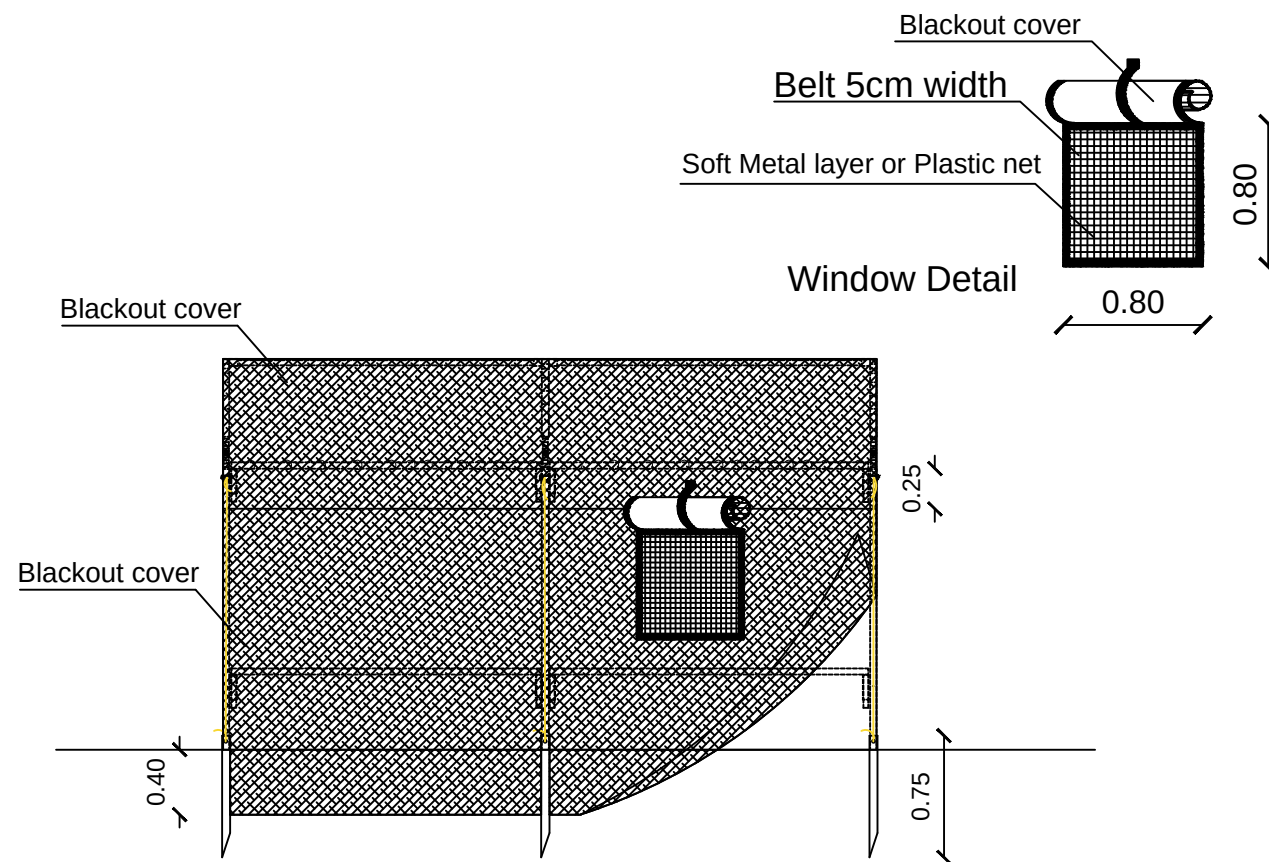


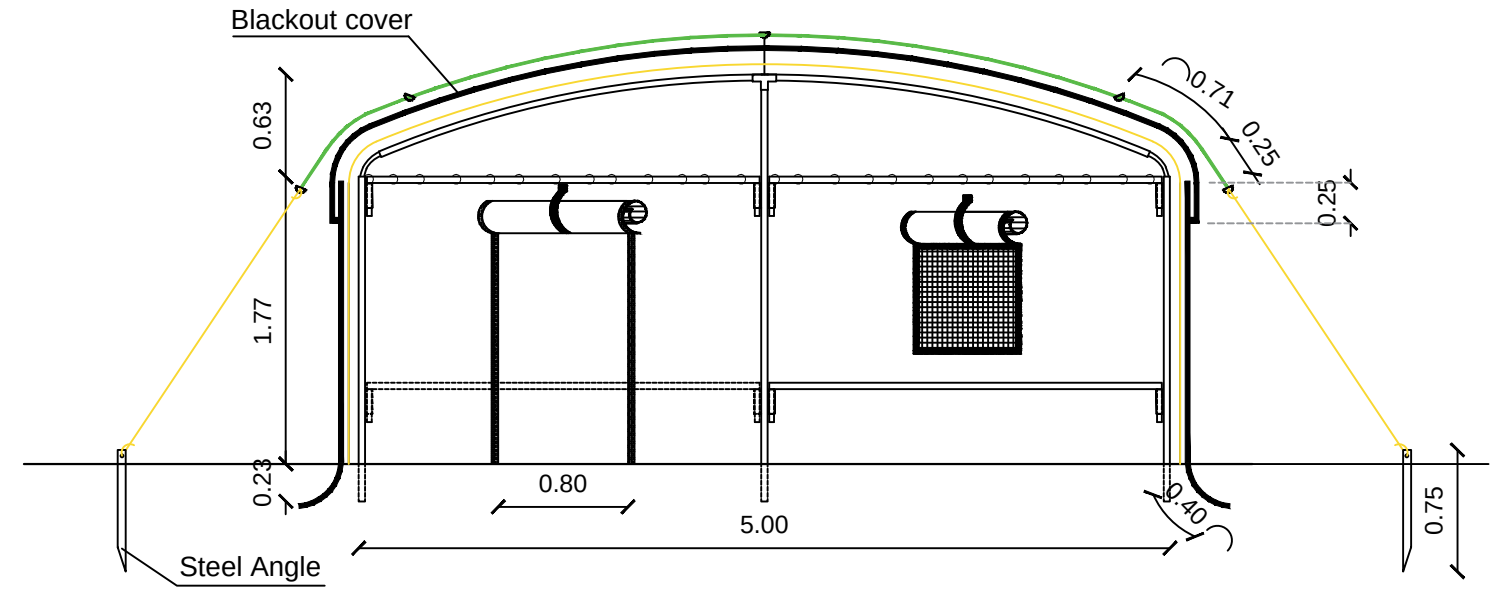

Main Plan

Side Elevation

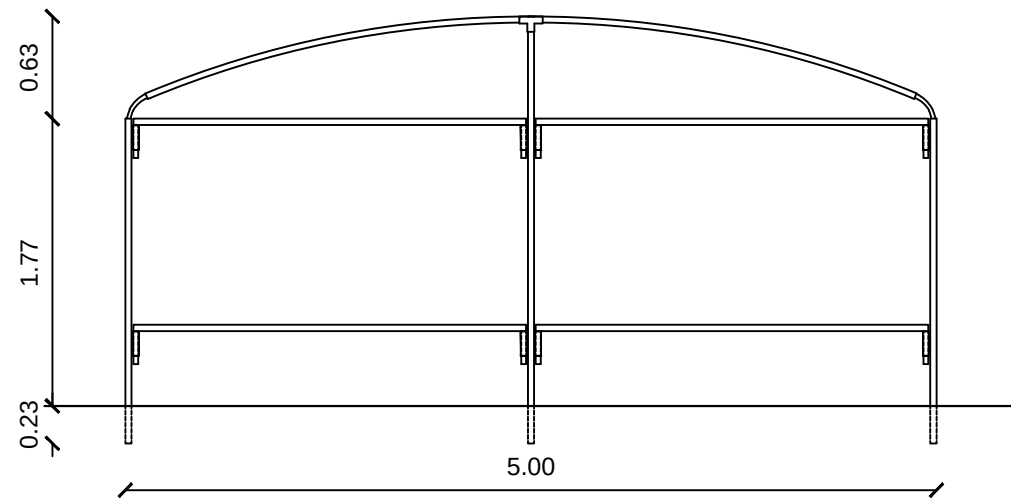

Agency:




Funded by:

Humanitarian Aid
and Civil Protection - ECHO



Humanitarian Aid
and Civil Protection



Agency : ACTED
Program : Emergency Project
Scale : 1:50
Designer: Muhammad Abu-Rajab

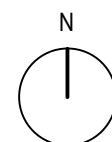

Design Code :
KT20

Plan Name :
Kitchen Tent 20 m²

Date :
2020

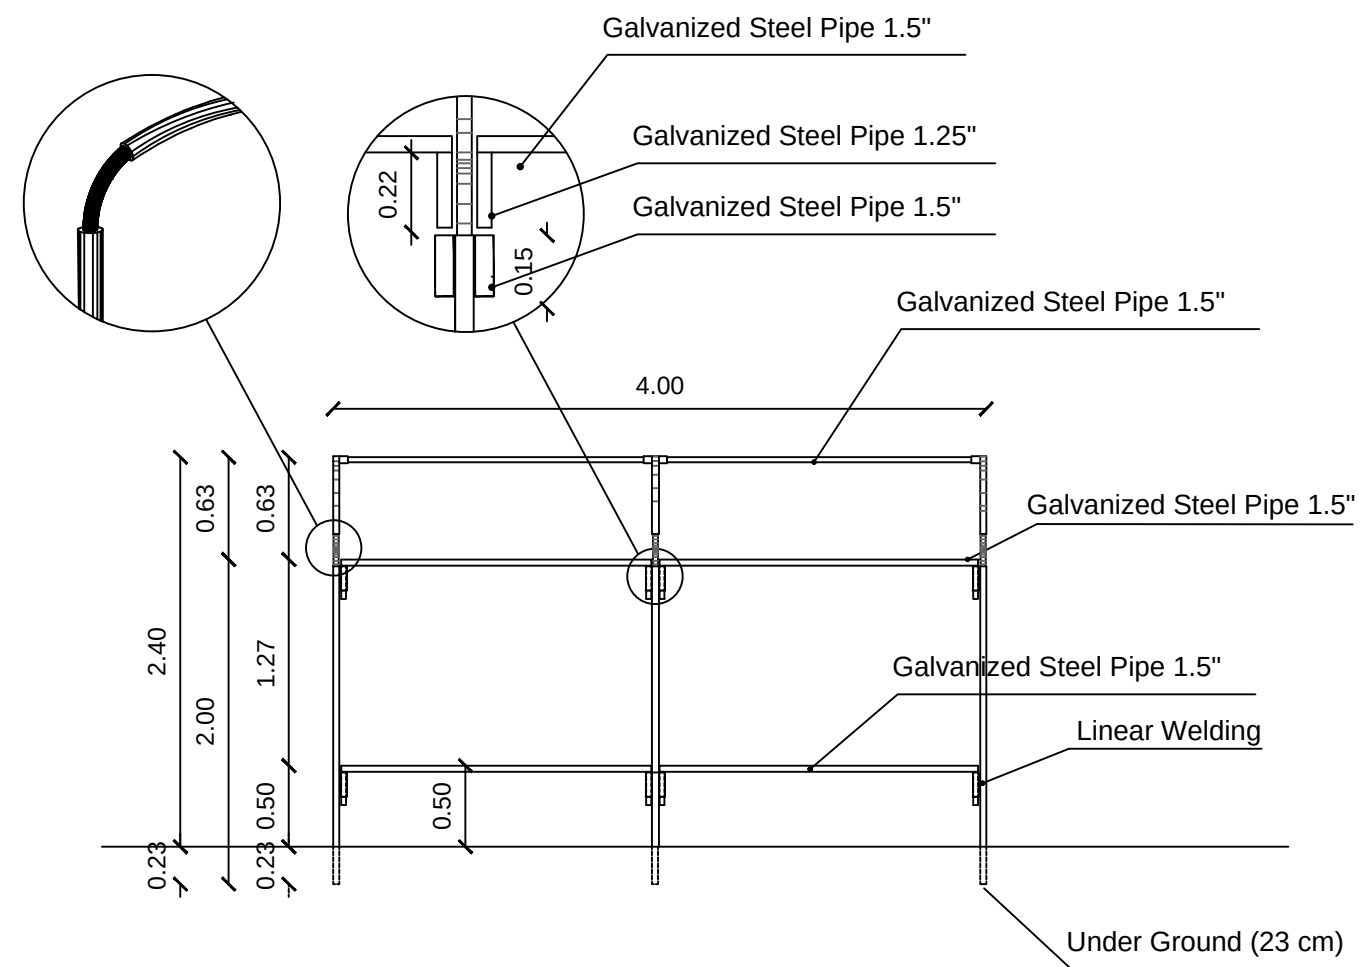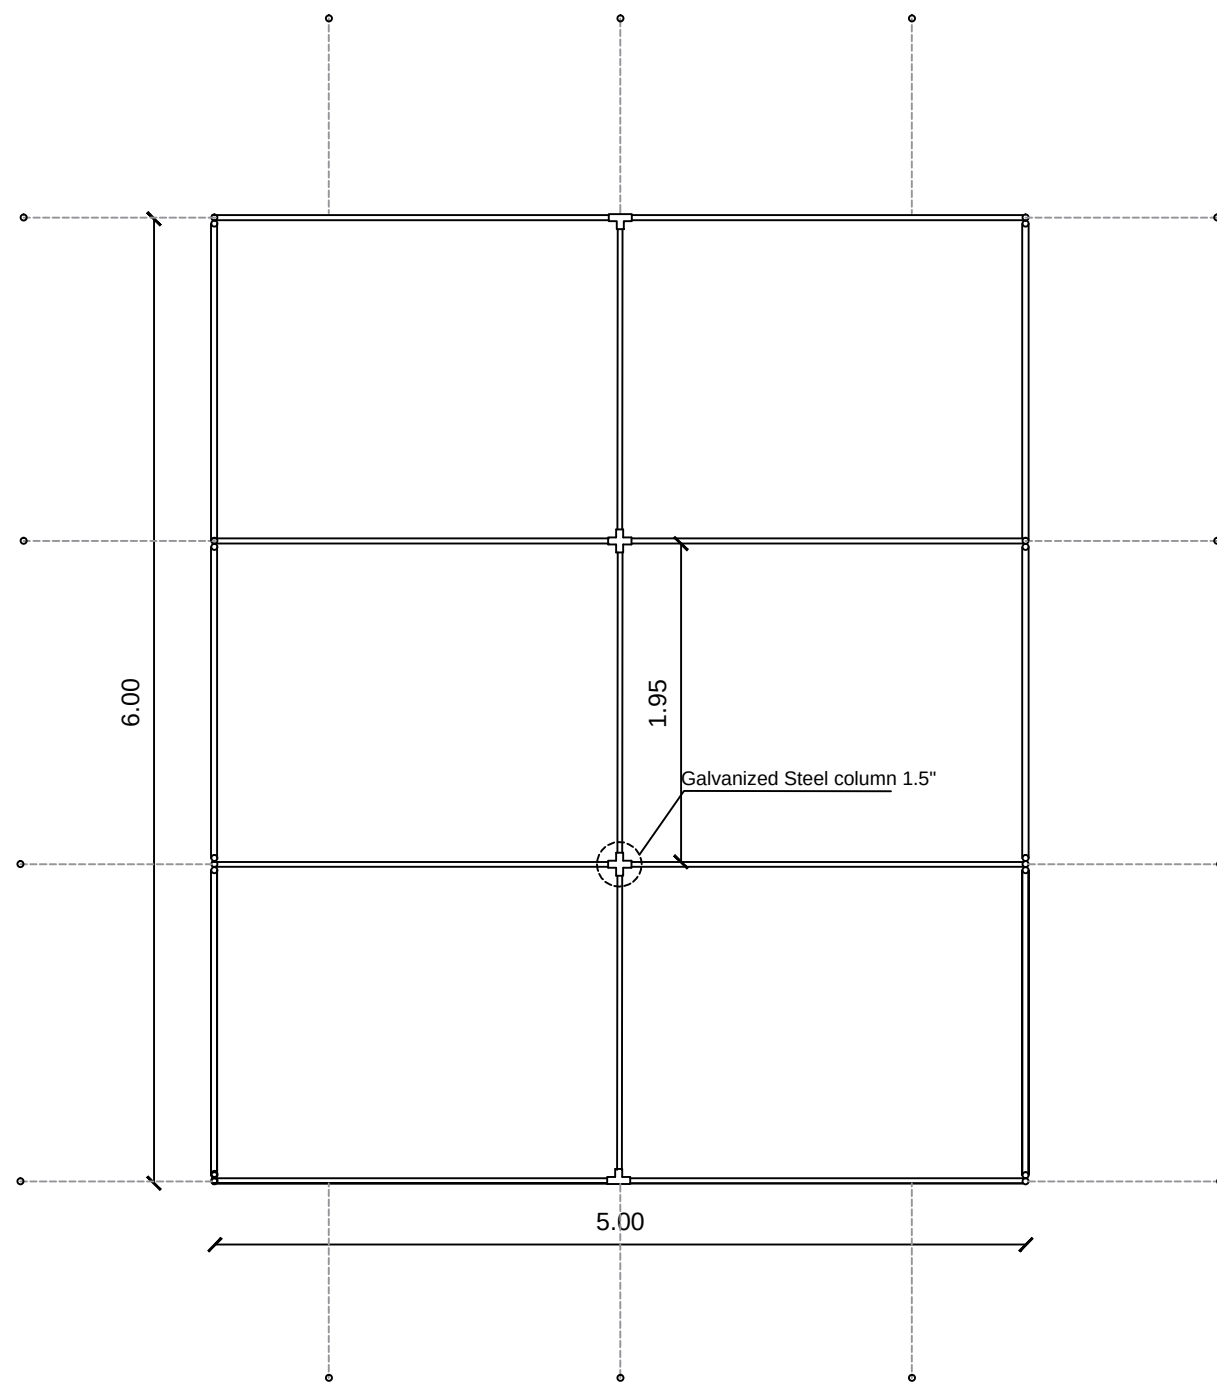

Main Plan


Side Elevation

Agency:




Funded by:

Humanitarian Aid
and Civil Protection - ECHO

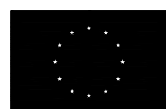

Humanitarian Aid
and Civil Protection

Agency : ACTED
Program : Emergency Project
Scale : 1:50
Designer: Muhammad Abu-Rajab

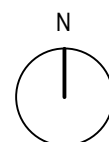





Design Code :
RT30

Plan Name :

Residential Tent 30 m²

Date :

2020

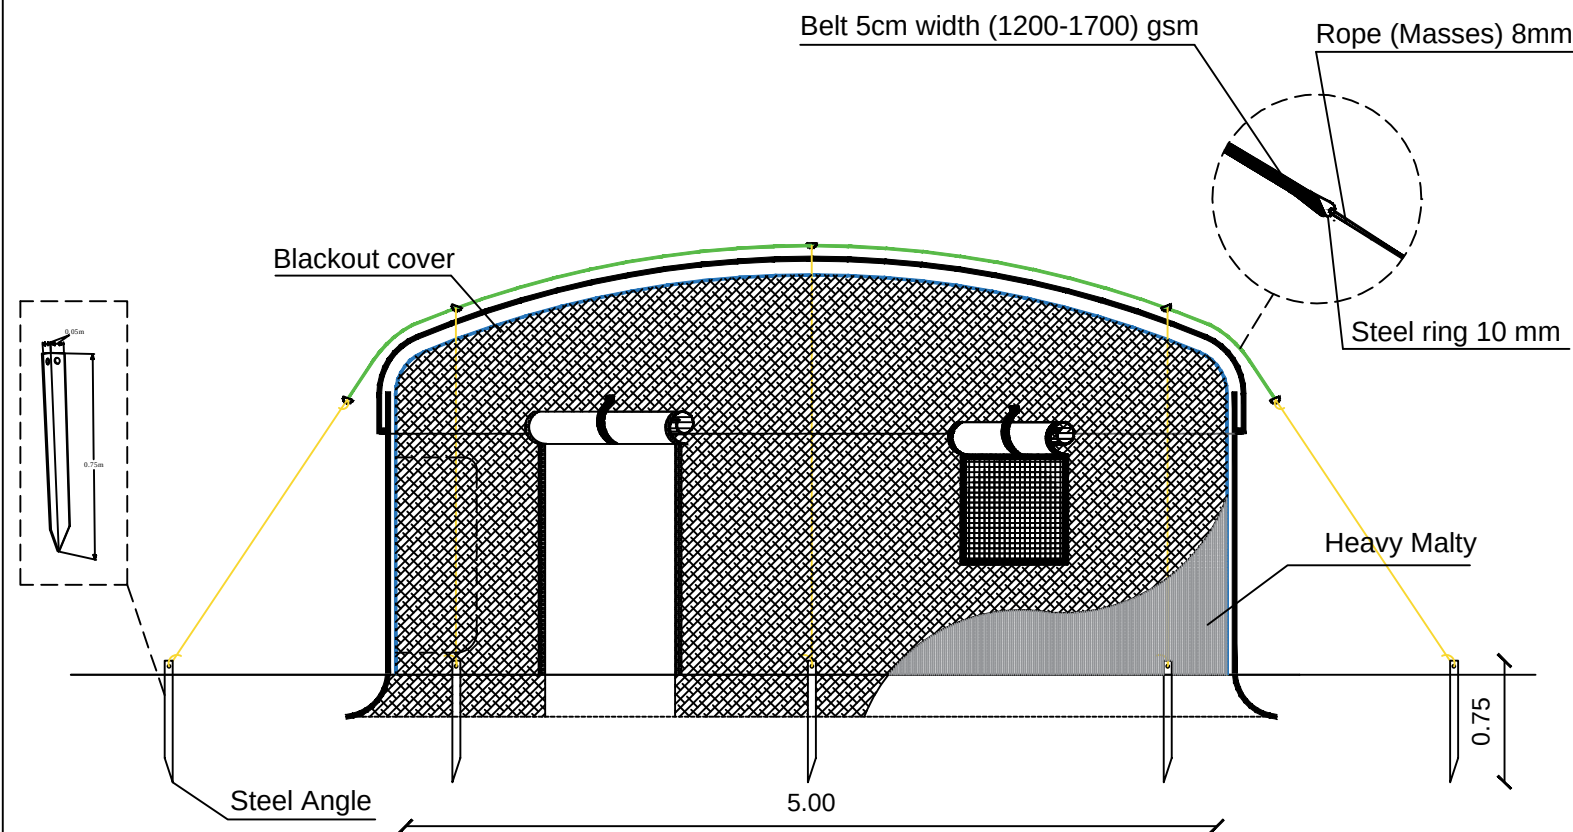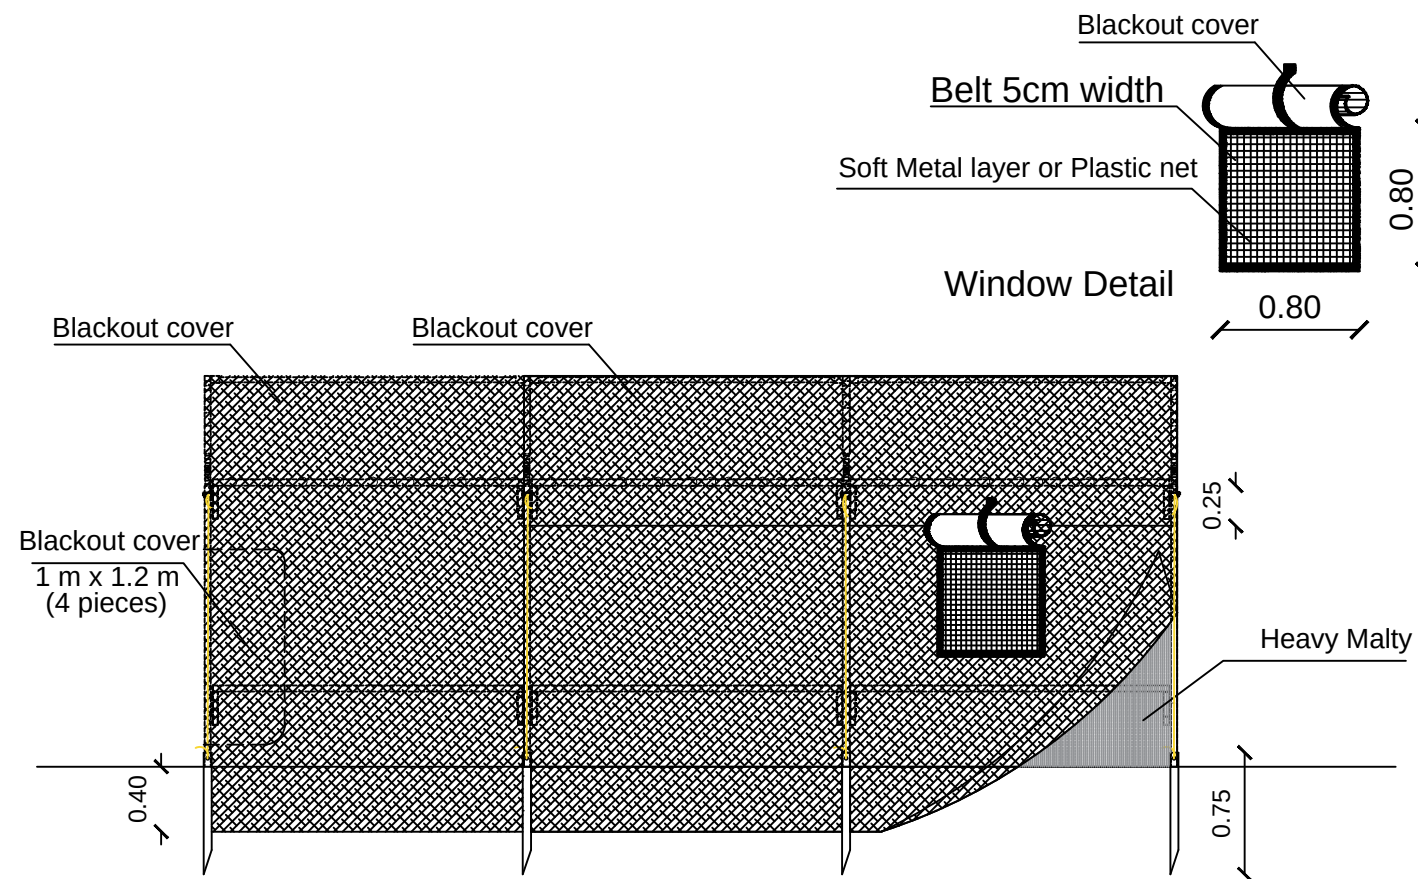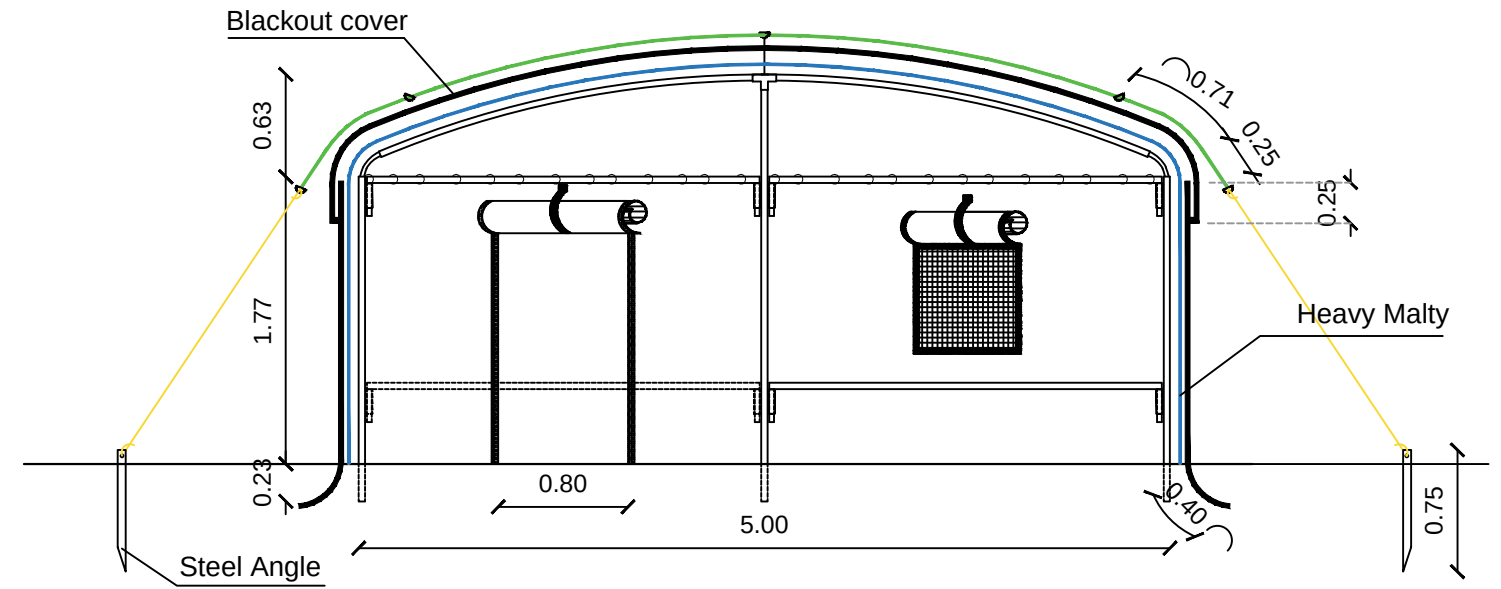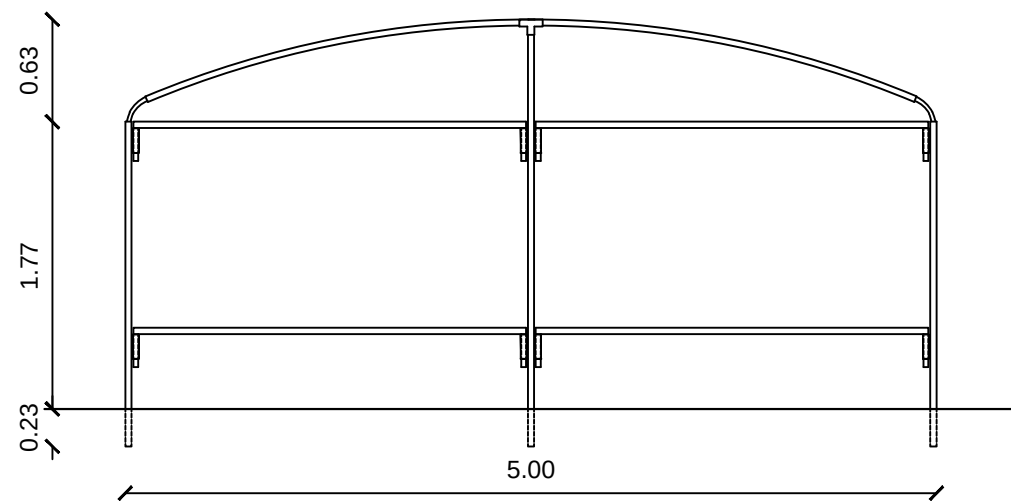


Agency:




Funded by:

Humanitarian Aid
and Civil Protection - ECHO

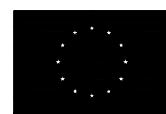

Humanitarian Aid
and Civil Protection

Agency : ACTED
Program : Emergency Project
Scale : 1:50
Designer: Muhammad Abu-Rajab

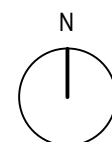


Design Code :
RT30

Plan Name :


Residential Tent 30 m²

Date :

2020

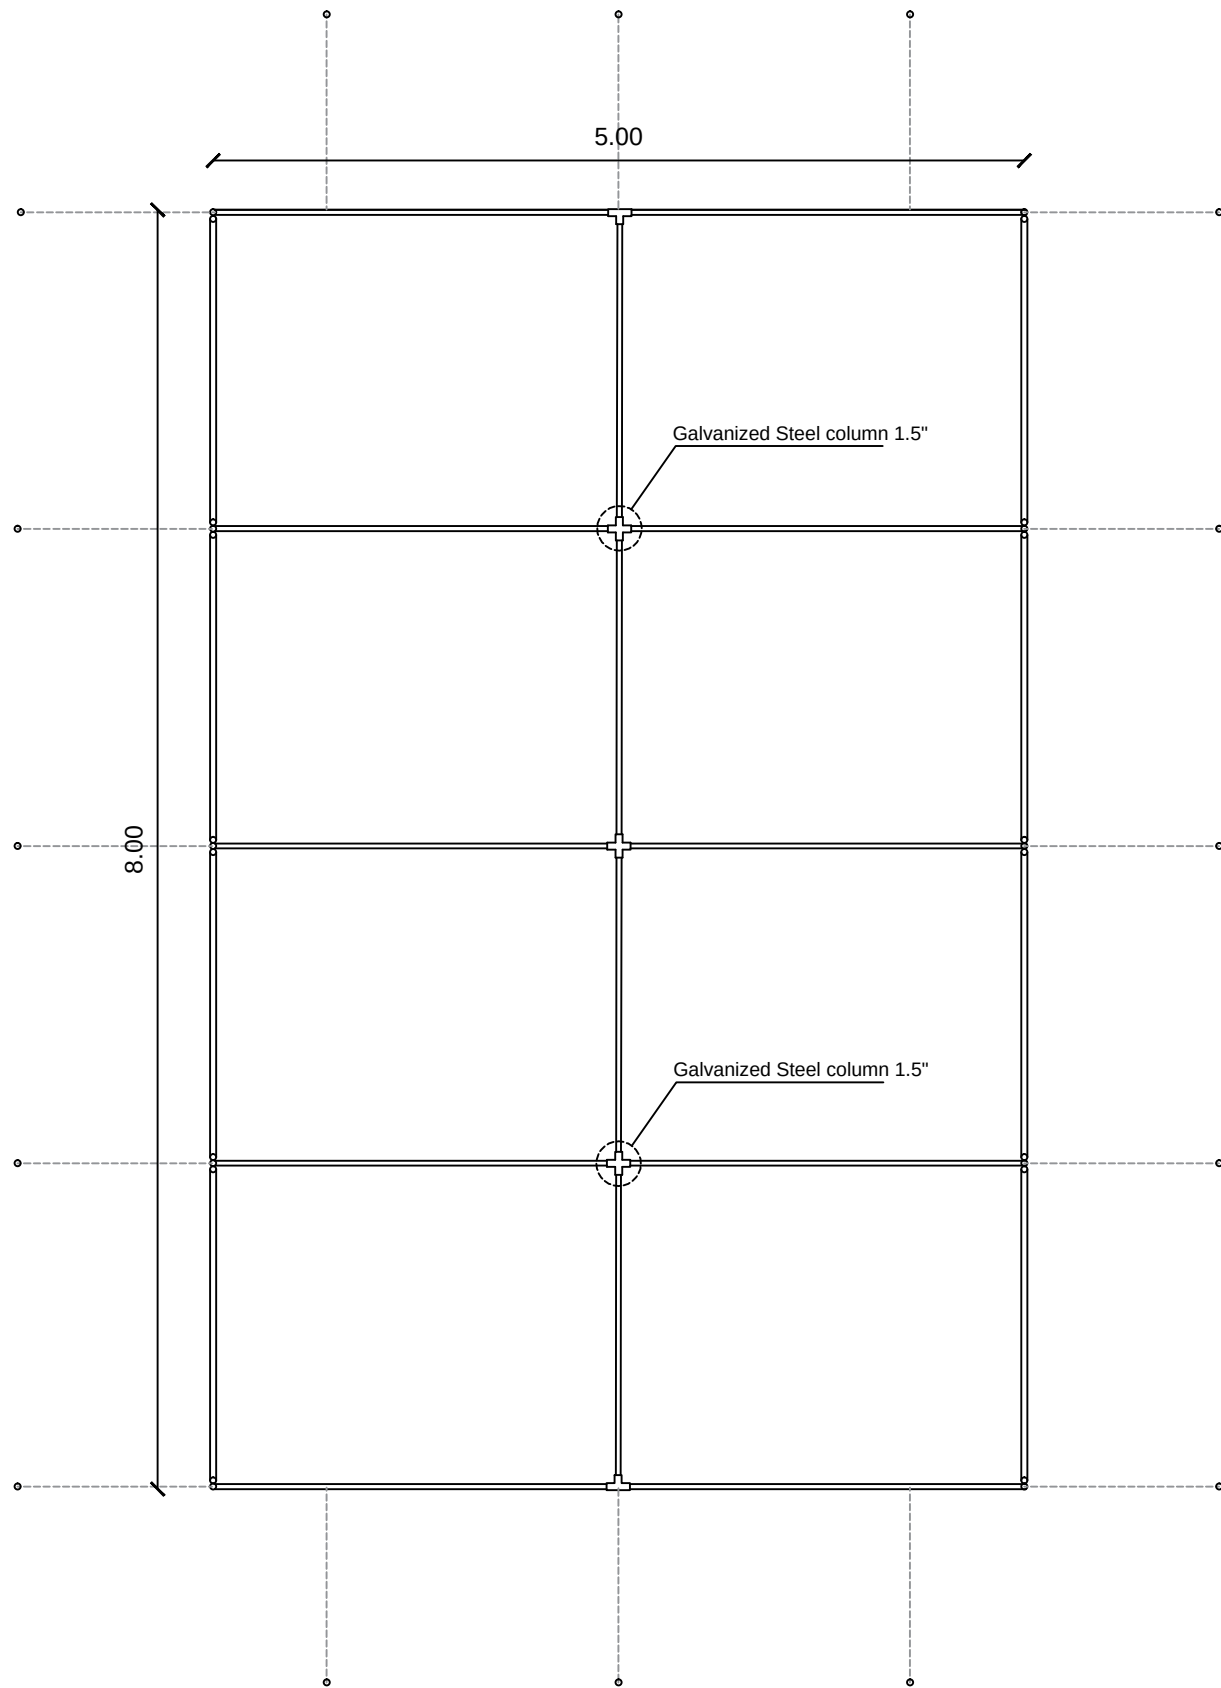

Main Plan

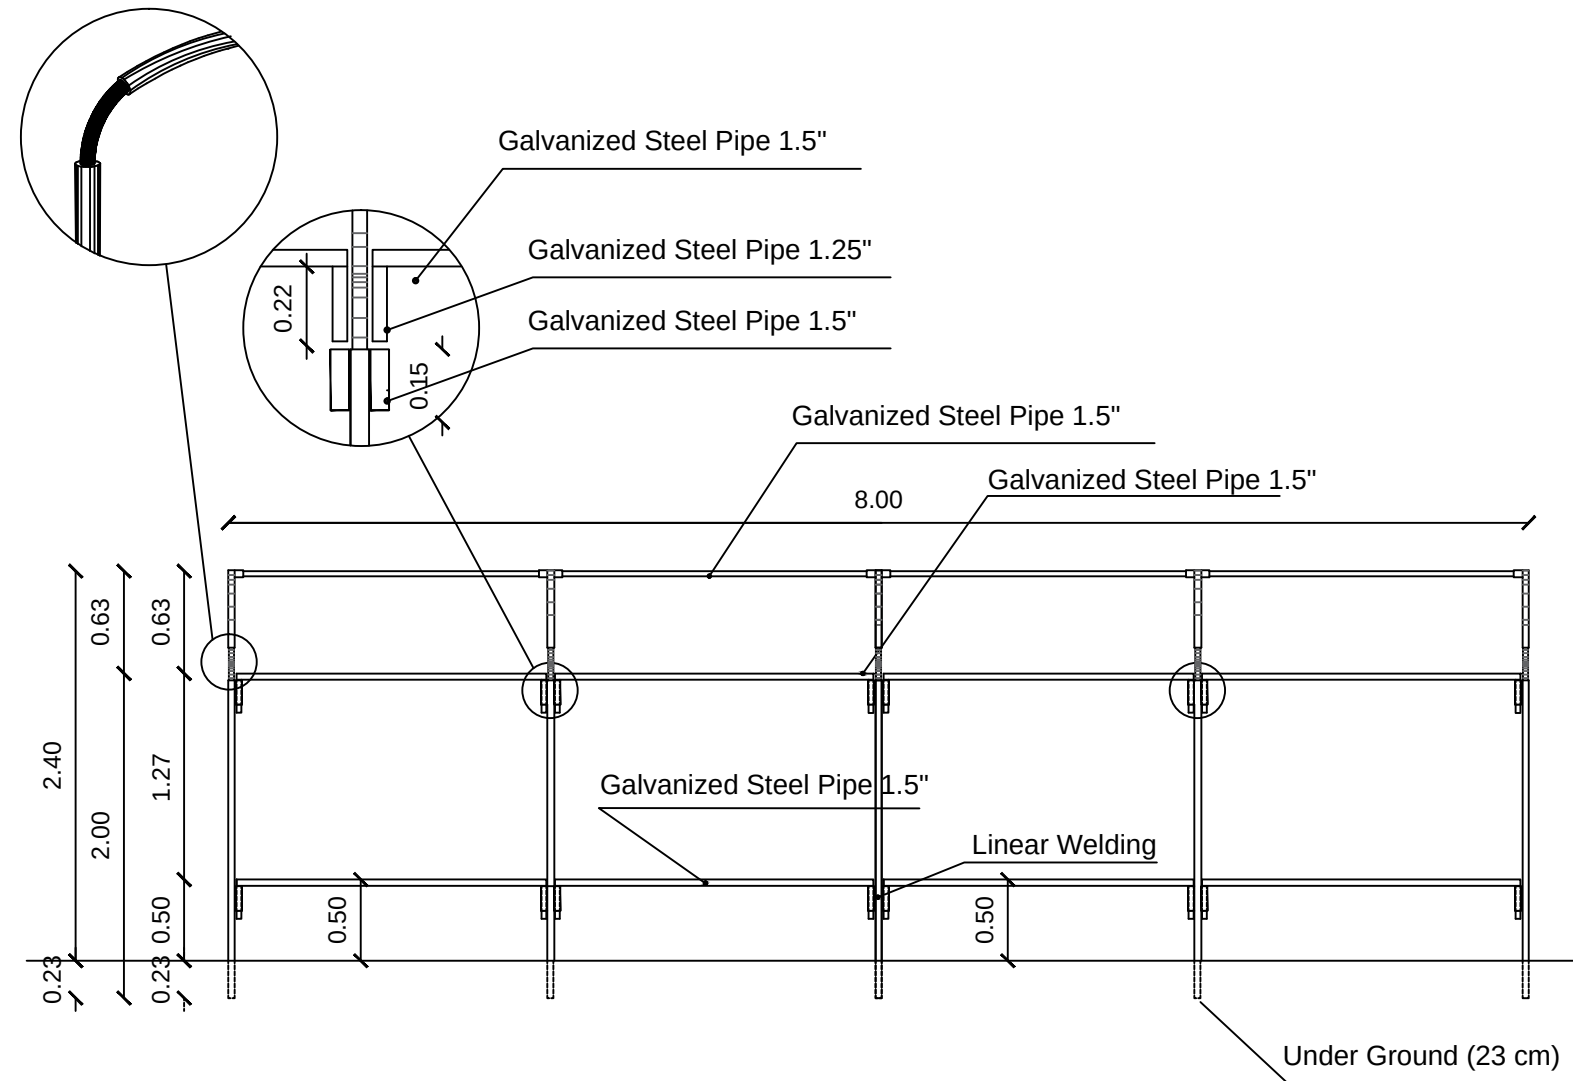

Side Elevation


Agency:



ACTED


Funded by:

Humanitarian Aid
and Civil Protection - ECHO

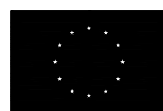

Humanitarian Aid
and Civil Protection

Agency : ACTED
Program : Emergency Project
Scale : 1:50
Designer: Muhammad Abu-Rajab

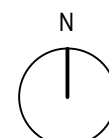

Design Code :






RT40

Plan Name :

Residential Tent 40 m²

Date :

2020

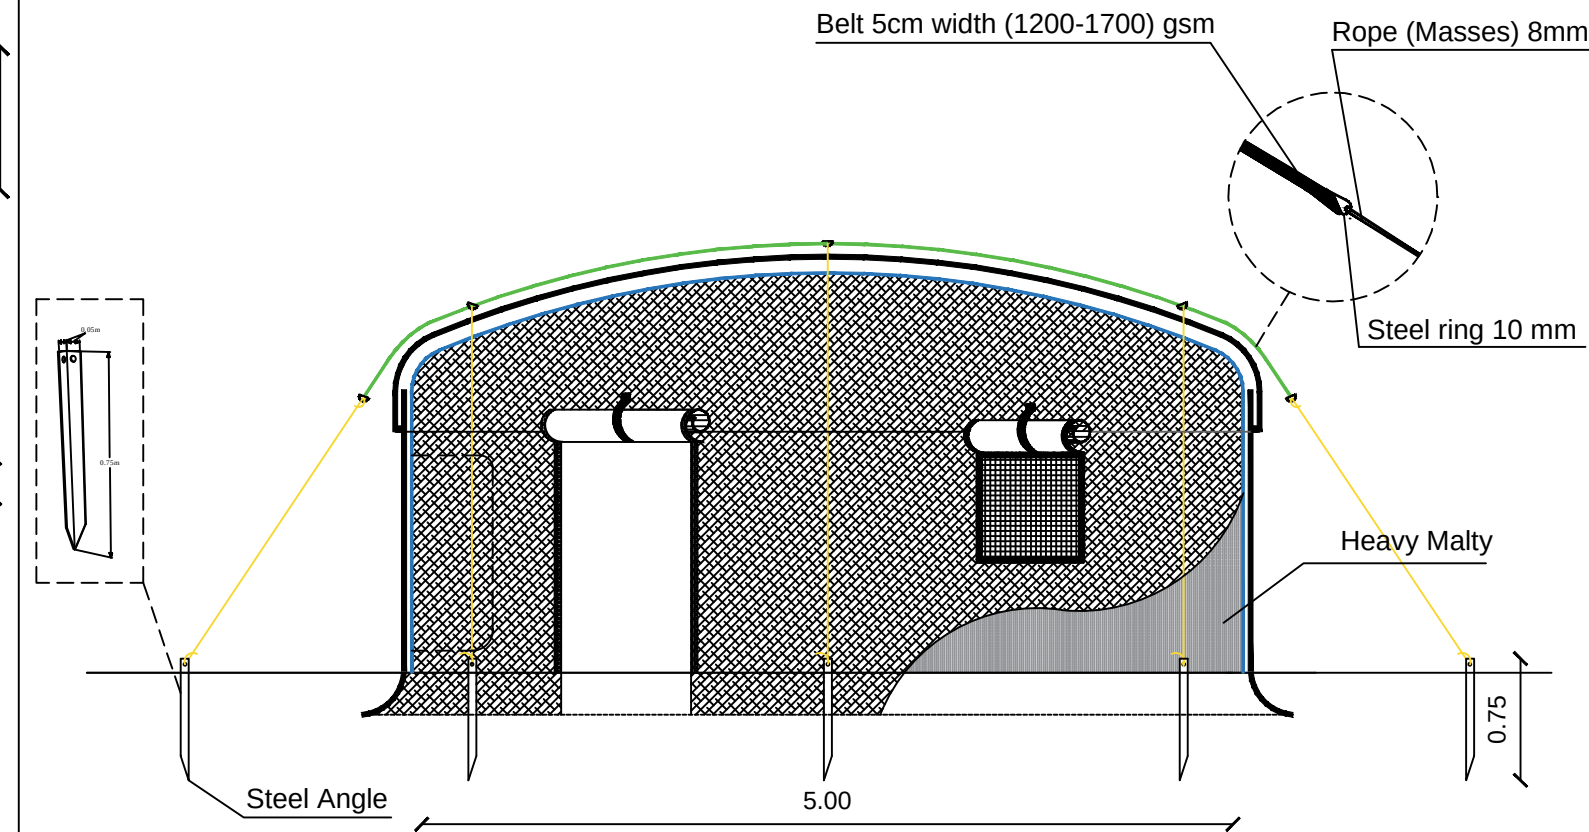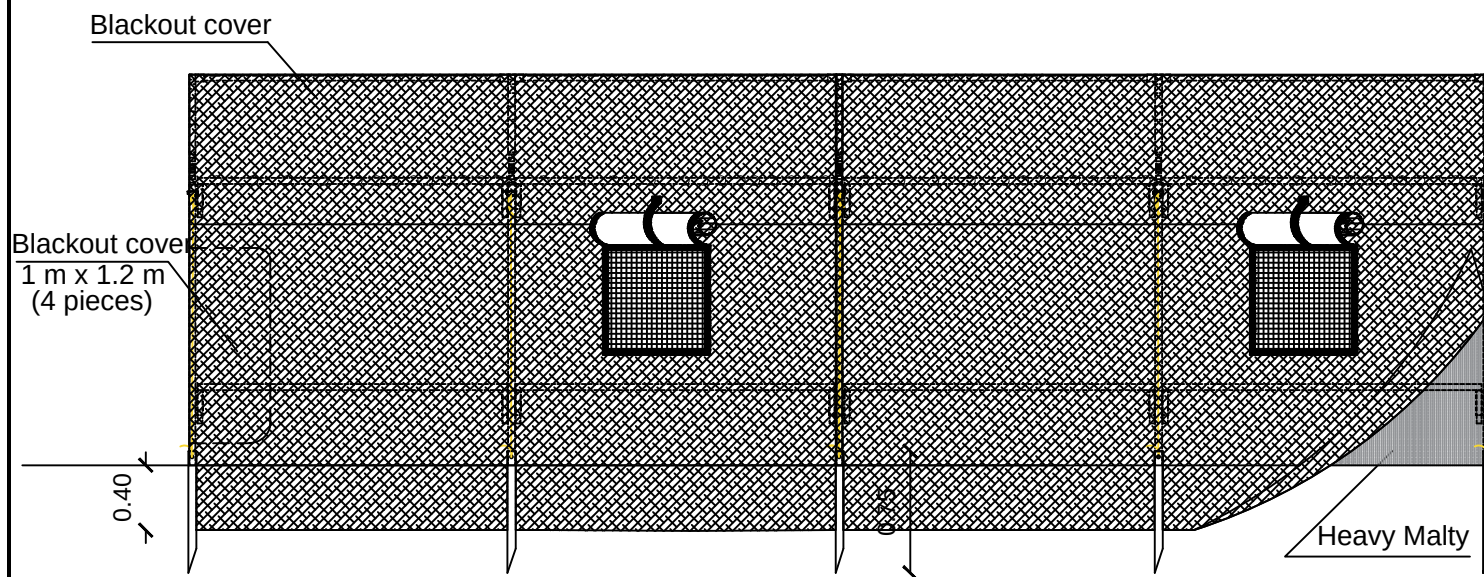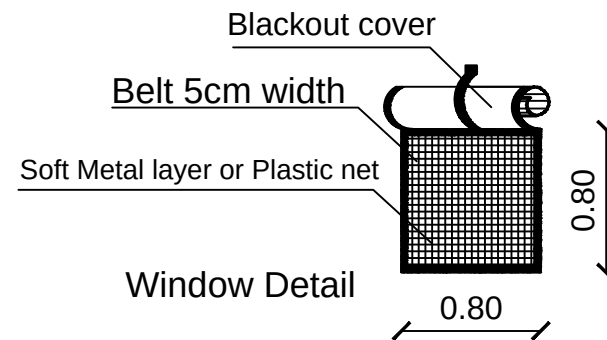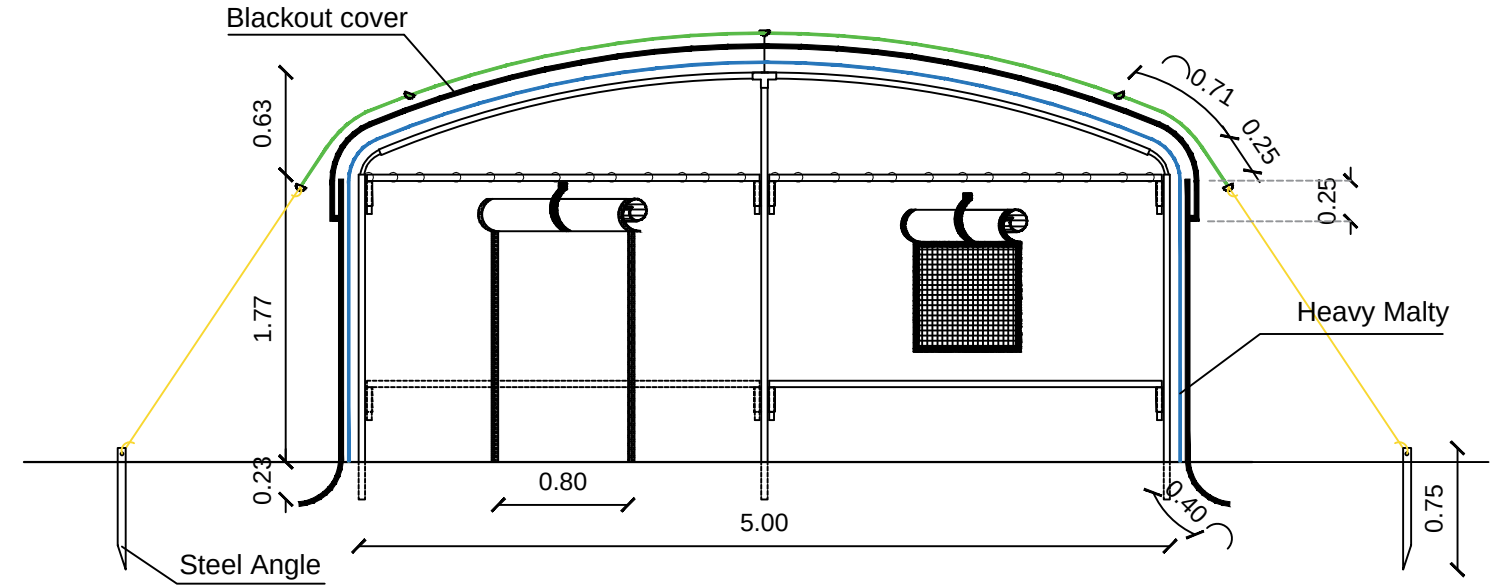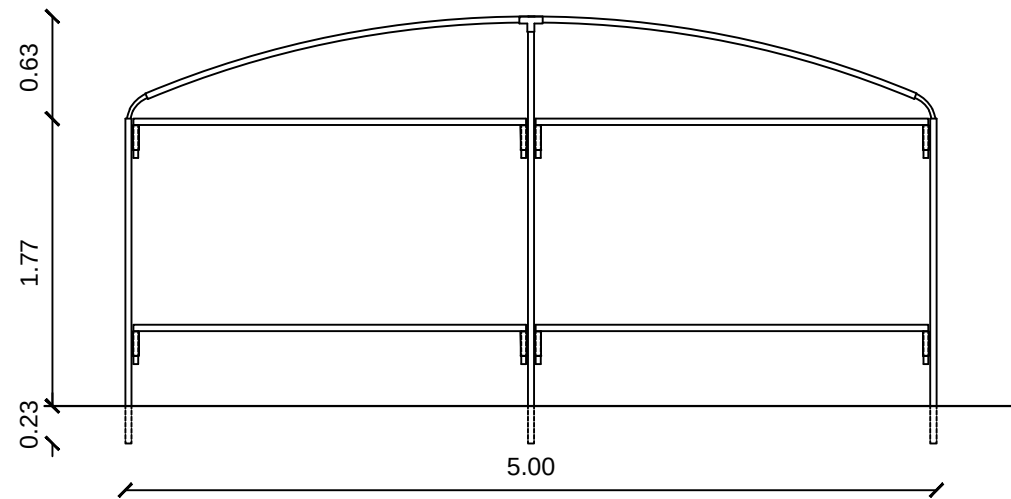

Agency:




Funded by:

Humanitarian Aid
and Civil Protection - ECHO



Humanitarian Aid
and Civil Protection

Agency : ACTED
Program : Emergency Project
Scale : 1:50
Designer: Muhammad Abu-Rajab

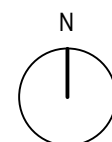


Design Code :
RT40

Plan Name :

Residential Tent 40 m²

Date :

2020

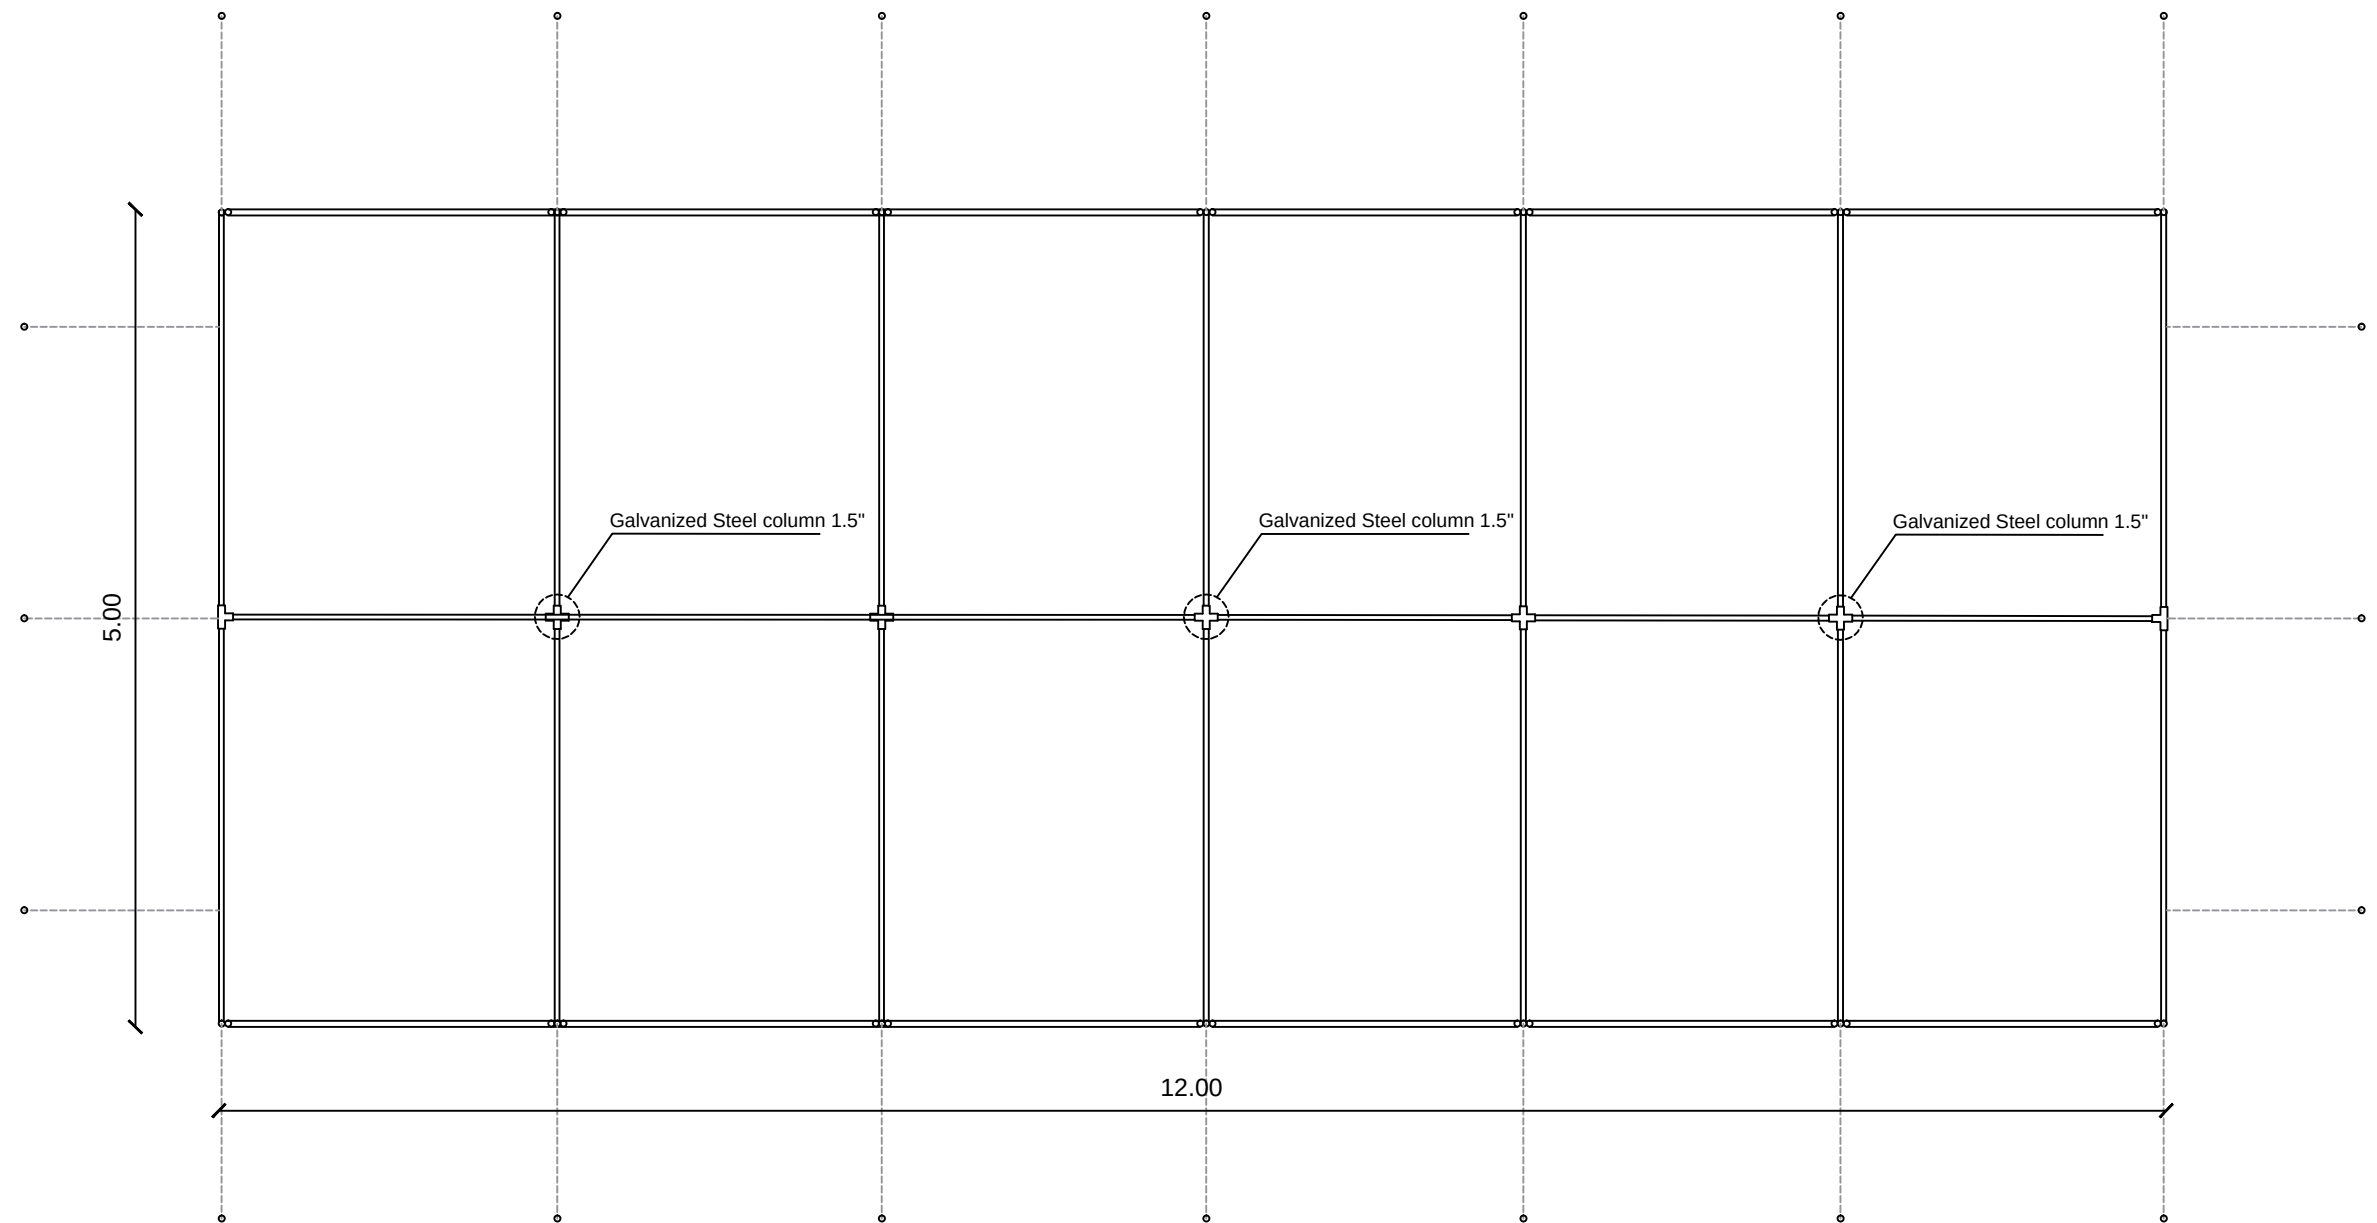

Main Plan


Agency:



ACTED


Funded by:

Humanitarian Aid
and Civil Protection - ECHO

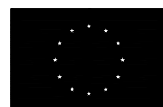

Humanitarian Aid
and Civil Protection

Agency : ACTED
Program : Emergency Project
Scale : 1:50
Designer: Muhammad Abu-Rajab

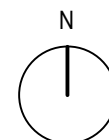

Design Code :


RT60

Plan Name :

Residential Tent 60 m²

Date :

2020

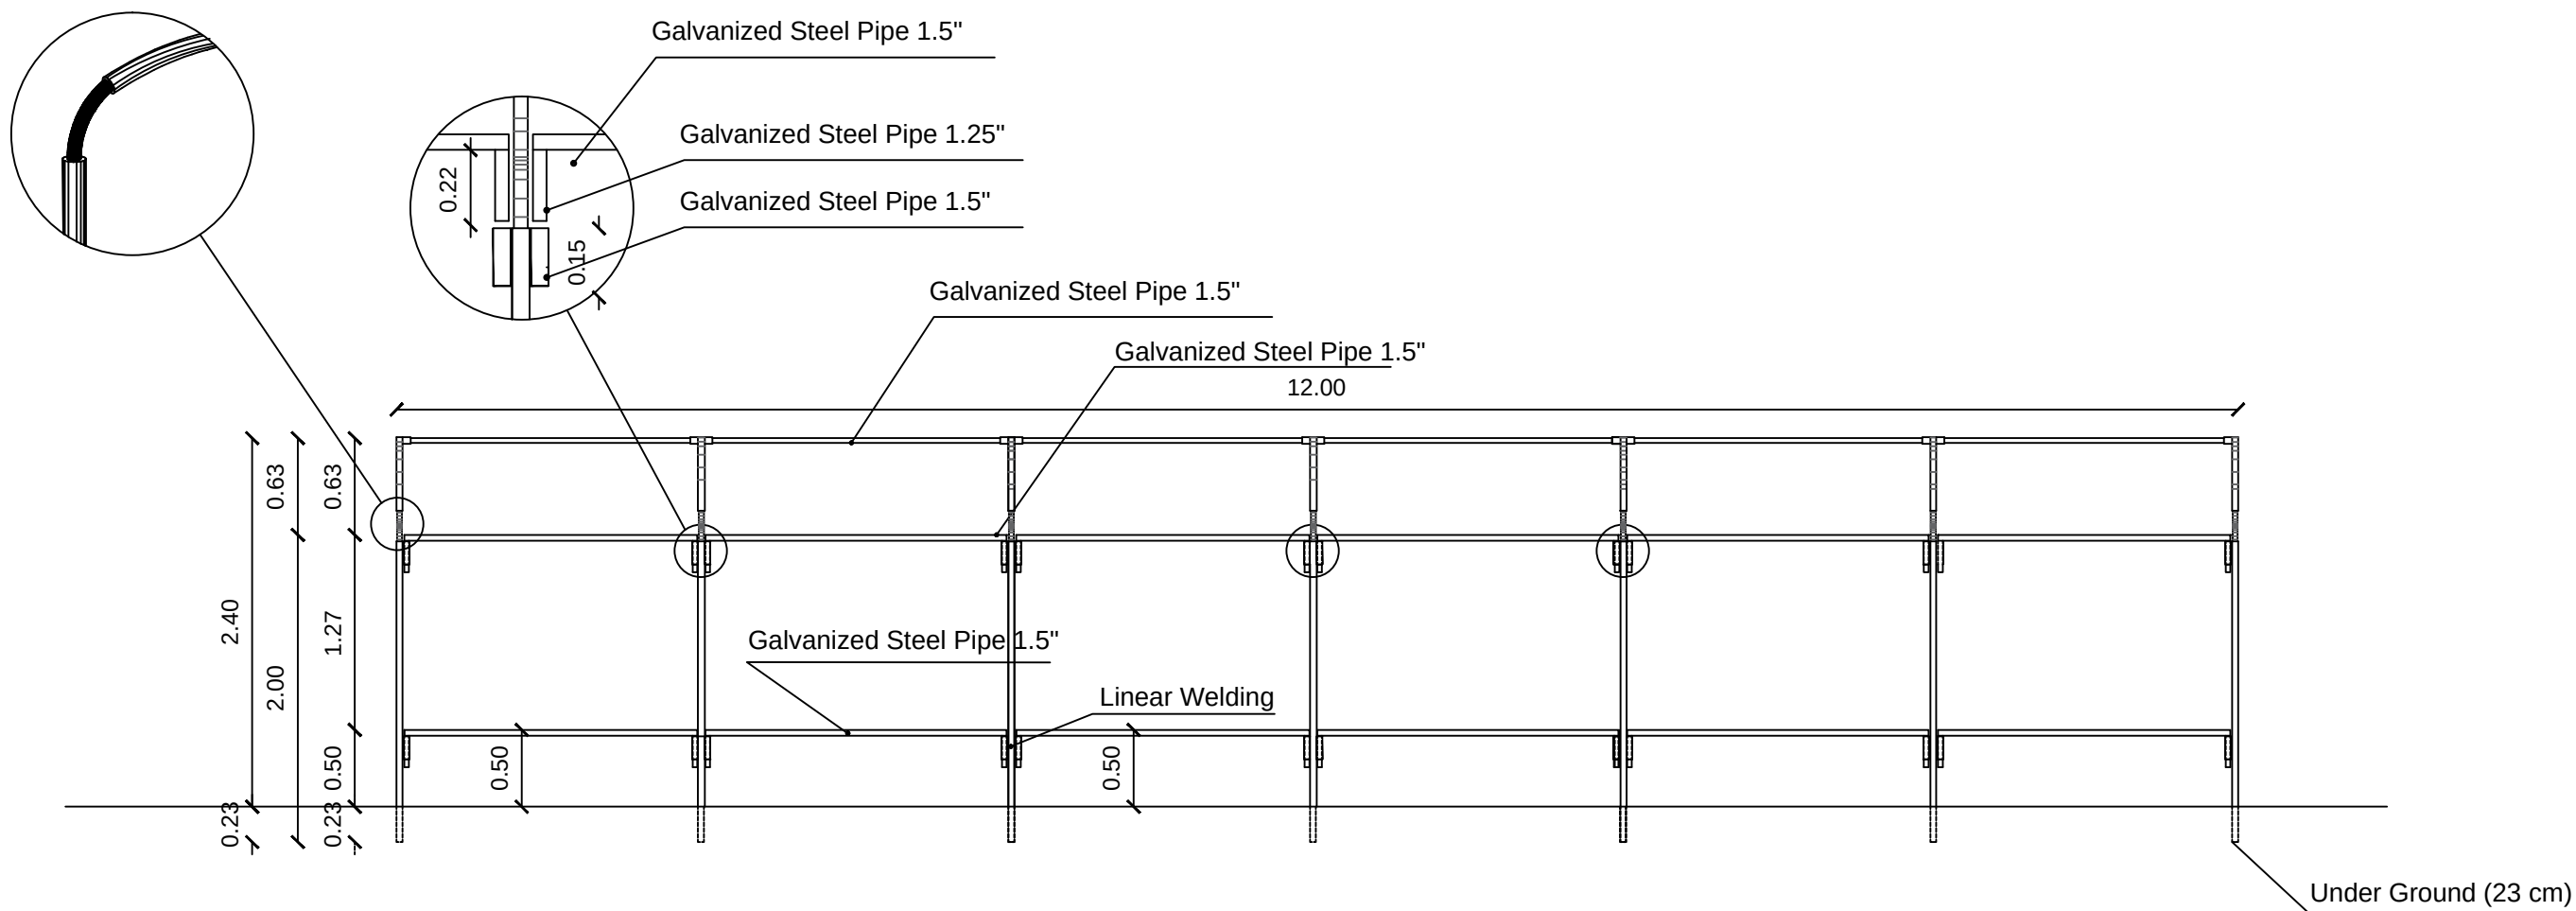

Side Elevation


Agency:



ACTED


Funded by:

Humanitarian Aid
and Civil Protection - ECHO

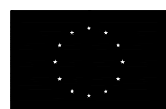

Humanitarian Aid
and Civil Protection

Agency : ACTED
Program : Emergency Project
Scale : 1:50
Designer: Muhammad Abu-Rajab

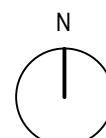

Design Code :


RT60

Plan Name :



Residential Tent 60 m²

Date :

2020

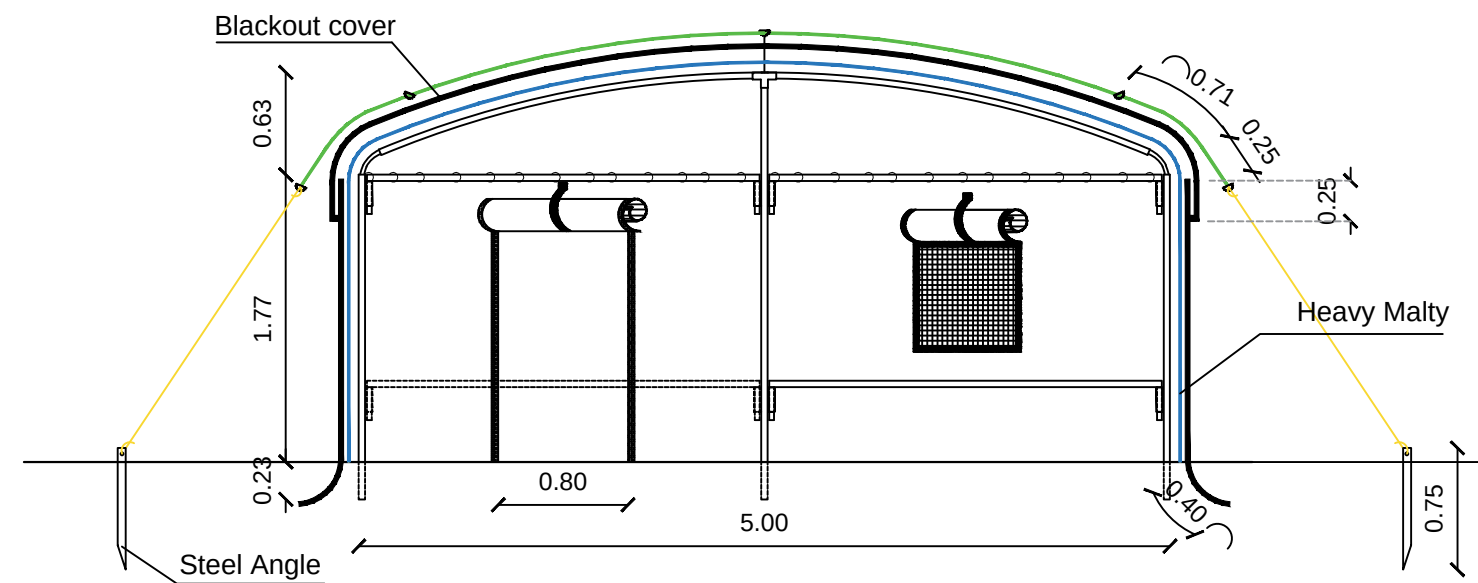Humanitarian Aid
and Civil Protection - ECHOResidential Tent 60 m²

2020

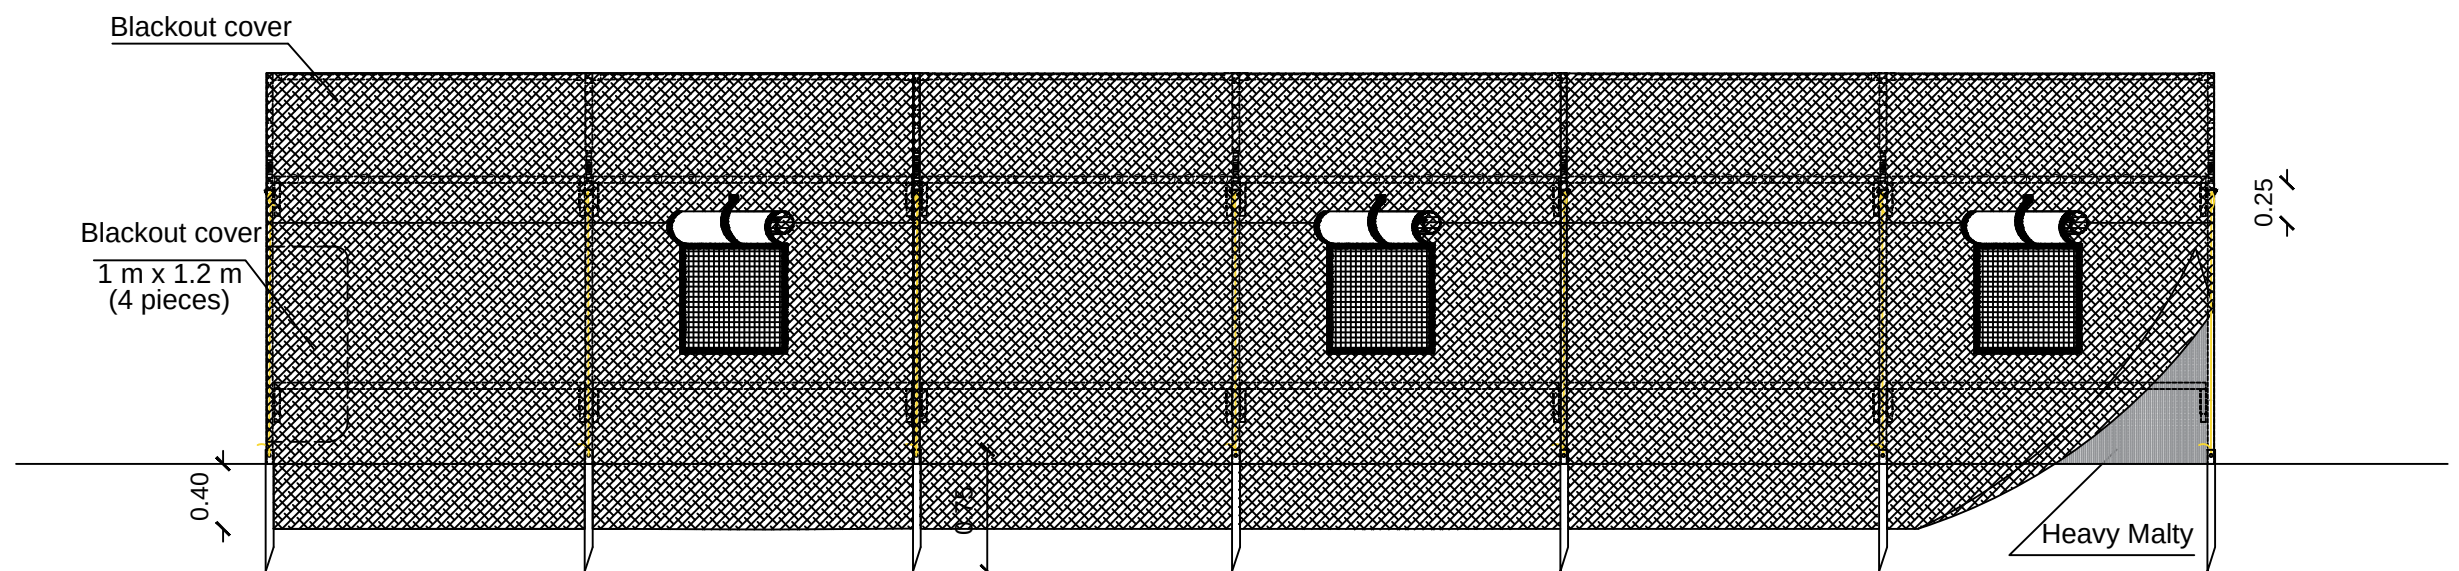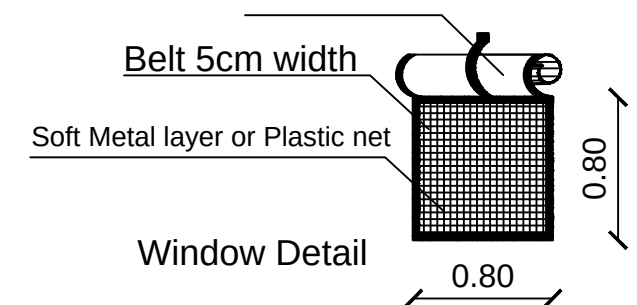

Side Elevation


Agency:



ACTED


Funded by:

Humanitarian Aid
and Civil Protection - ECHO

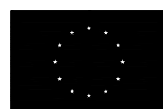

Humanitarian Aid
and Civil Protection

Agency : ACTED
Program : Emergency Project
Scale : 1:50
Designer: Muhammad Abu-Rajab

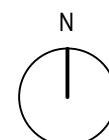

Design Code :


RT60

Plan Name :


Residential Tent 60 m²

Date :

2020

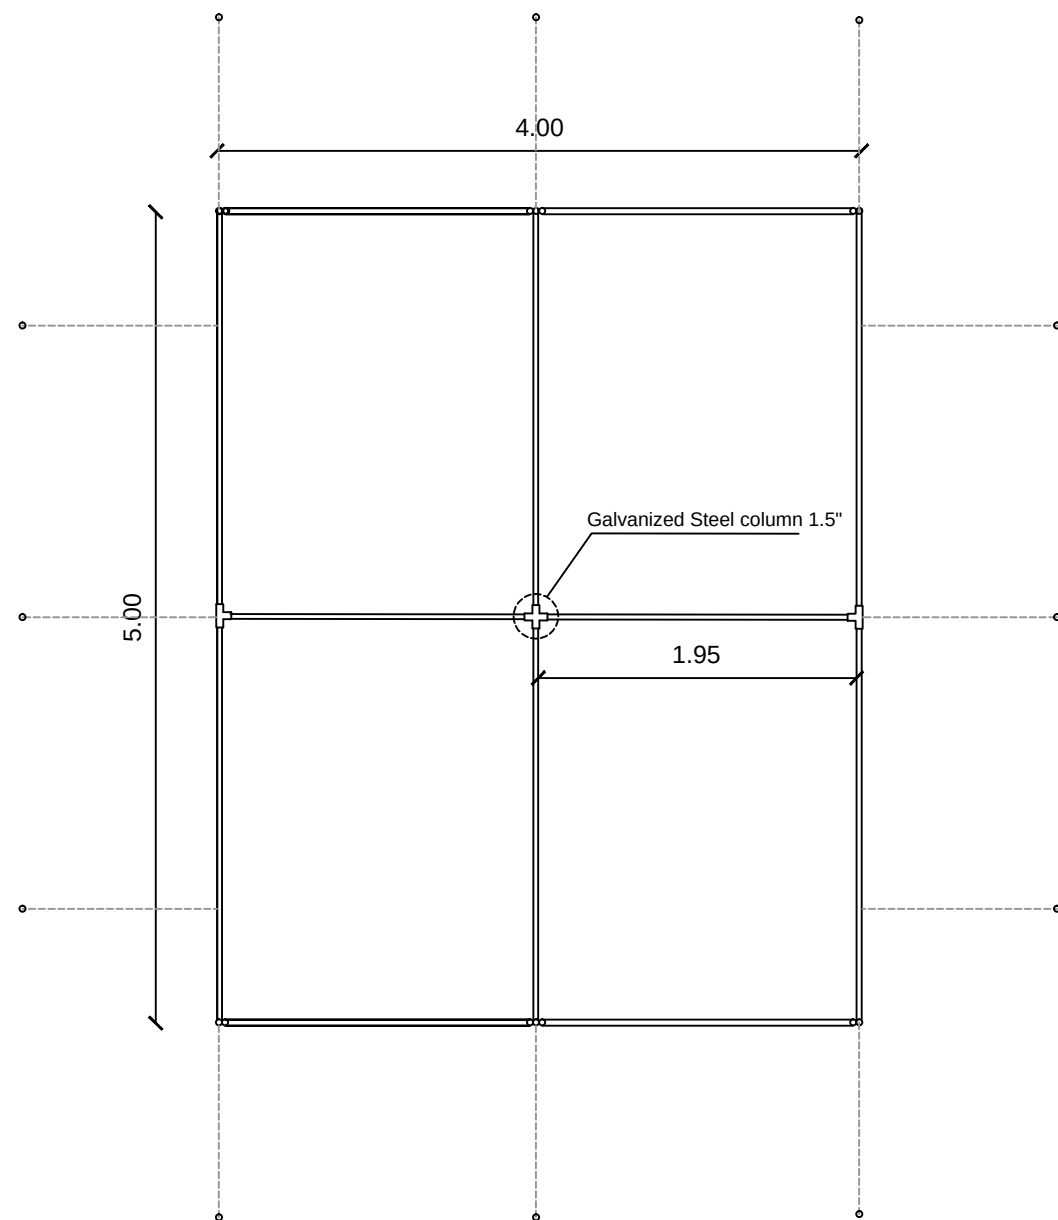

Main Plan

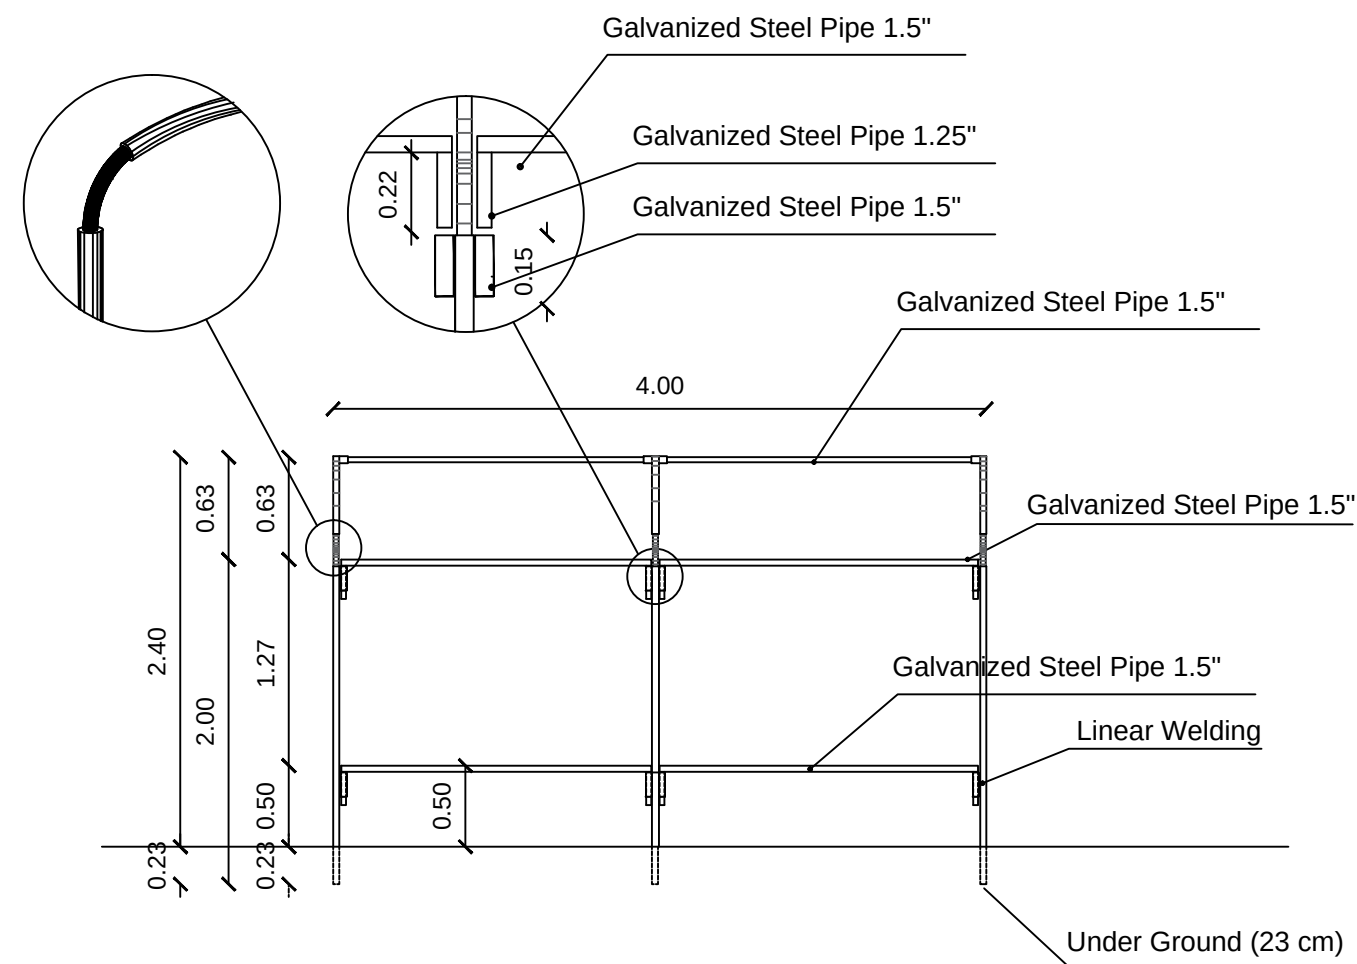


Side Elevation

Agency:




Funded by:

Humanitarian Aid
and Civil Protection - ECHO

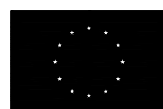

Humanitarian Aid
and Civil Protection

Agency : ACTED
Program : Emergency Project
Scale : 1:50
Designer: Muhammad Abu-Rajab

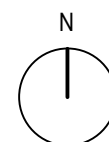





Design Code :
LT20

Plan Name :

Livelihood Tent 20 m²

Date :

2020

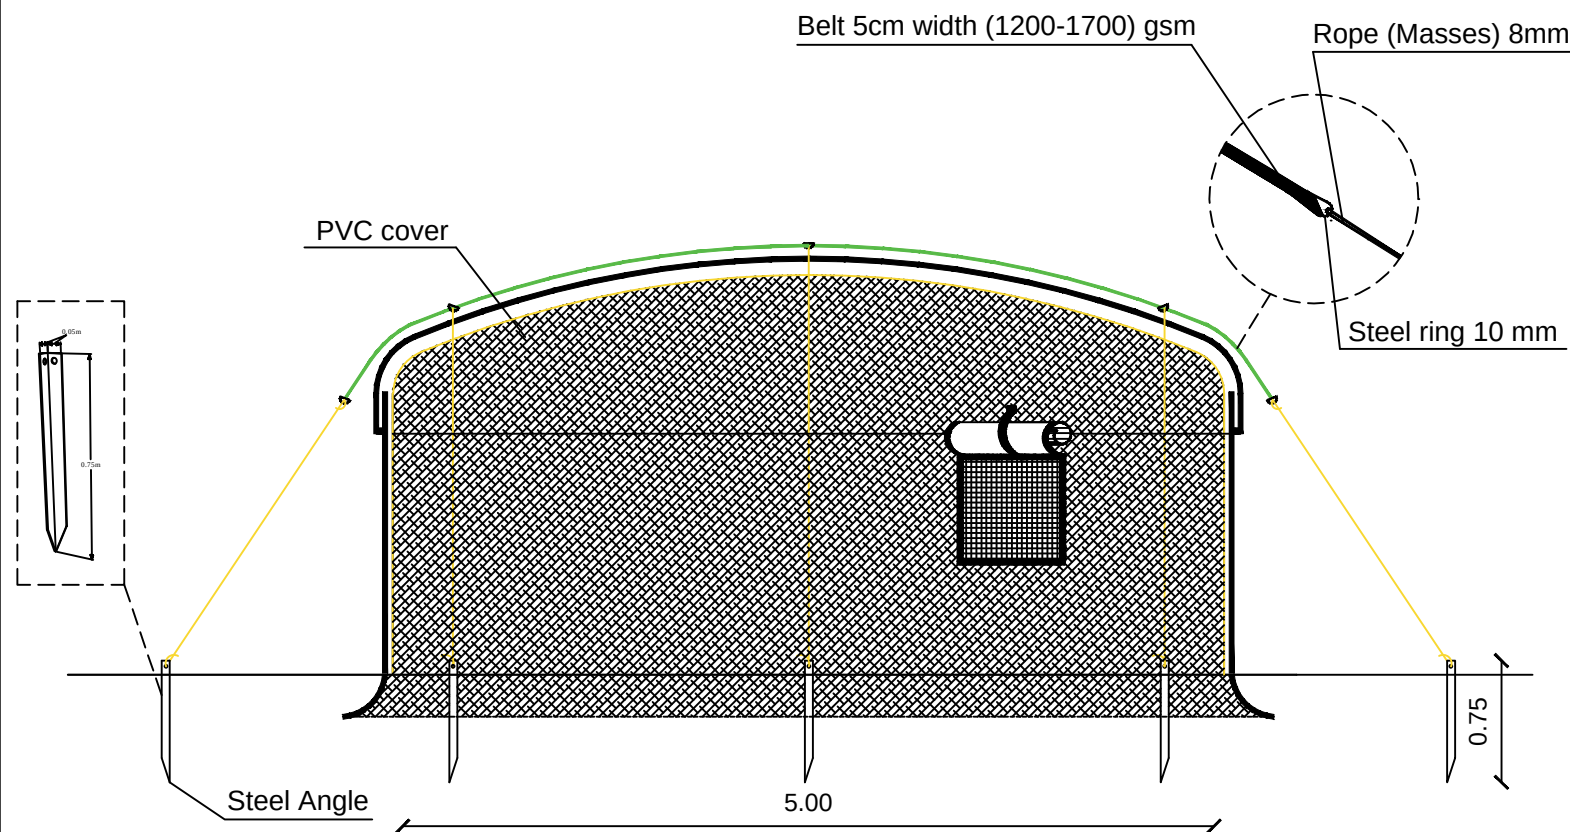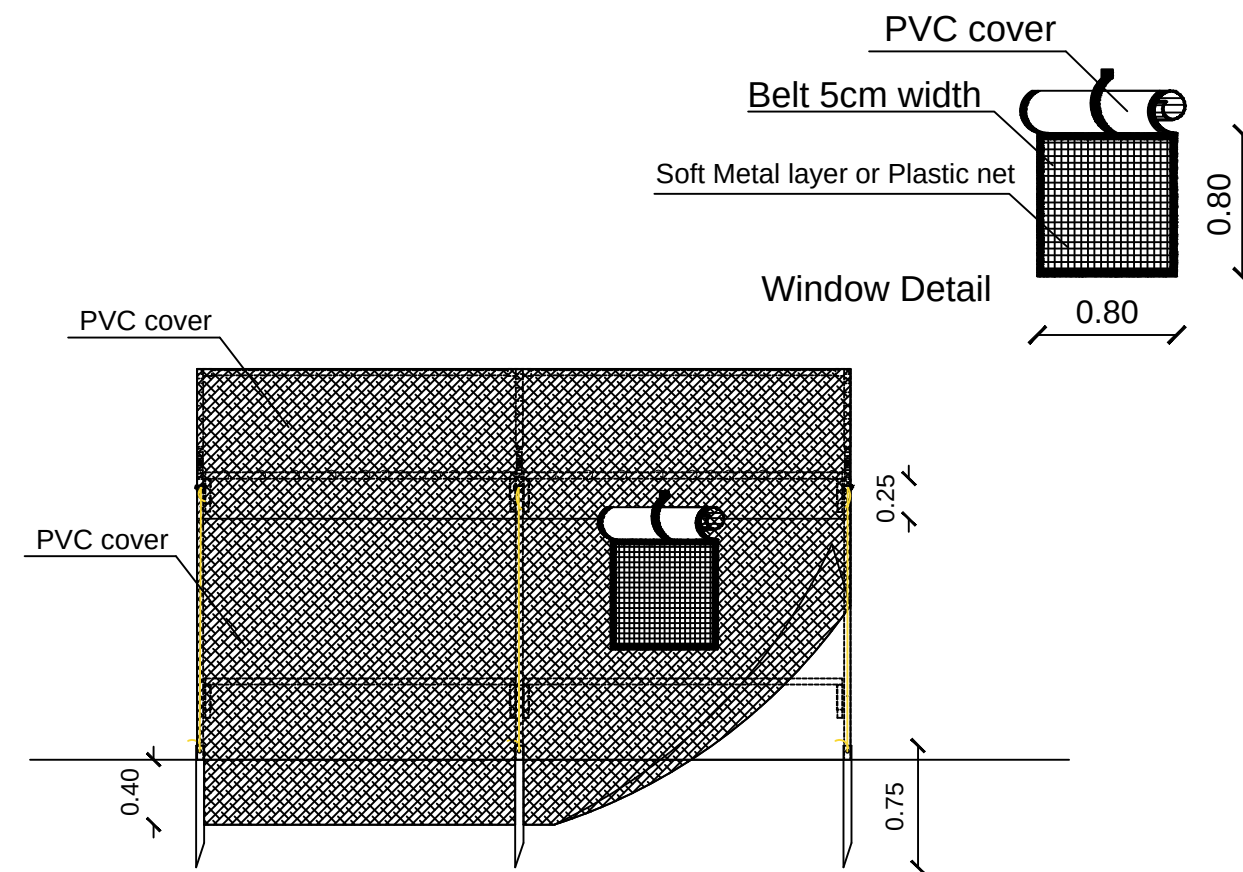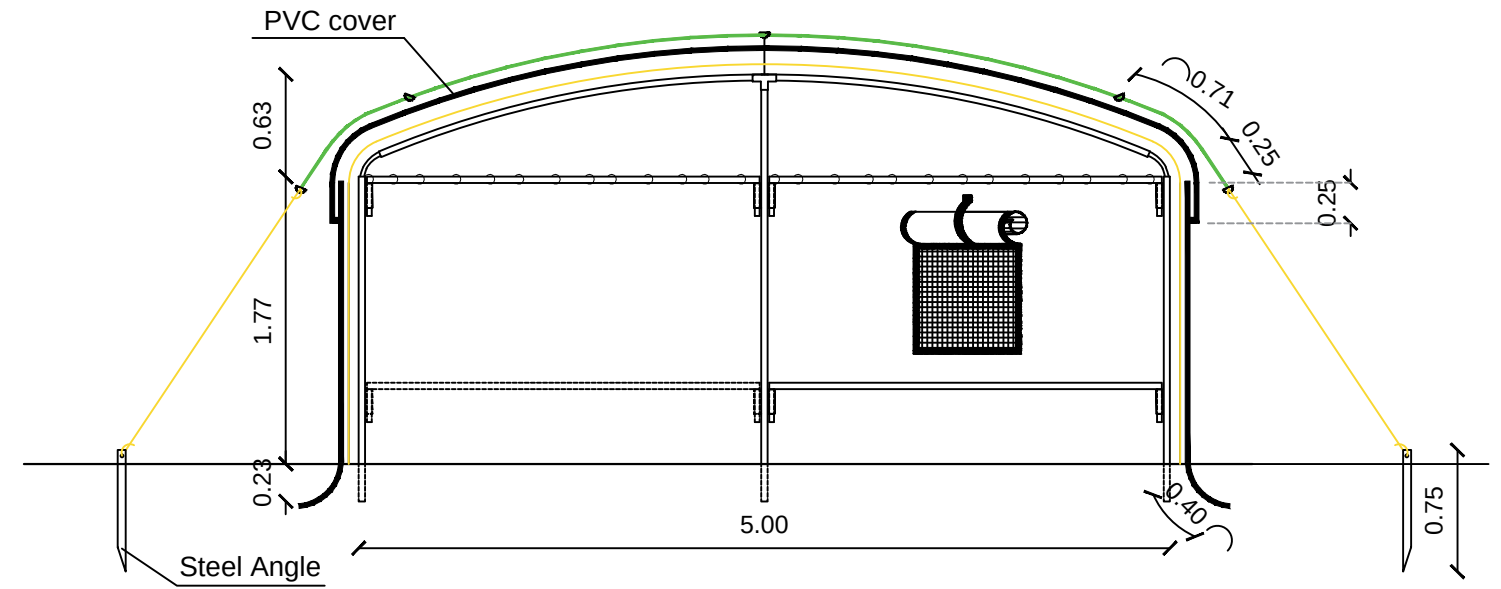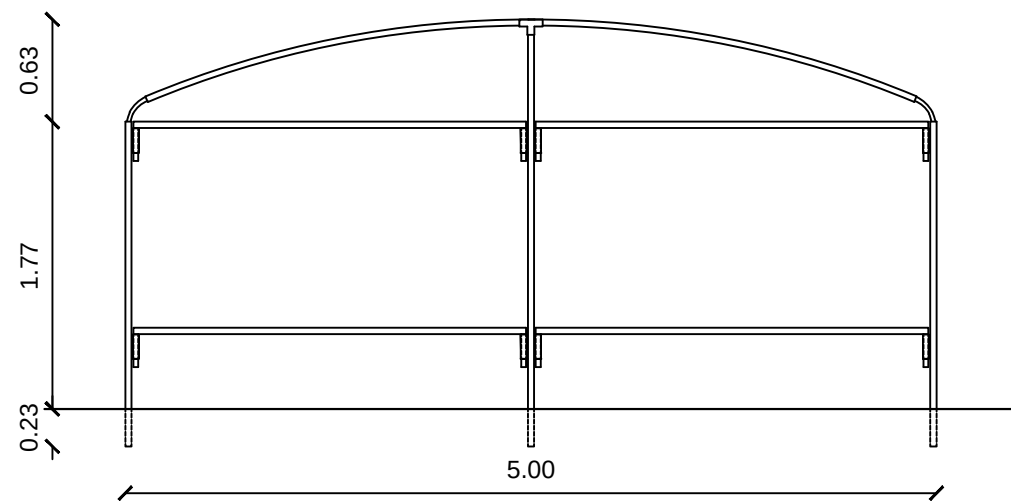

Agency:




Funded by:

Humanitarian Aid
and Civil Protection - ECHO



Humanitarian Aid
and Civil Protection

Agency : ACTED
Program : Emergency Project
Scale : 1:50
Designer: Muhammad Abu-Rajab

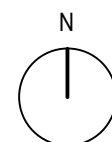


Design Code :
LT20

Plan Name :


Livelihood Tent 20 m²

Date :

2020

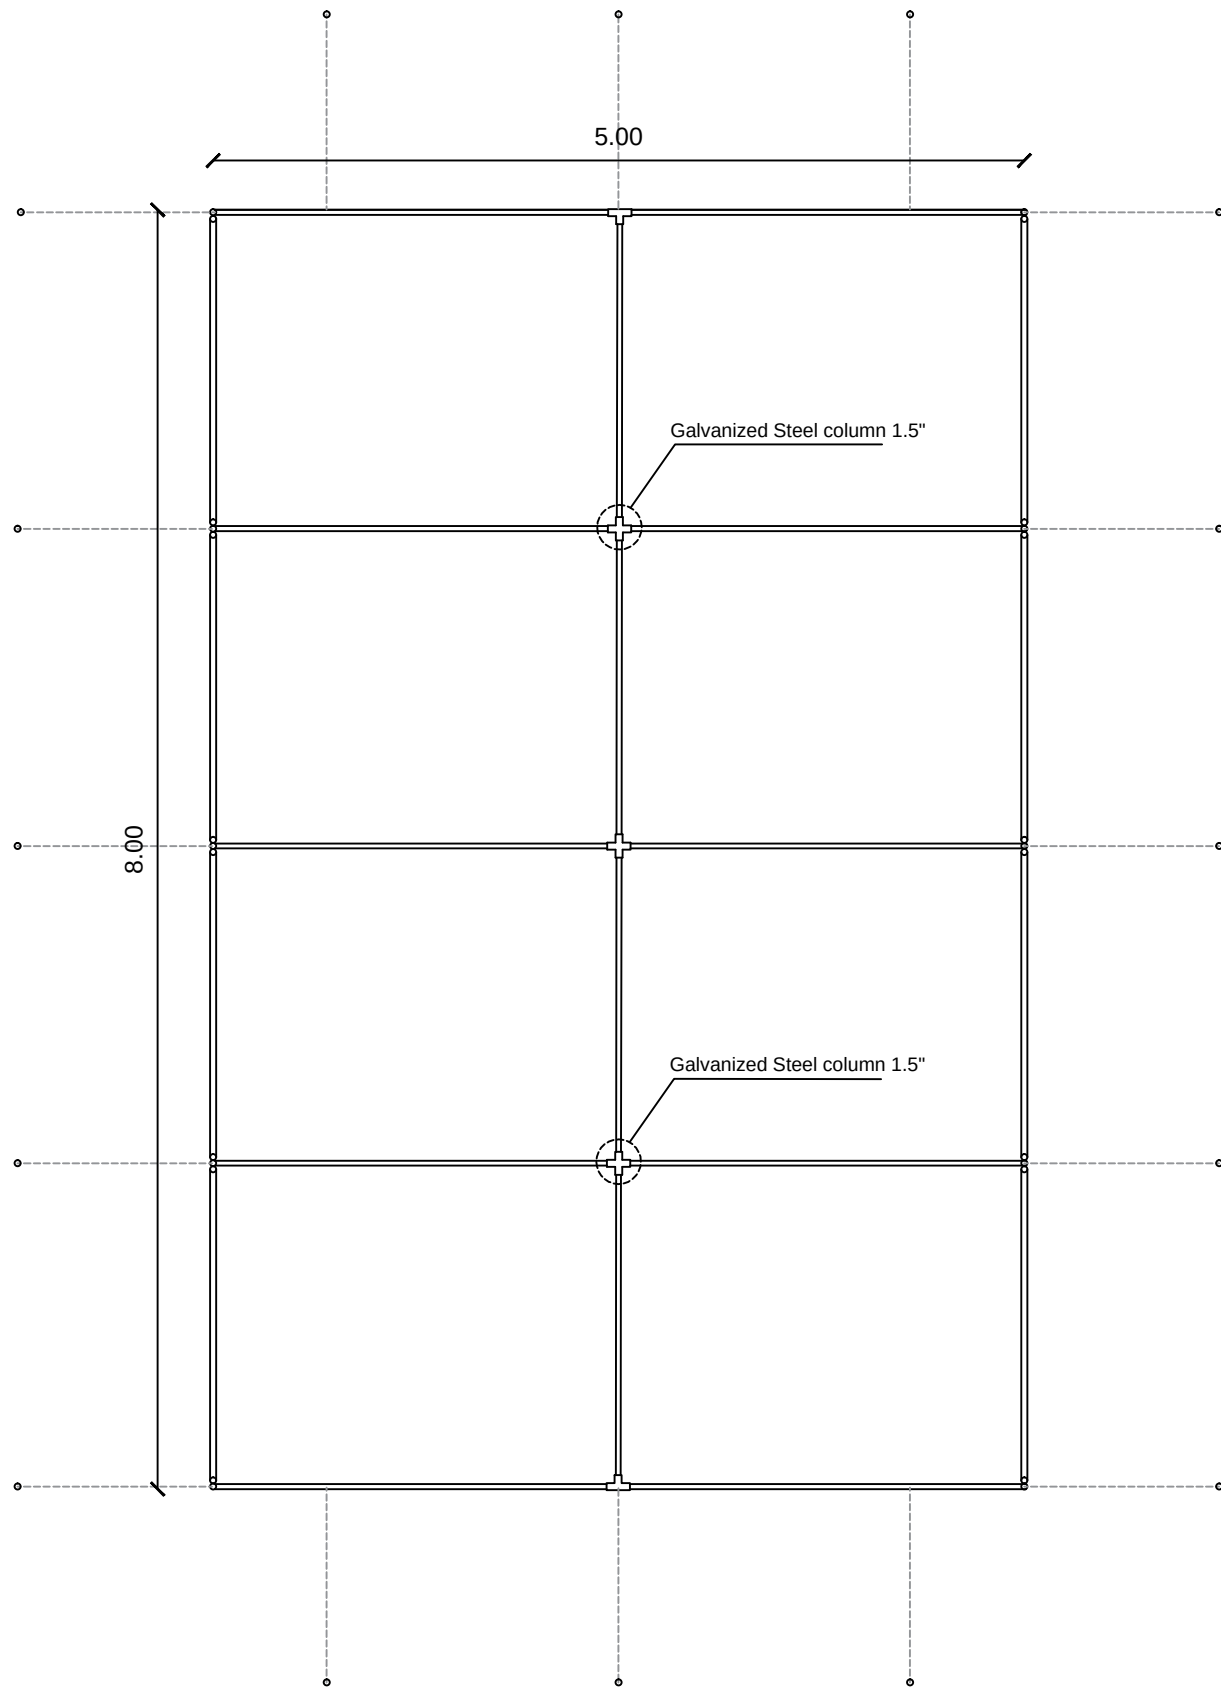

Main Plan

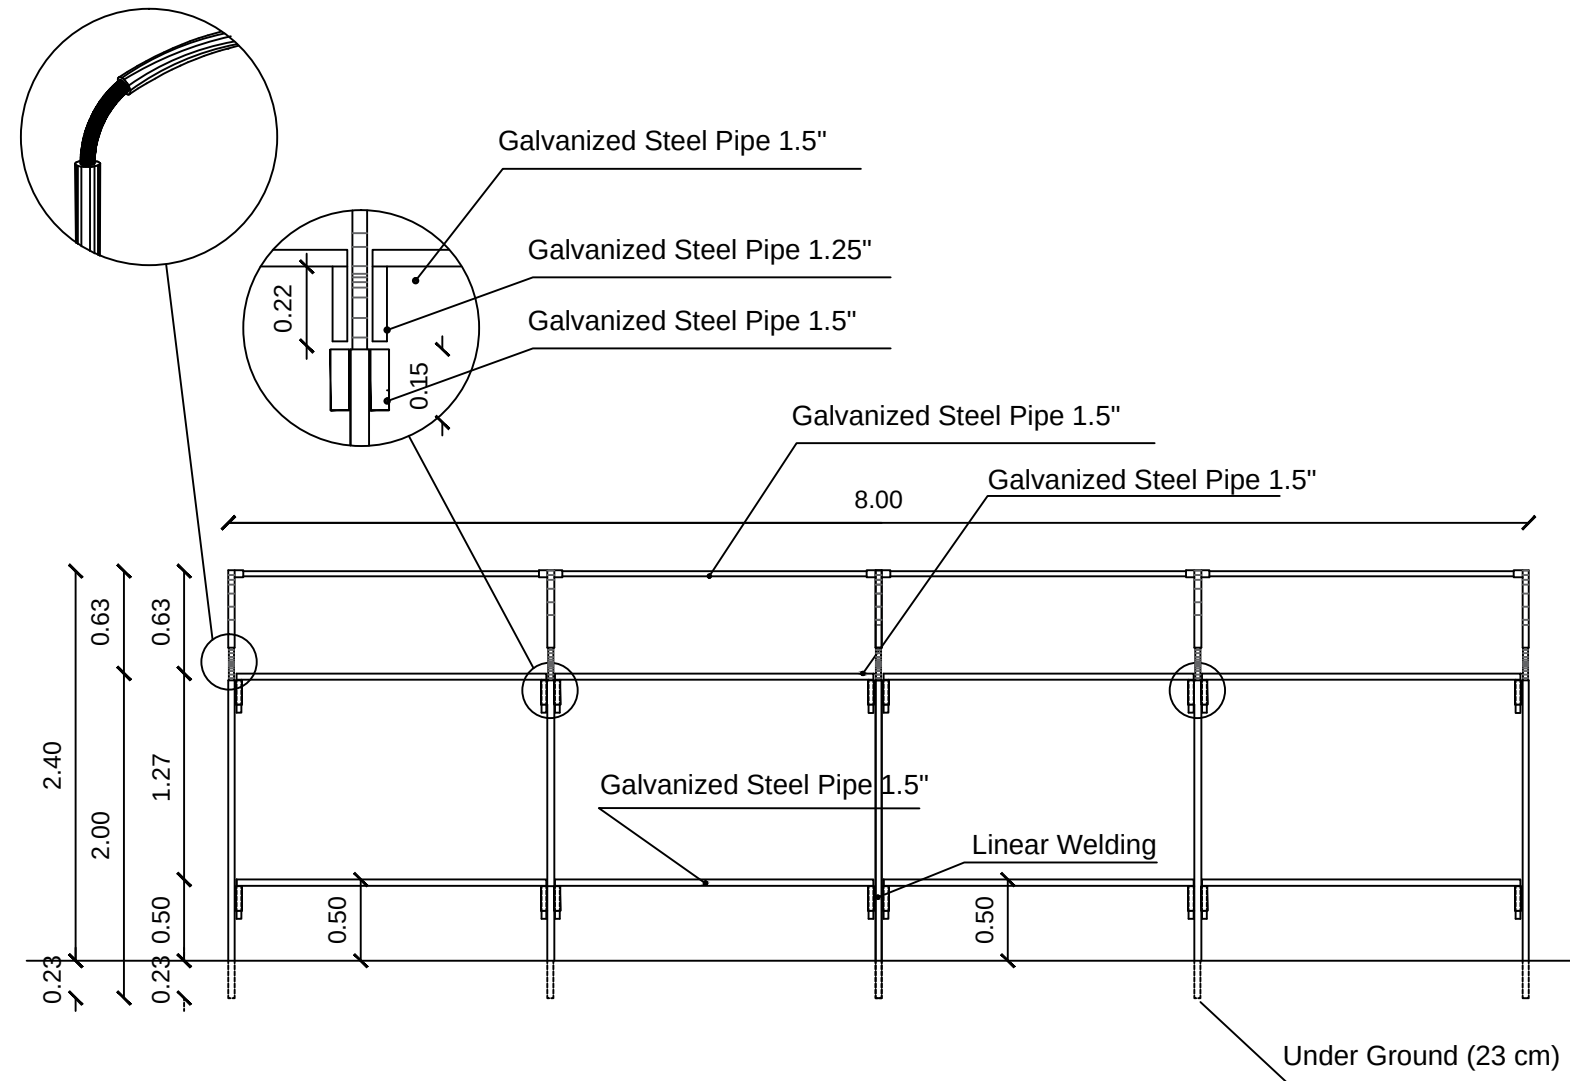

Side Elevation


Agency:



ACTED


Funded by:

Humanitarian Aid
and Civil Protection - ECHO

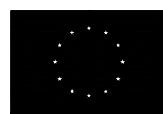

Humanitarian Aid
and Civil Protection

Agency : ACTED
Program : Emergency Project
Scale : 1:50
Designer: Muhammad Abu-Rajab

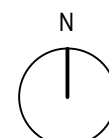

Design Code :






LT40

Plan Name :

Livelihood Tent 40 m²

Date :

2020

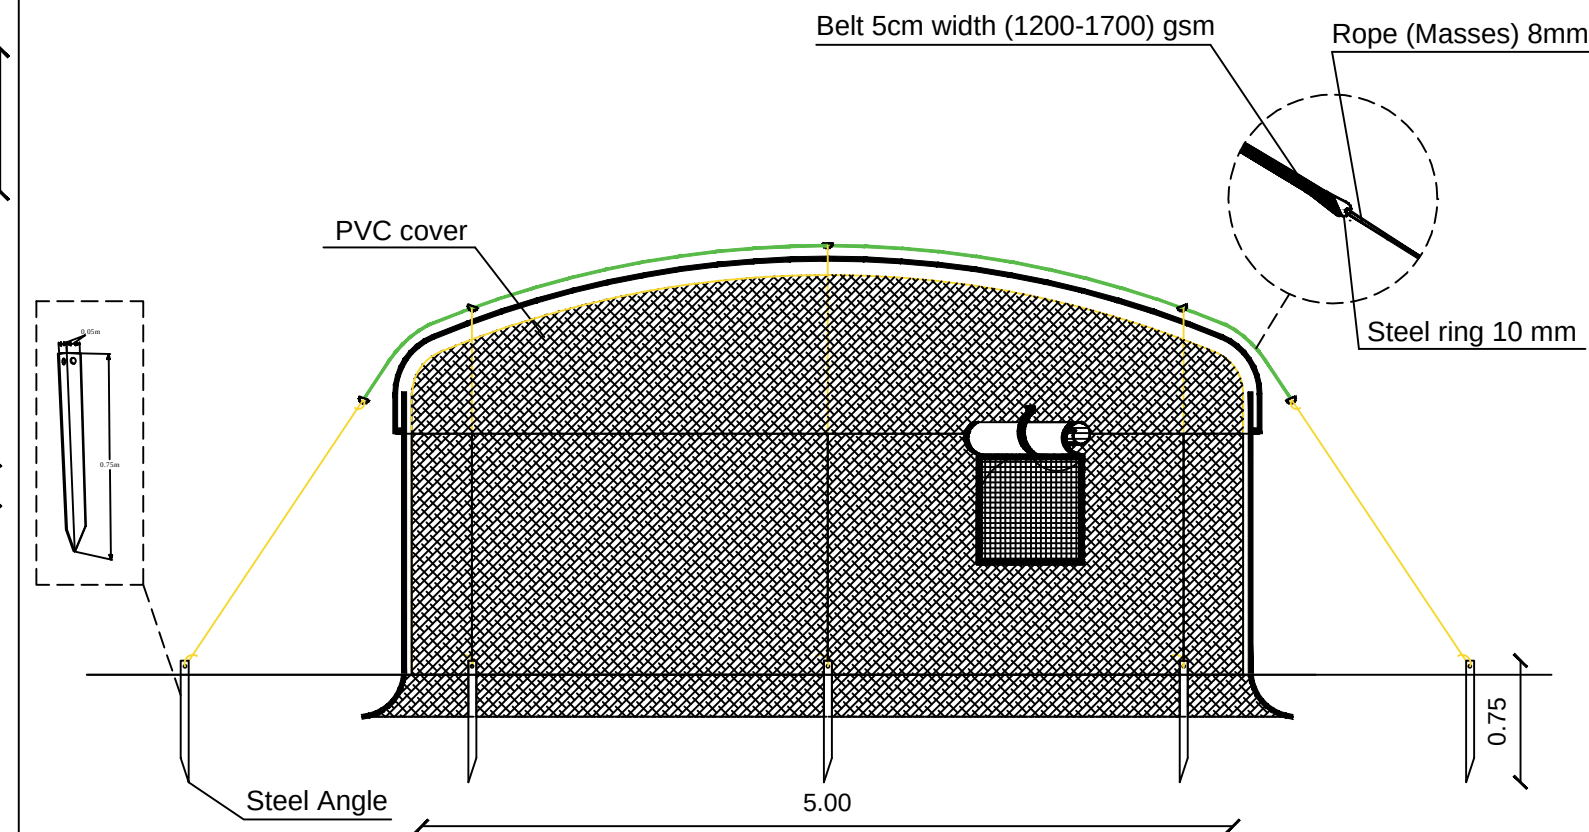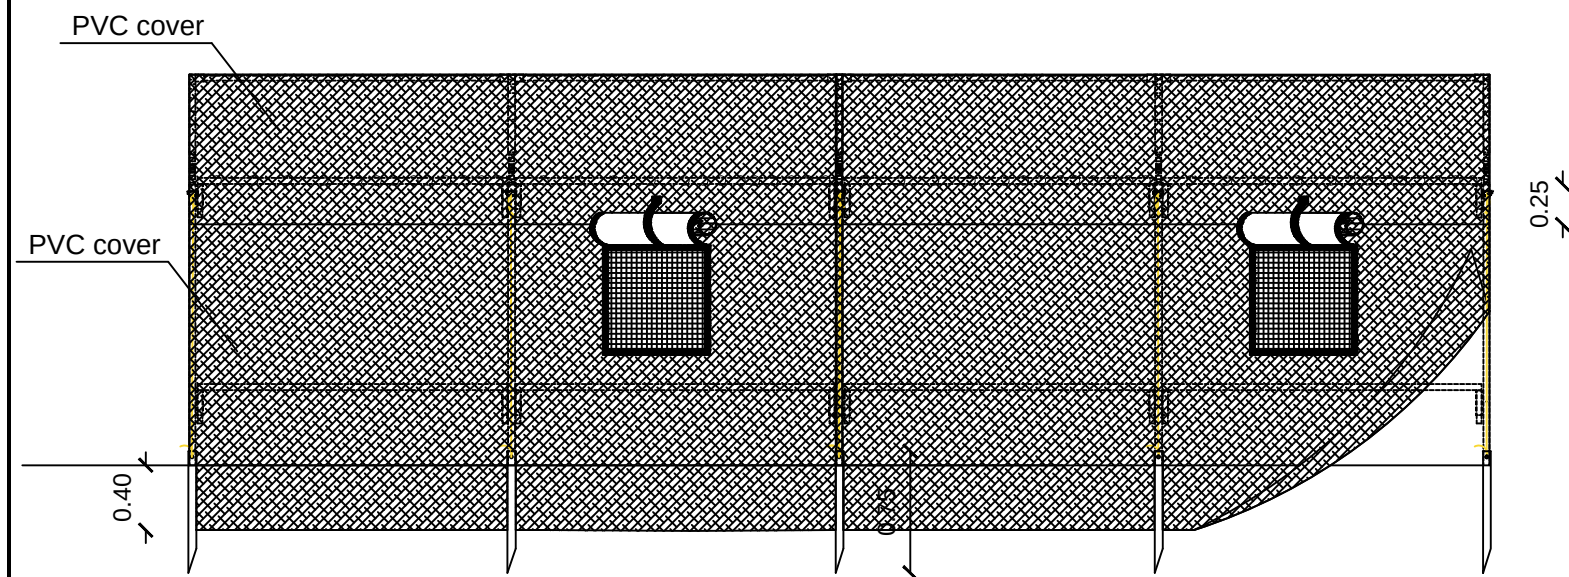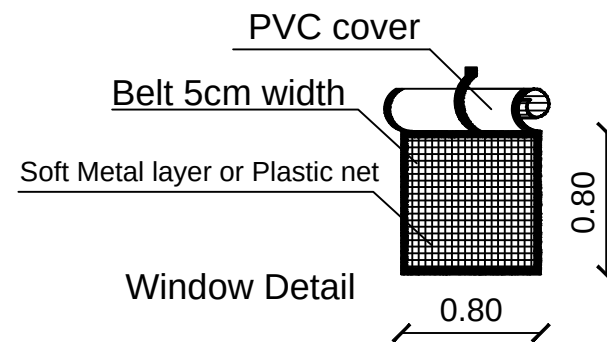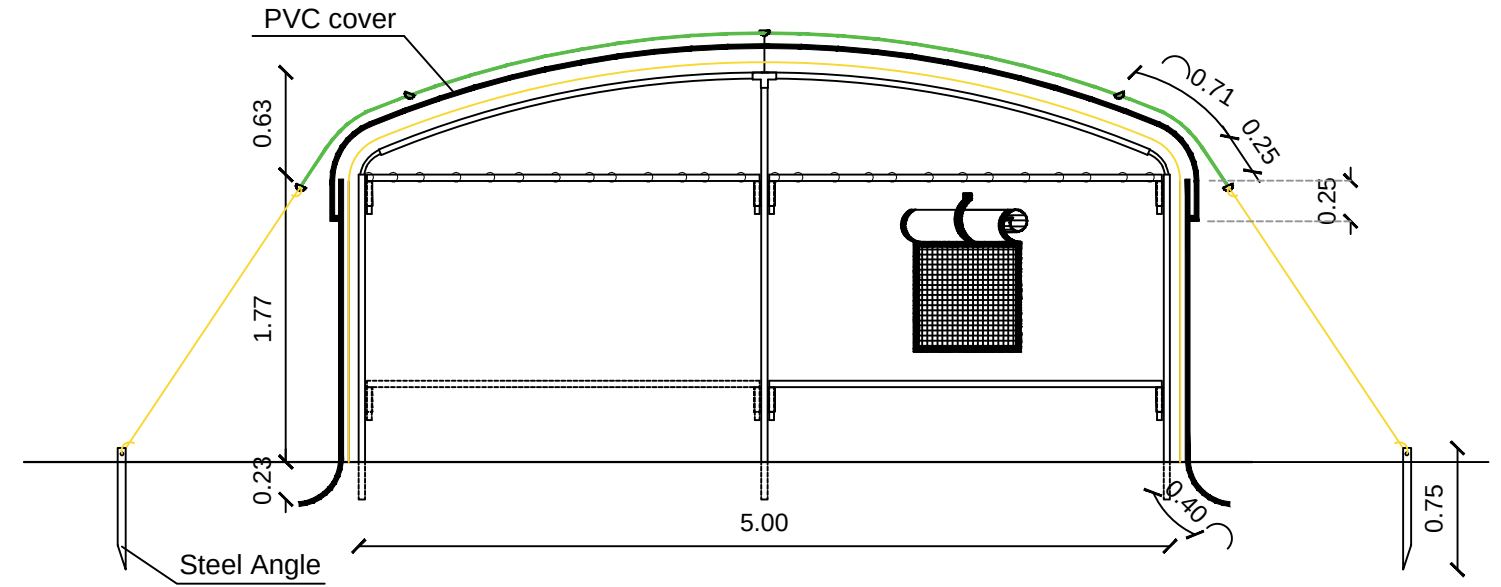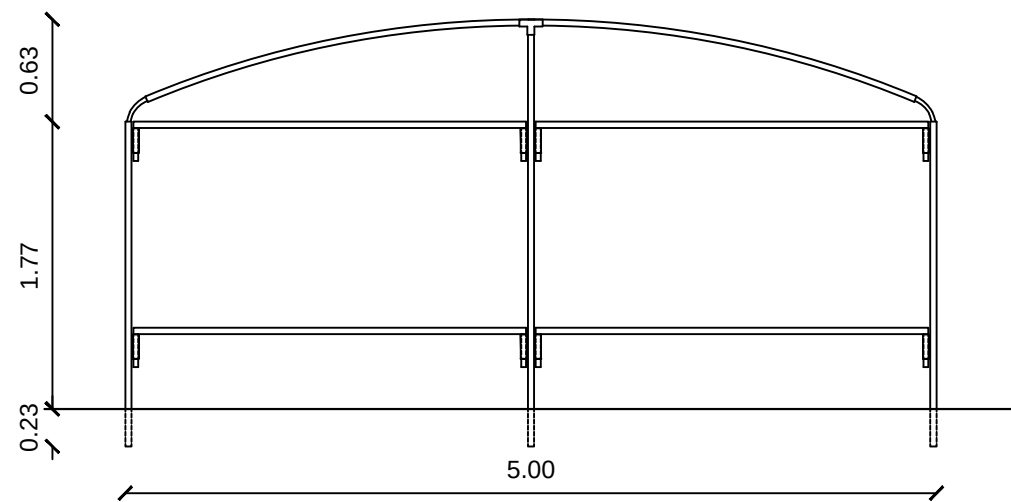

Agency:




Funded by:

Humanitarian Aid
and Civil Protection - ECHO



Humanitarian Aid
and Civil Protection

Agency : ACTED
Program : Emergency Project
Scale : 1:50
Designer: Muhammad Abu-Rajab

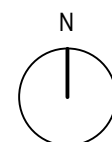


Design Code :
LT40

Plan Name :

Livelihood Tent 40 m²

Date :

2020

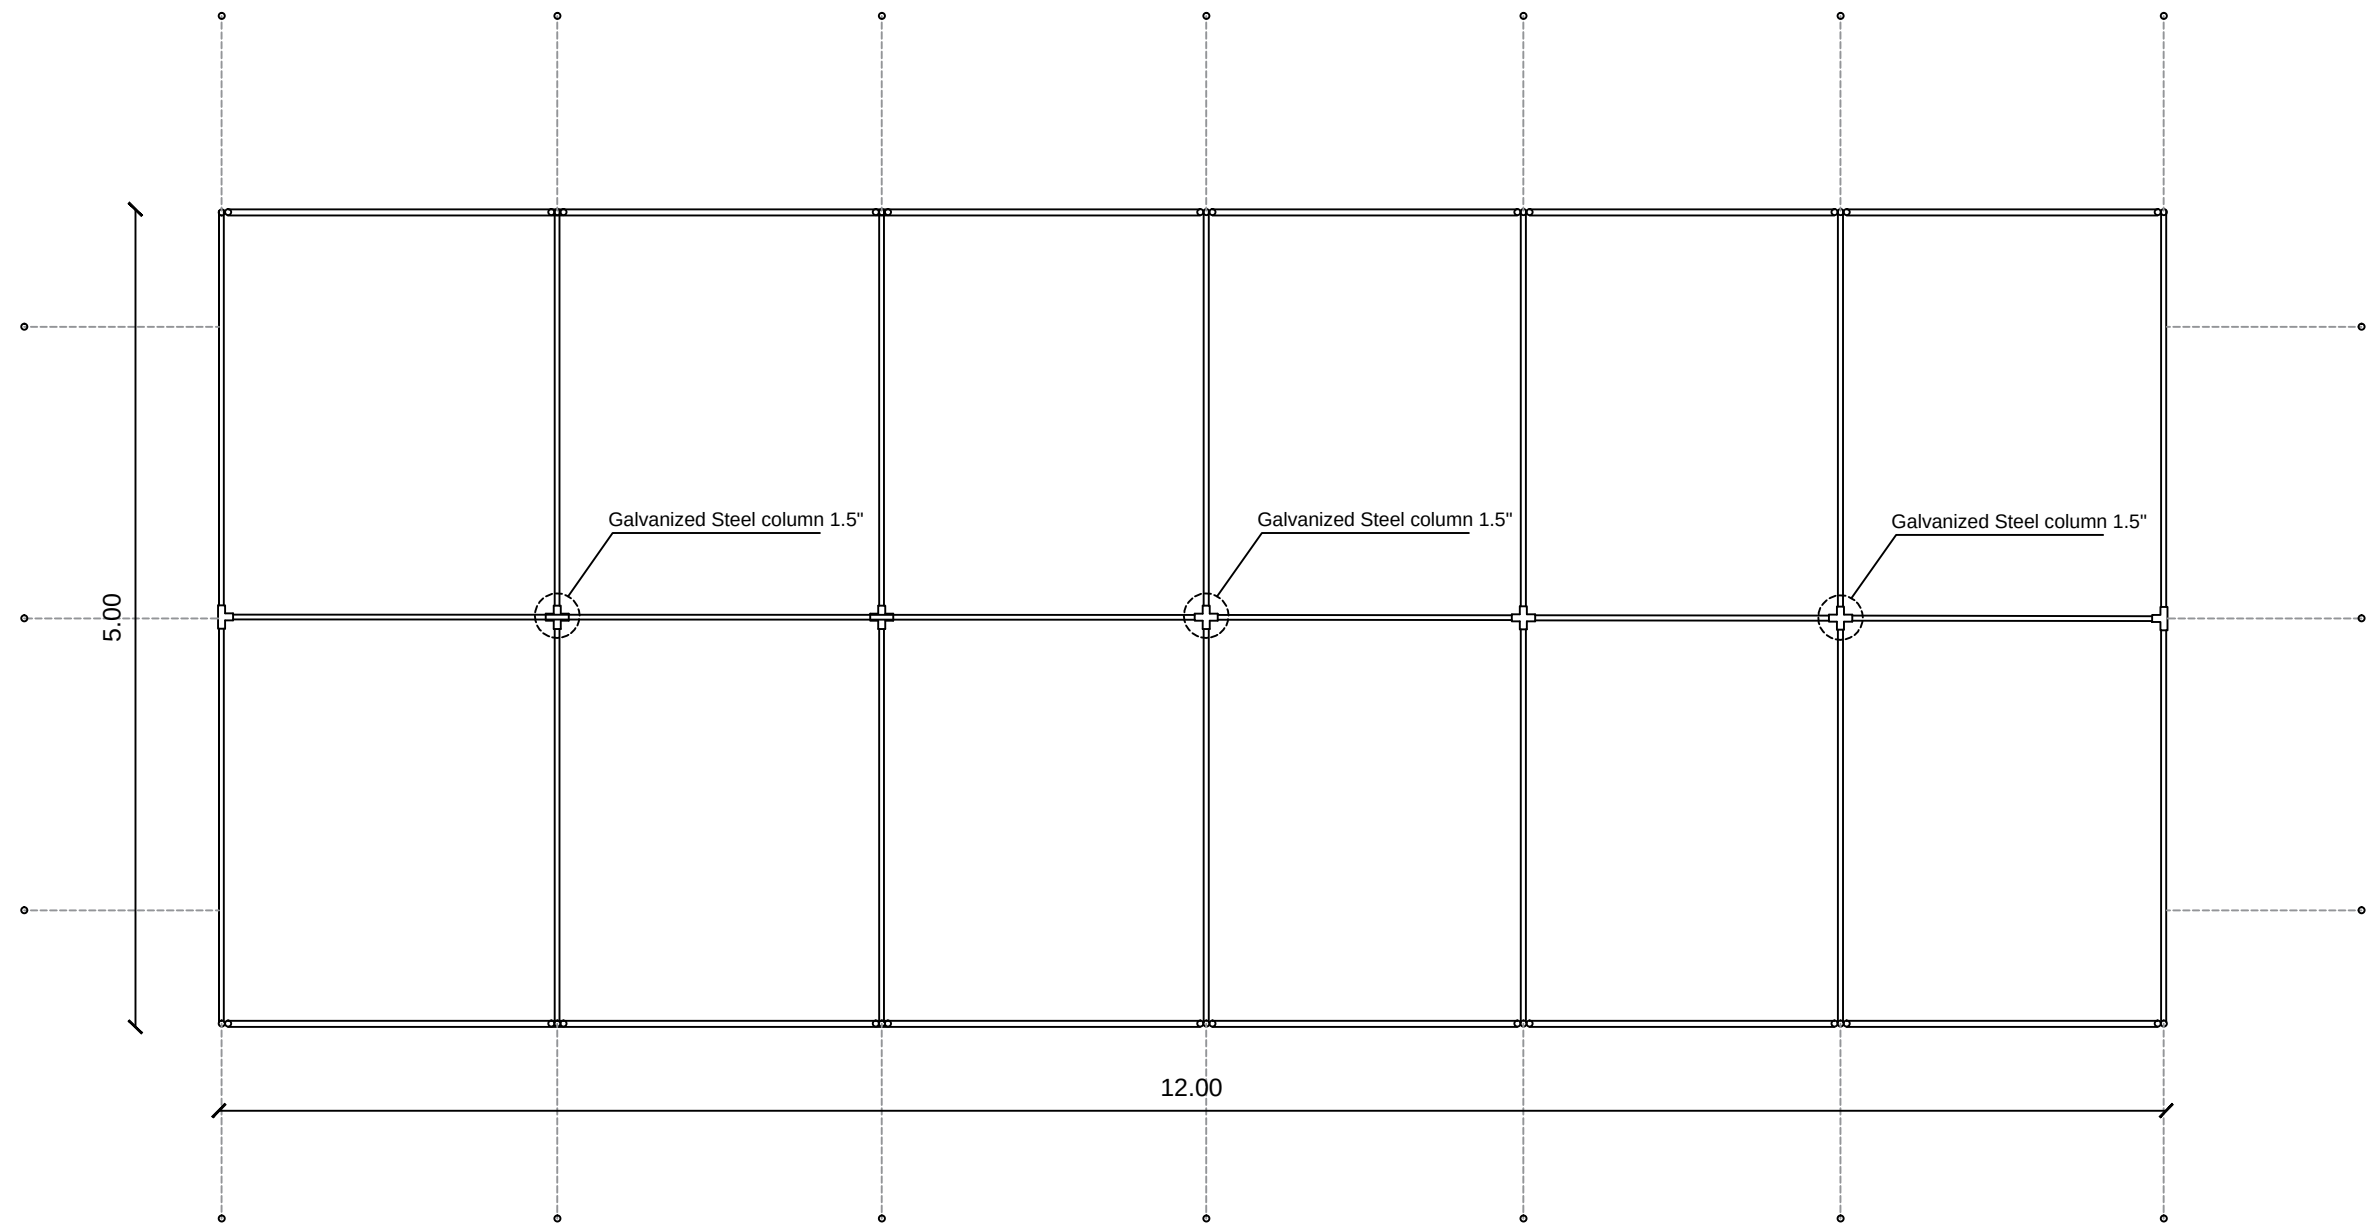

Main Plan


Agency:



ACTED


Funded by:

Humanitarian Aid
and Civil Protection - ECHO

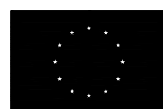

Humanitarian Aid
and Civil Protection

Agency : ACTED
Program : Emergency Project
Scale : 1:50
Designer: Muhammad Abu-Rajab

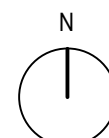

Design Code :



LT60


Plan Name :

Livelihood Tent 60 m²

Date :

2020

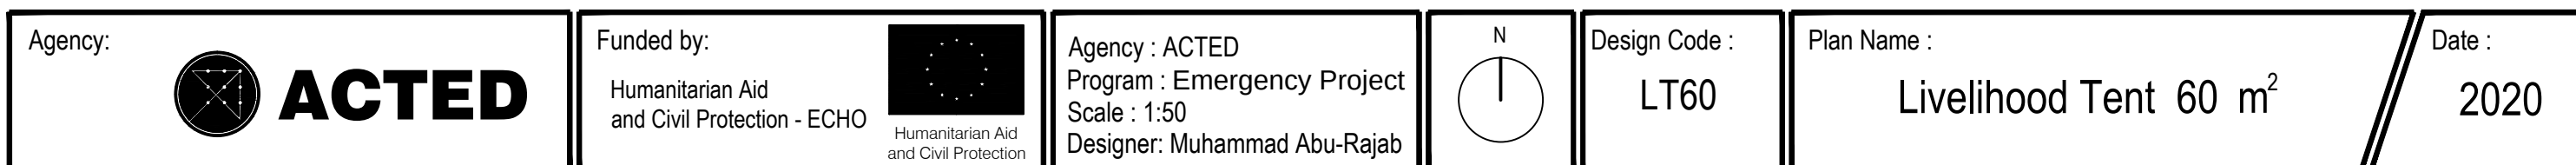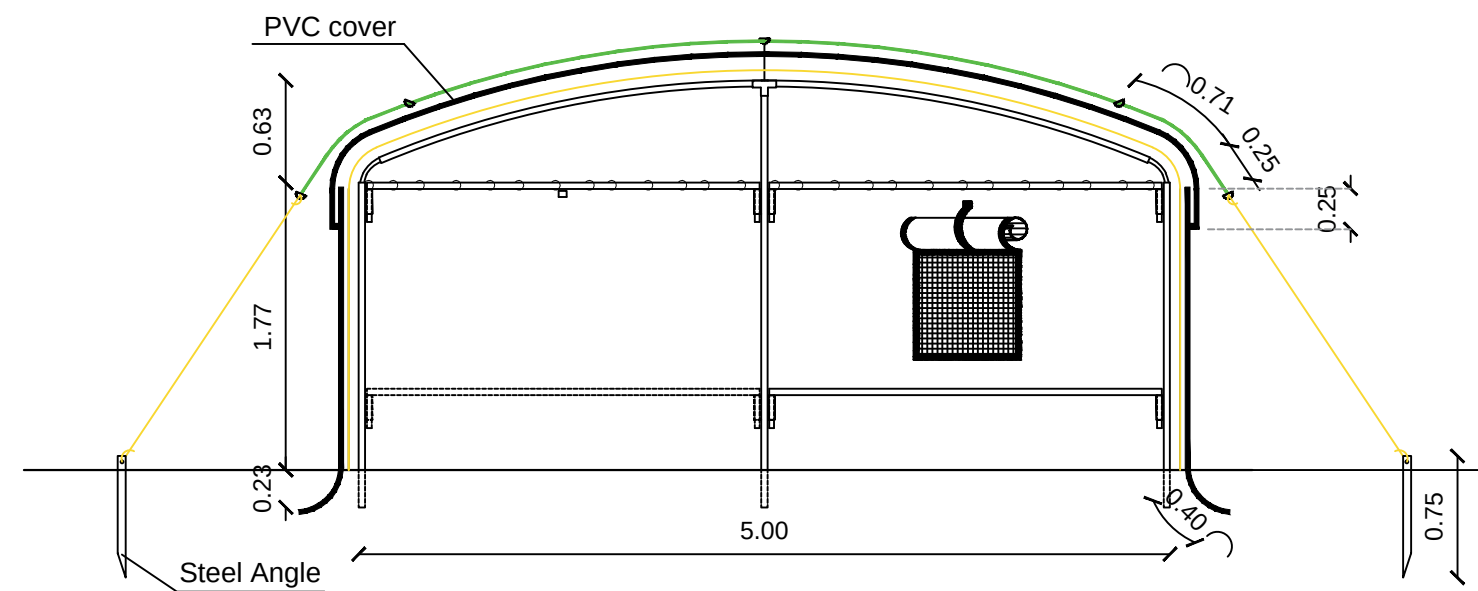

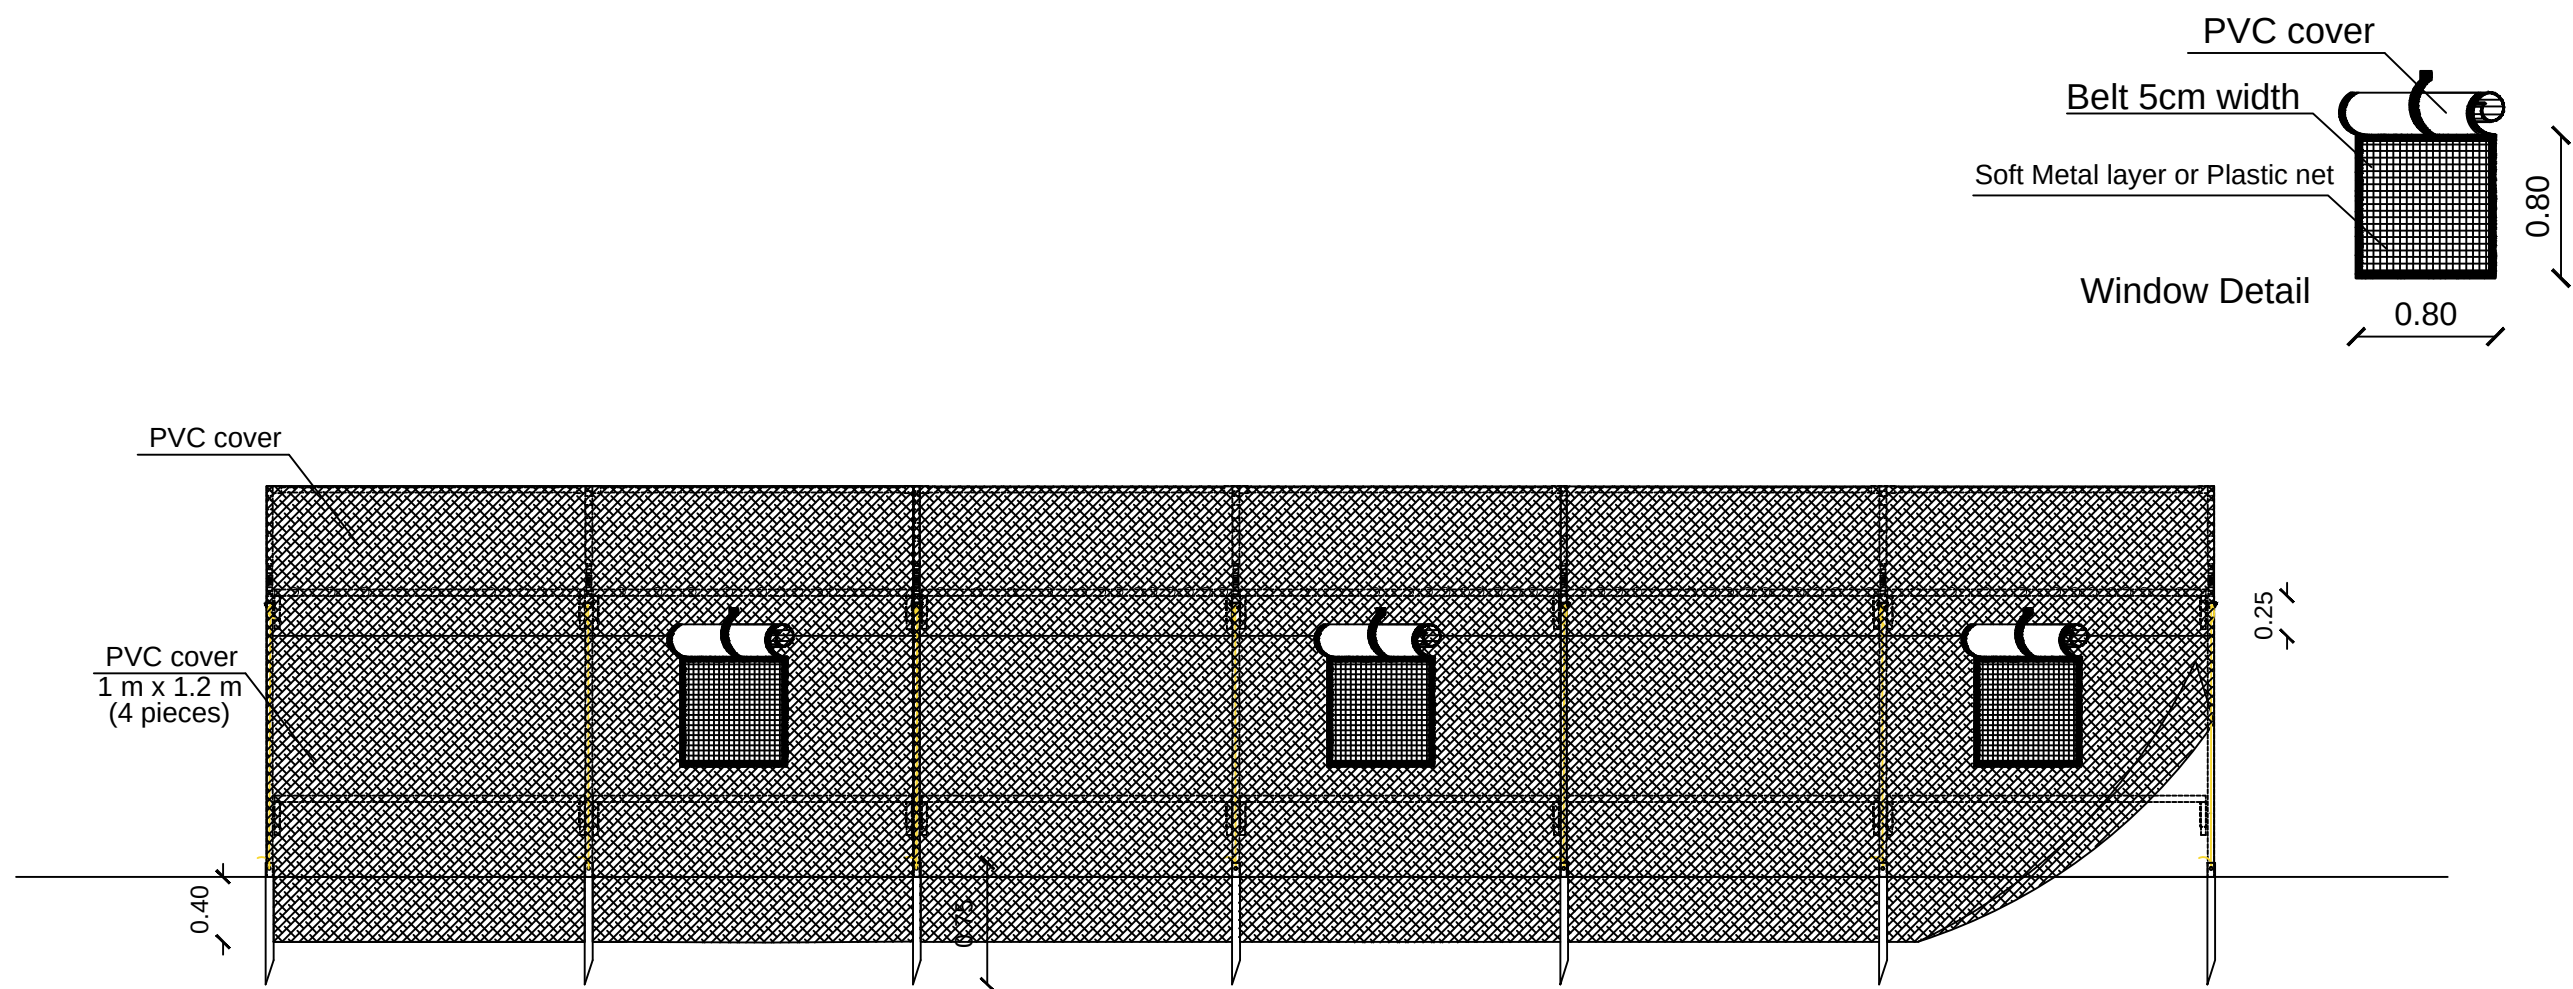


Agency:




Funded by:

Humanitarian Aid
and Civil Protection - ECHO

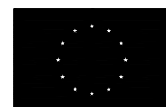

Humanitarian Aid
and Civil Protection

Agency : ACTED
Program : Emergency Project
Scale : 1:50
Designer: Muhammad Abu-Rajab

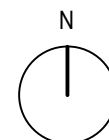

Design Code :
LT60

Plan Name :

Livelihood Tent 60 m²

Date :

2020