

INCID.

1. ALL DIMENSIONS ARE IN METERS AND ALL ELEVATIONS AND COORDINATE VALUES ARE IN METERS UNLESS NOTED OTHERWISE.
2. THIS DRAWING SHALL BE READ WITH APPROVED PROJECT GRIDLINES SETTING OUT PLAN DRAWING.

Legends




Inspection Room



Water Stand

Factory:

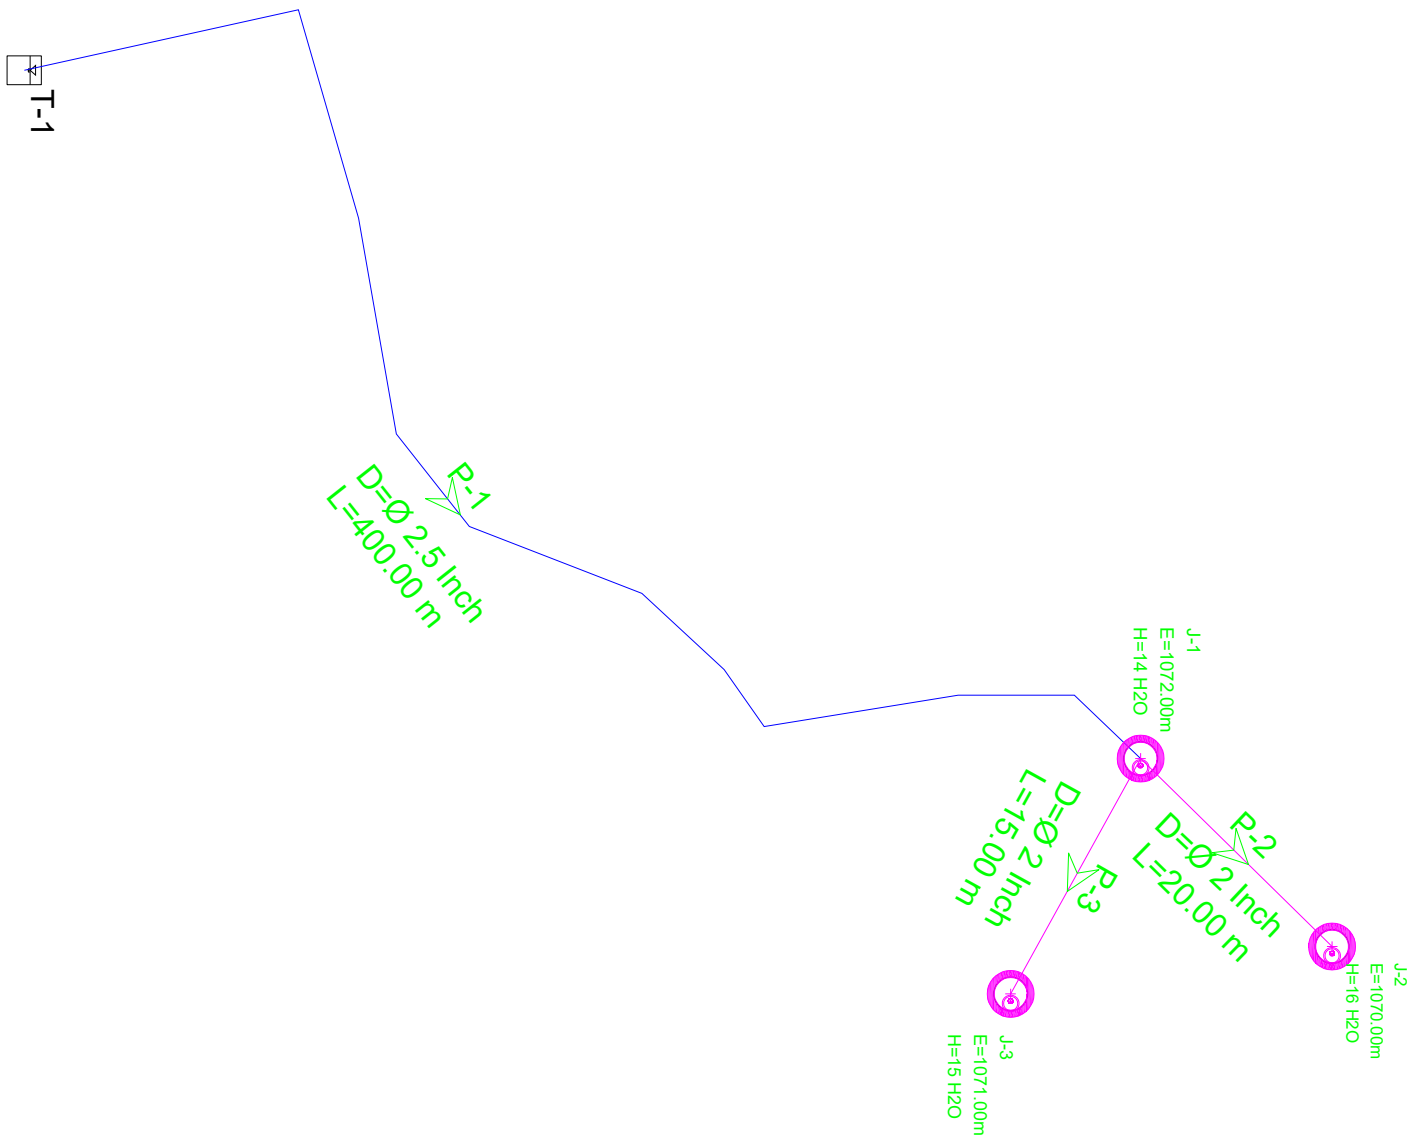

© 2011 ANDERSON PAPER HOLDINGS. ALL RIGHTS RESERVED. 10-1000-0000

Drawing Title:

Network Plan

SCALE	DWG NO.	Page NO.
-------	---------	----------

Drawn By:	Checked By:	Approved By:
-----------	-------------	--------------

MA

REVISIONS

ZONE	REV	DESCRIPTION	DATE	APPROV
------	-----	-------------	------	--------

FORM REF.:	SHEET:	R
------------	--------	---

NO